



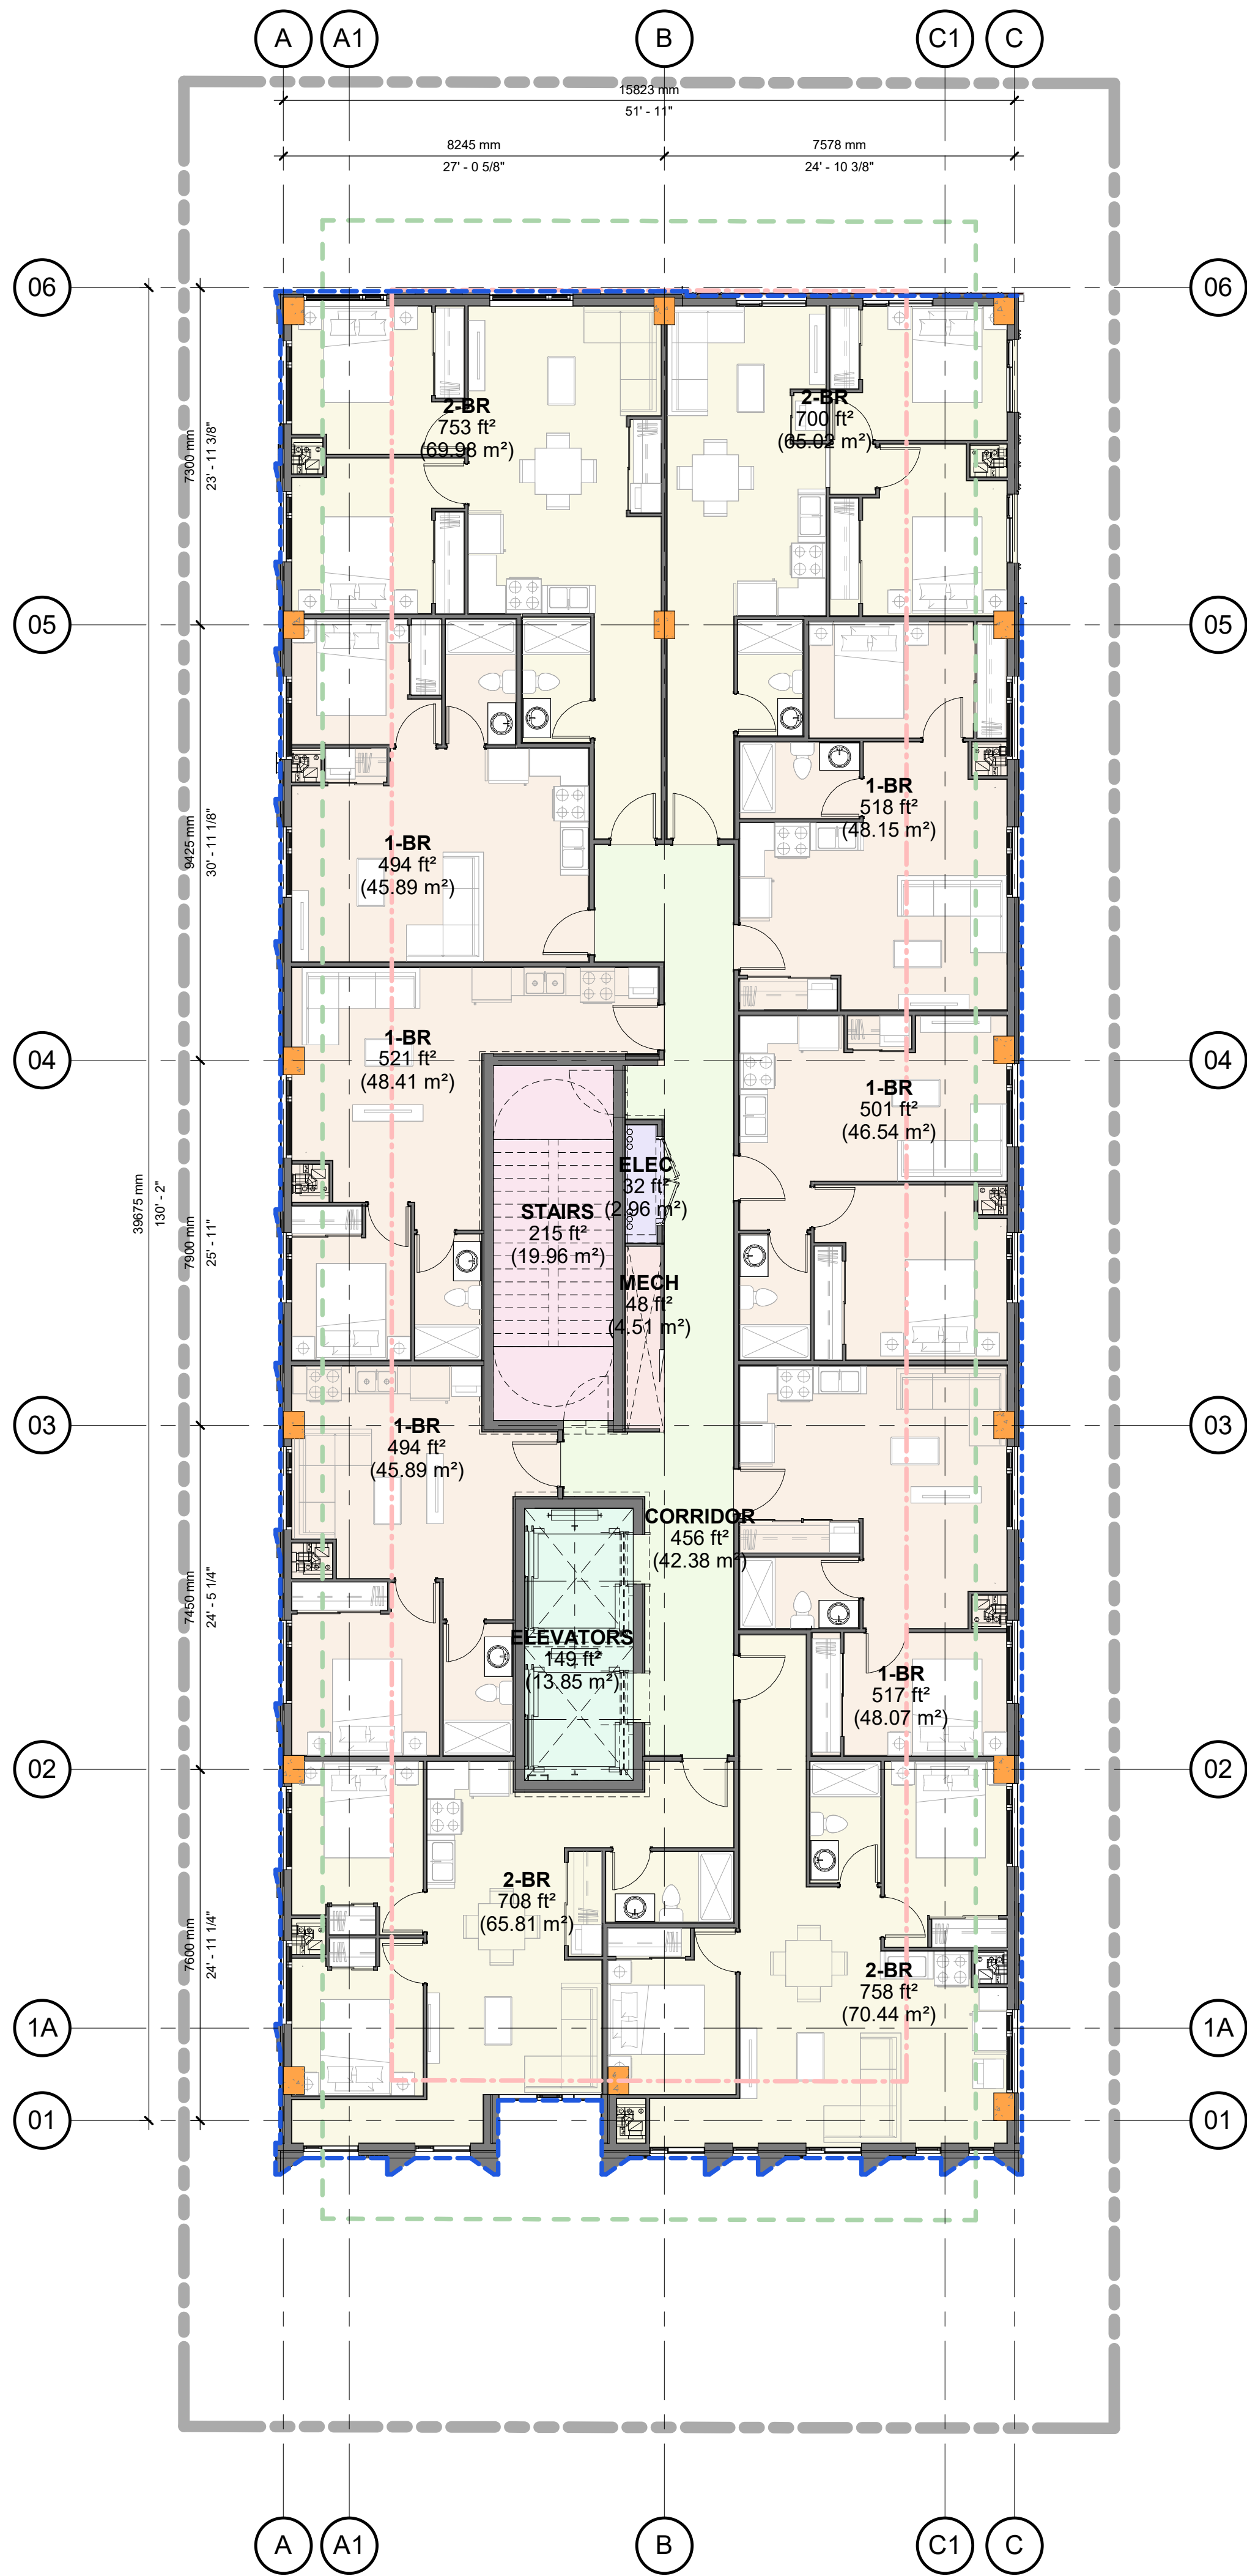

1 LVL 3-9
A101 1 : 100

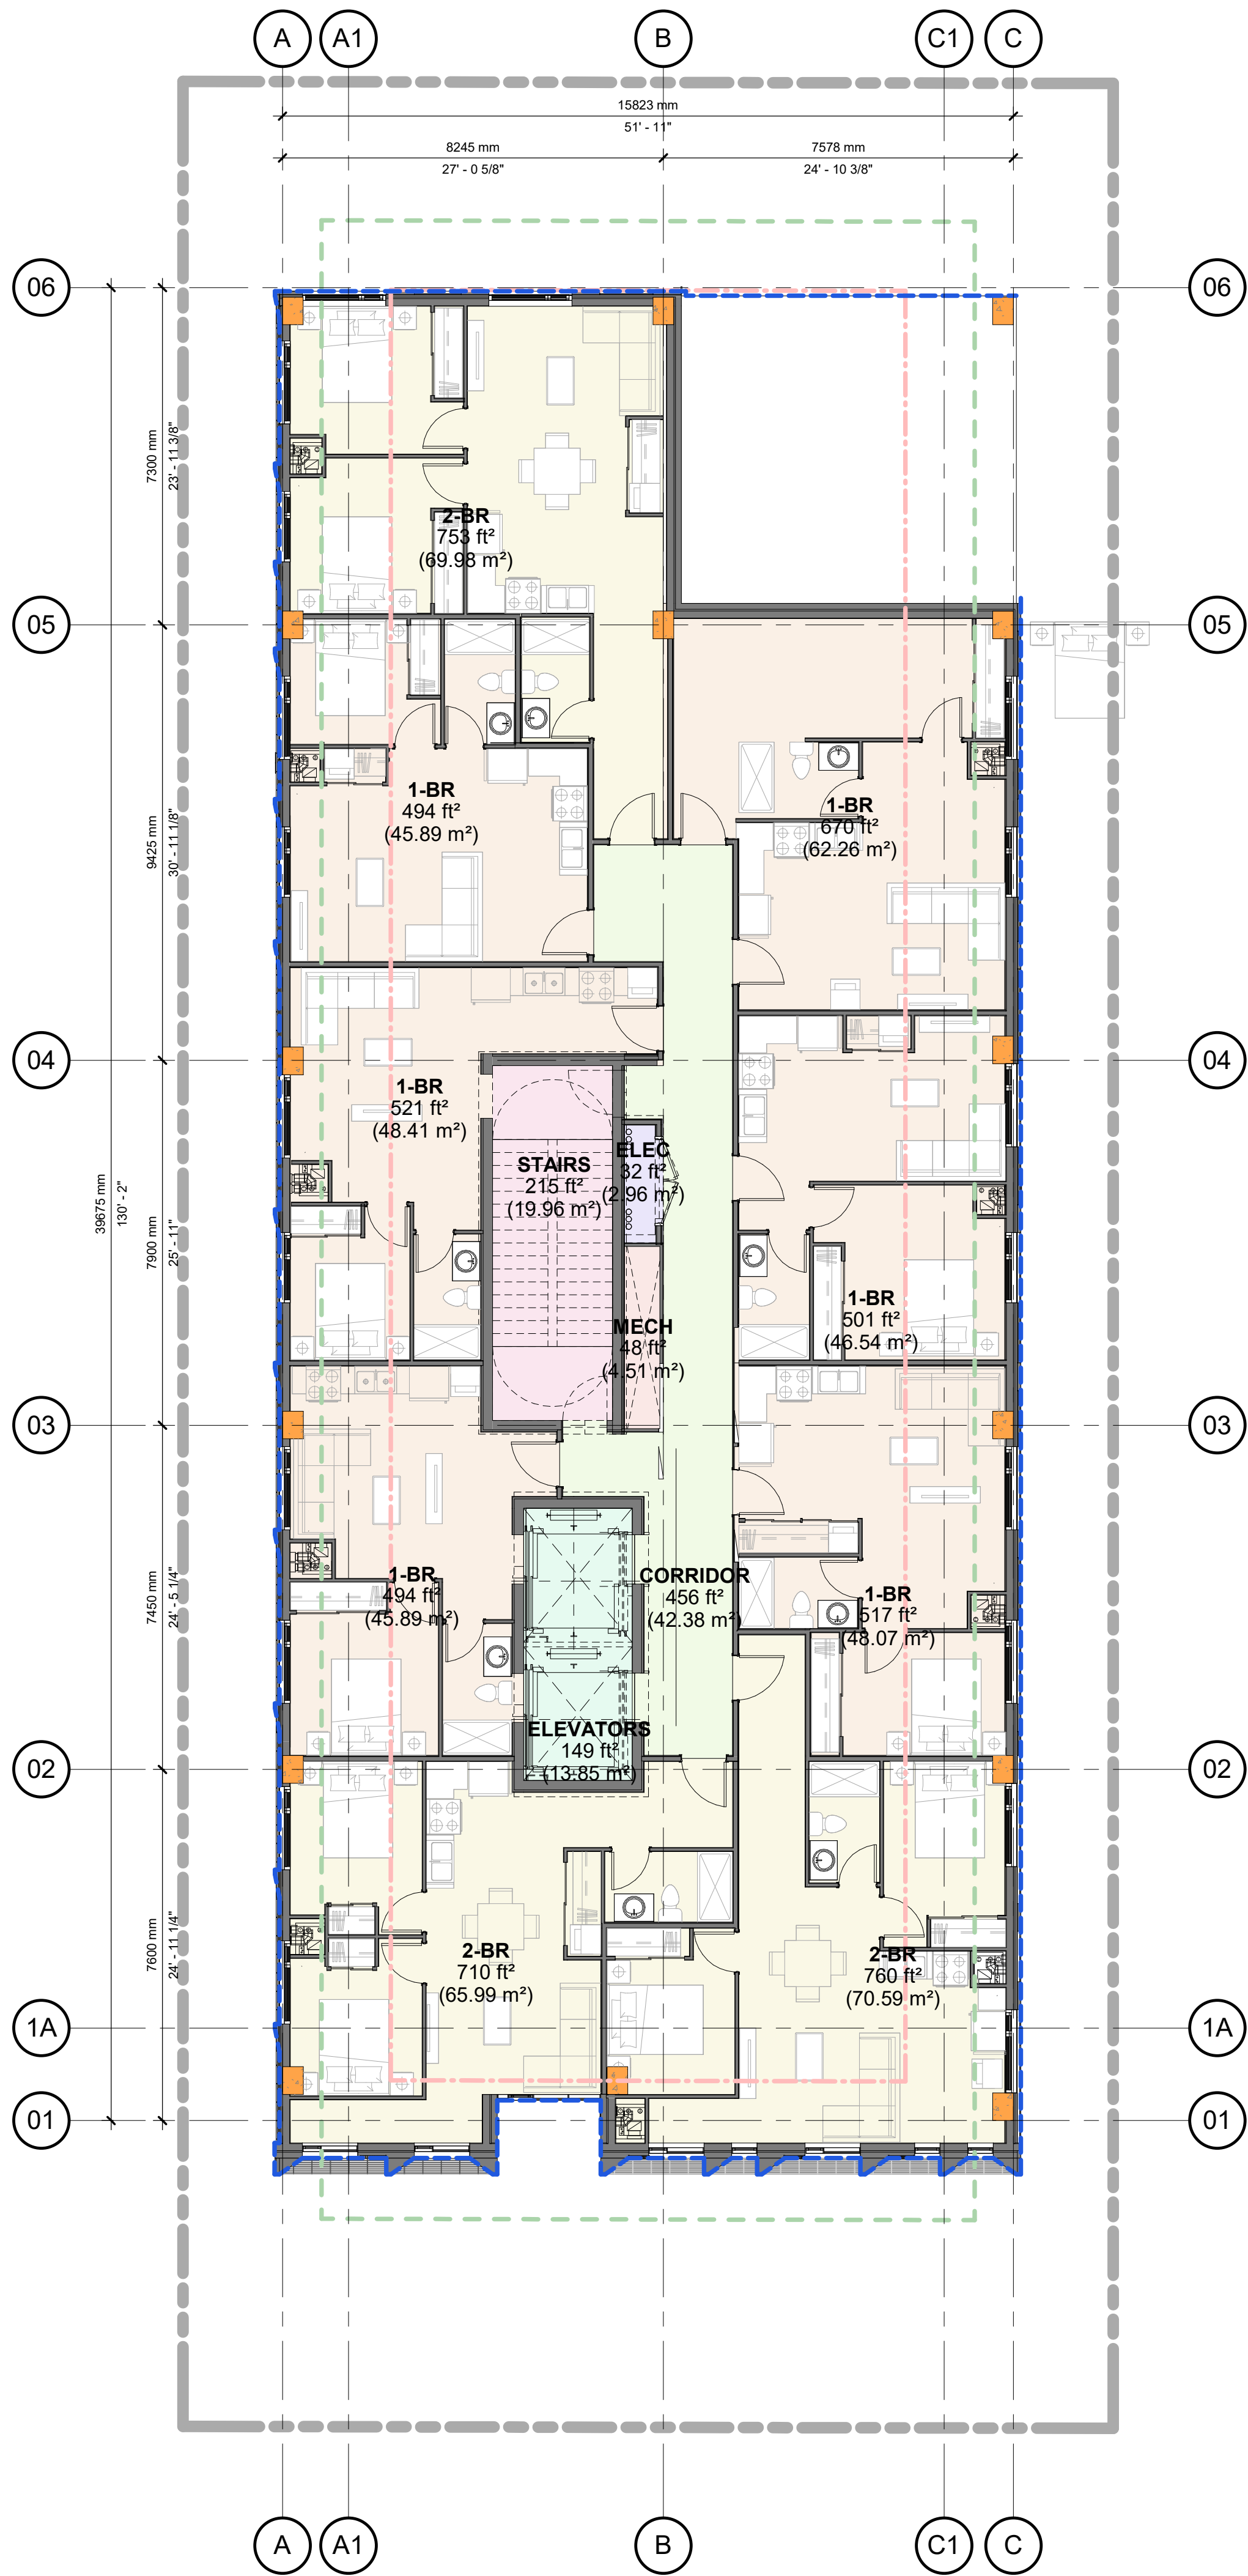

3 SECOND FLOOR PLAN
A101 1 : 100

UNIT MIX - PER FLOOR			
NAME	AVERAGE AREA	COUNT	% BY COUNT

LVL 2	1-BR	46 m² ... 62 m²	6	6%
	2-BR	66 m² ... 71 m²	3	3%
LVL 3-9	1-BR	46 m² ... 48 m²	6	6%
	2-BR	65 m² ... 70 m²	4	4%
LVL 4	1-BR	46 m² ... 48 m²	6	6%
	2-BR	65 m² ... 70 m²	4	4%
LVL 5	1-BR	46 m² ... 48 m²	6	6%
	2-BR	65 m² ... 71 m²	4	4%
LVL 6	1-BR	46 m² ... 48 m²	6	6%
	2-BR	65 m² ... 70 m²	4	4%
LVL 7	1-BR	46 m² ... 48 m²	6	6%
	2-BR	65 m² ... 70 m²	4	4%
LVL 8	1-BR	46 m² ... 48 m²	6	6%
	2-BR	65 m² ... 70 m²	4	4%
LVL 9	1-BR	46 m² ... 48 m²	6	6%
	2-BR	65 m² ... 70 m²	4	4%
LVL 10	1-BR	46 m² ... 49 m²	6	6%
	2-BR	65 m² ... 70 m²	2	2%
LVL 11	1-BR	46 m² ... 50 m²	6	6%
	2-BR	66 m² ... 71 m²	2	2%
	3-BR	87 m²	1	1%
			96	100%

UNIT MIX			
NAME	AVERAGE AREA	COUNT	% BY COUNT


1-BR	46 m² ... 62 m²	60	63%
2-BR	65 m² ... 71 m²	35	36%
3-BR	87 m²	1	1%
		96	100%



Chamberlain Architect
Services Limited
4671 Palladium Way (Unit 1)
Burlington, Ontario. L7M 0W9
CANADA
Phone: 905.631.7777
www.chamberlainIPD.com

NO.	ISSUED	DATE
-----	--------	------

DO NOT SCALE DRAWINGS. USE ONLY DRAWINGS
MARKED "ISSUED FOR CONSTRUCTION". VERIFY
CONFIGURATIONS AND DIMENSIONS ON SITE BEFORE
BEGINNING WORK. NOTIFY ARCHITECT IMMEDIATELY
OF ANY ERRORS, OMISSIONS OR DISCREPANCIES.
CHAMBERLAIN ARCHITECT SERVICES LIMITED AND
CHAMBERLAIN CONSTRUCTION SERVICES LIMITED
HAVE SIMILAR OWNERSHIP.
CHAMBERLAIN ARCHITECT SERVICES LIMITED
HAS COPYRIGHT. CONSTRUCTING A SUBSTANTIALLY
SIMILAR BUILDING WITHOUT PERMISSION MAY
INFRINGE THE COPYRIGHT OWNERS RIGHTS.
MAKING MINOR CHANGES TO PLANS DOES NOT
NECESSARILY AVOID COPYRIGHT INFRINGEMENT.
INDOCT INFRINGEMENT IS NOT A DEFENSE TO
COPYRIGHT INFRINGEMENT. ©

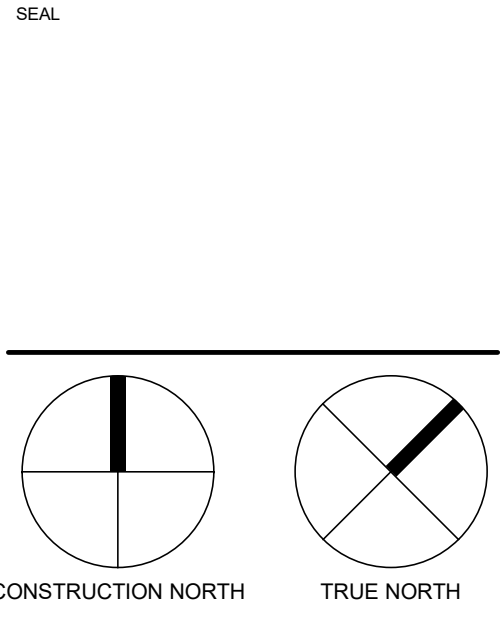

50 High Street
Affordable

50 High Street E,
Mississauga

SHEET NAME

OVERALL FLOOR
PLANS II

START DATE	April 2025
DRAWN BY	MK
CHECKED BY	SM
SCALE	1 : 100
PROJECT NO.	125021
DRAWING	

A101