
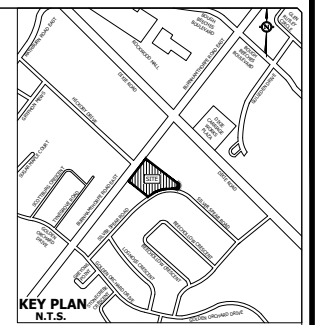


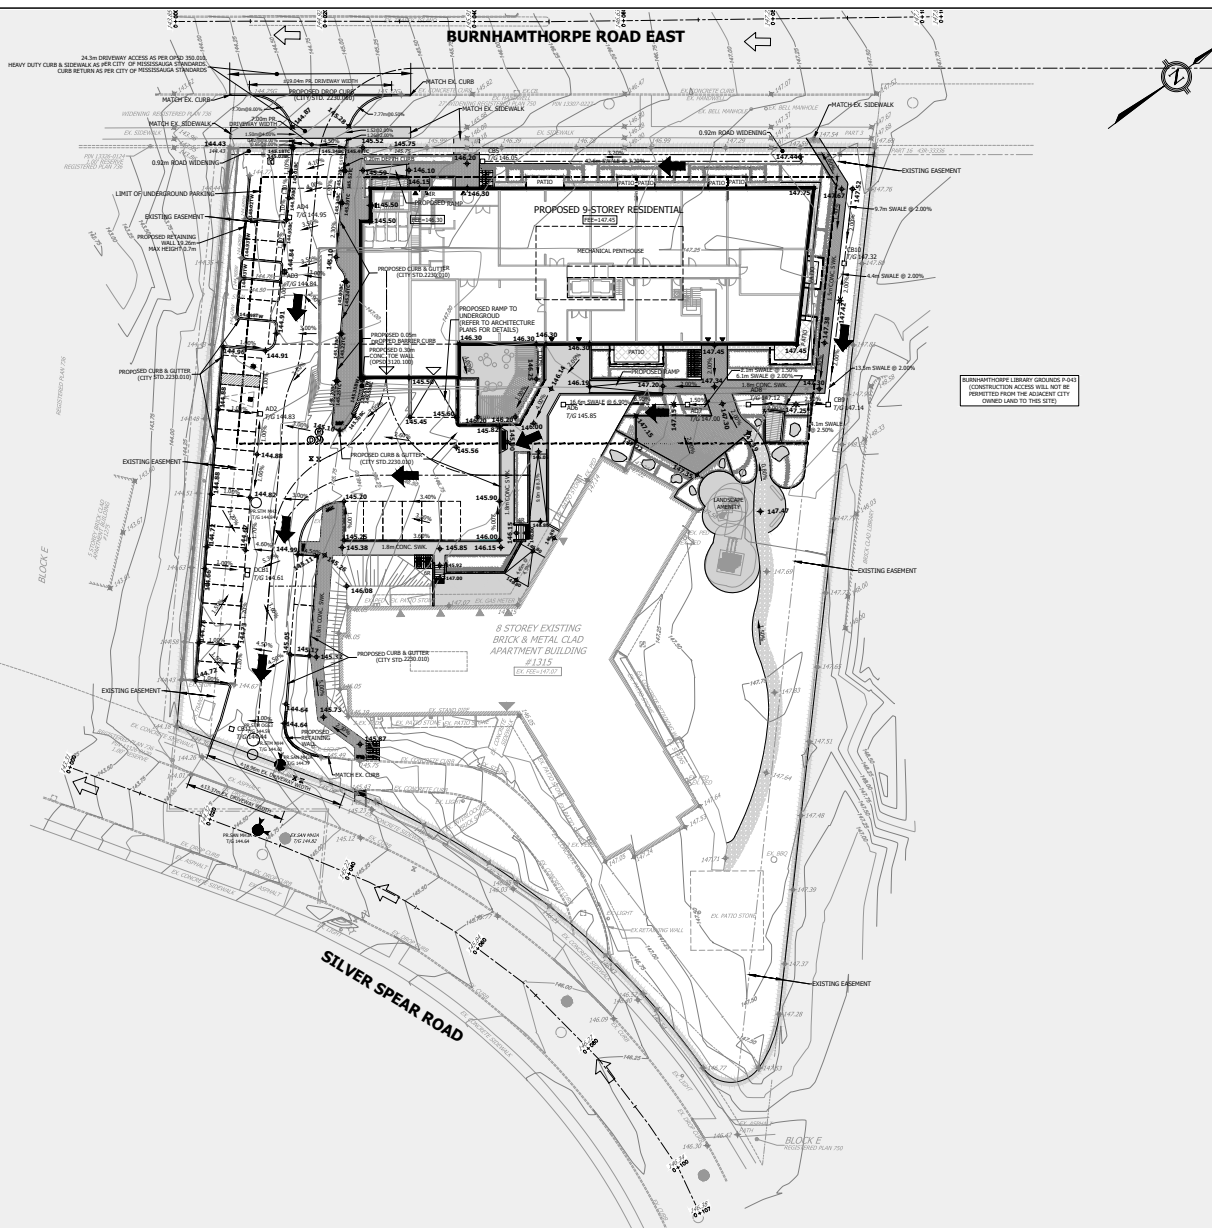

- | LEGEND | |
|---|--|
|  | PROPOSED ELEVATION |
|  | TOP OF CURB ELEVATION |
|  | TOP OF WALKWAY |
|  | BOTTOM OF HALF ELEVATION |
|  | EXISTING ELEVATION |
|  | EXISTING OUTSIDE ELEVATION |
|  | EXISTING BOTTOM OF CURB ELEVATION |
|  | PROPOSED WALKWAY |
|  | MAXIMUM 3.5 SCORE
(MINIMUM 0.500 (PERMITTED)) |
|  | SCORE REVERSE MARKING |
|  | SANITARY MANHOLE |
|  | EXISTING STORM MANHOLE |
|  | EXISTING STORM MANHOLE |
|  | CATCH BASIN/PAVEMENT |
|  | EXISTING SINGLE CATCHMENT |
|  | EXISTING SINGLE CATCHMENT IN CHAINERS (ALL PER S.D. 3.1.2) |
|  | EXISTING SINGLE CATCHMENT IN CHAINERS (ALL PER S.D. 3.1.2) |
|  | VALUE IN RED |
|  | EXISTING HORIZONTAL AND BOX |
|  | EXISTING HORIZONTAL & BOX |
|  | LINE OF UNDESIRABLE LEVELS |
|  | LINE OF BUILDING/GROUND FLOORS |
|  | LINE OF PROPERTY |
|  | EXISTING UNDESIRABLE LEVELS |
|  | SCREEN / WALKWAY |
|  | PROPOSED TABLE TOP |
|  | PROPOSED CATCH CUT |
|  | PROPOSED TRANSFORMER |
|  | PROPOSED BEE BACK |
|  | VENT SHAFT |
|  | EXISTING OUTSIDE ELEVATION |
|  | PROPOSED OVERLAND FLOW COLLECTION |
|  | EXISTING OUTLAND FLOW COLLECTION |
|  | EXISTED PIPE |
|  | PROPOSED WOOD FENCE |
|  | PROPOSED FENCING SPICE |
|  | BUILDING DETECTION |

BENCHMARK NOTE

ELEVATIONS SHOWN ON THIS PLAN ARE GEOD
HAVING AN ELEVATION OF 142.902 METERS
TOPOGRAPHIC SURVEY PREPARED BY LLO

☒ 28A3 SUBMISSION DATE: MAR 13, 2025	☐	☐ THIRD DATE	☐ FINAL DATE
---	--------------------------	-------------------------------------	-------------------------------------



URBANTECH™
 A Division of Lighthouse Systems Ltd.
 2000 Steeles Ave. E., Suite 200
 Oakville, ON L6H 6P6
 TEL: 905.882.0010 • urbantech.com

1315 SILVER SPEAR



MISSISSAUGA

GRADING PLAN

REGION FILE No. XXX		
SCALE: 1:300	AREA	PROJECT No. 23-314
DRAWN BY: X.S.	CHECKED BY: R.M./R.B.T.M	PLAN No. 201
DATE: MARCH 2015	SHEET OF	C.