



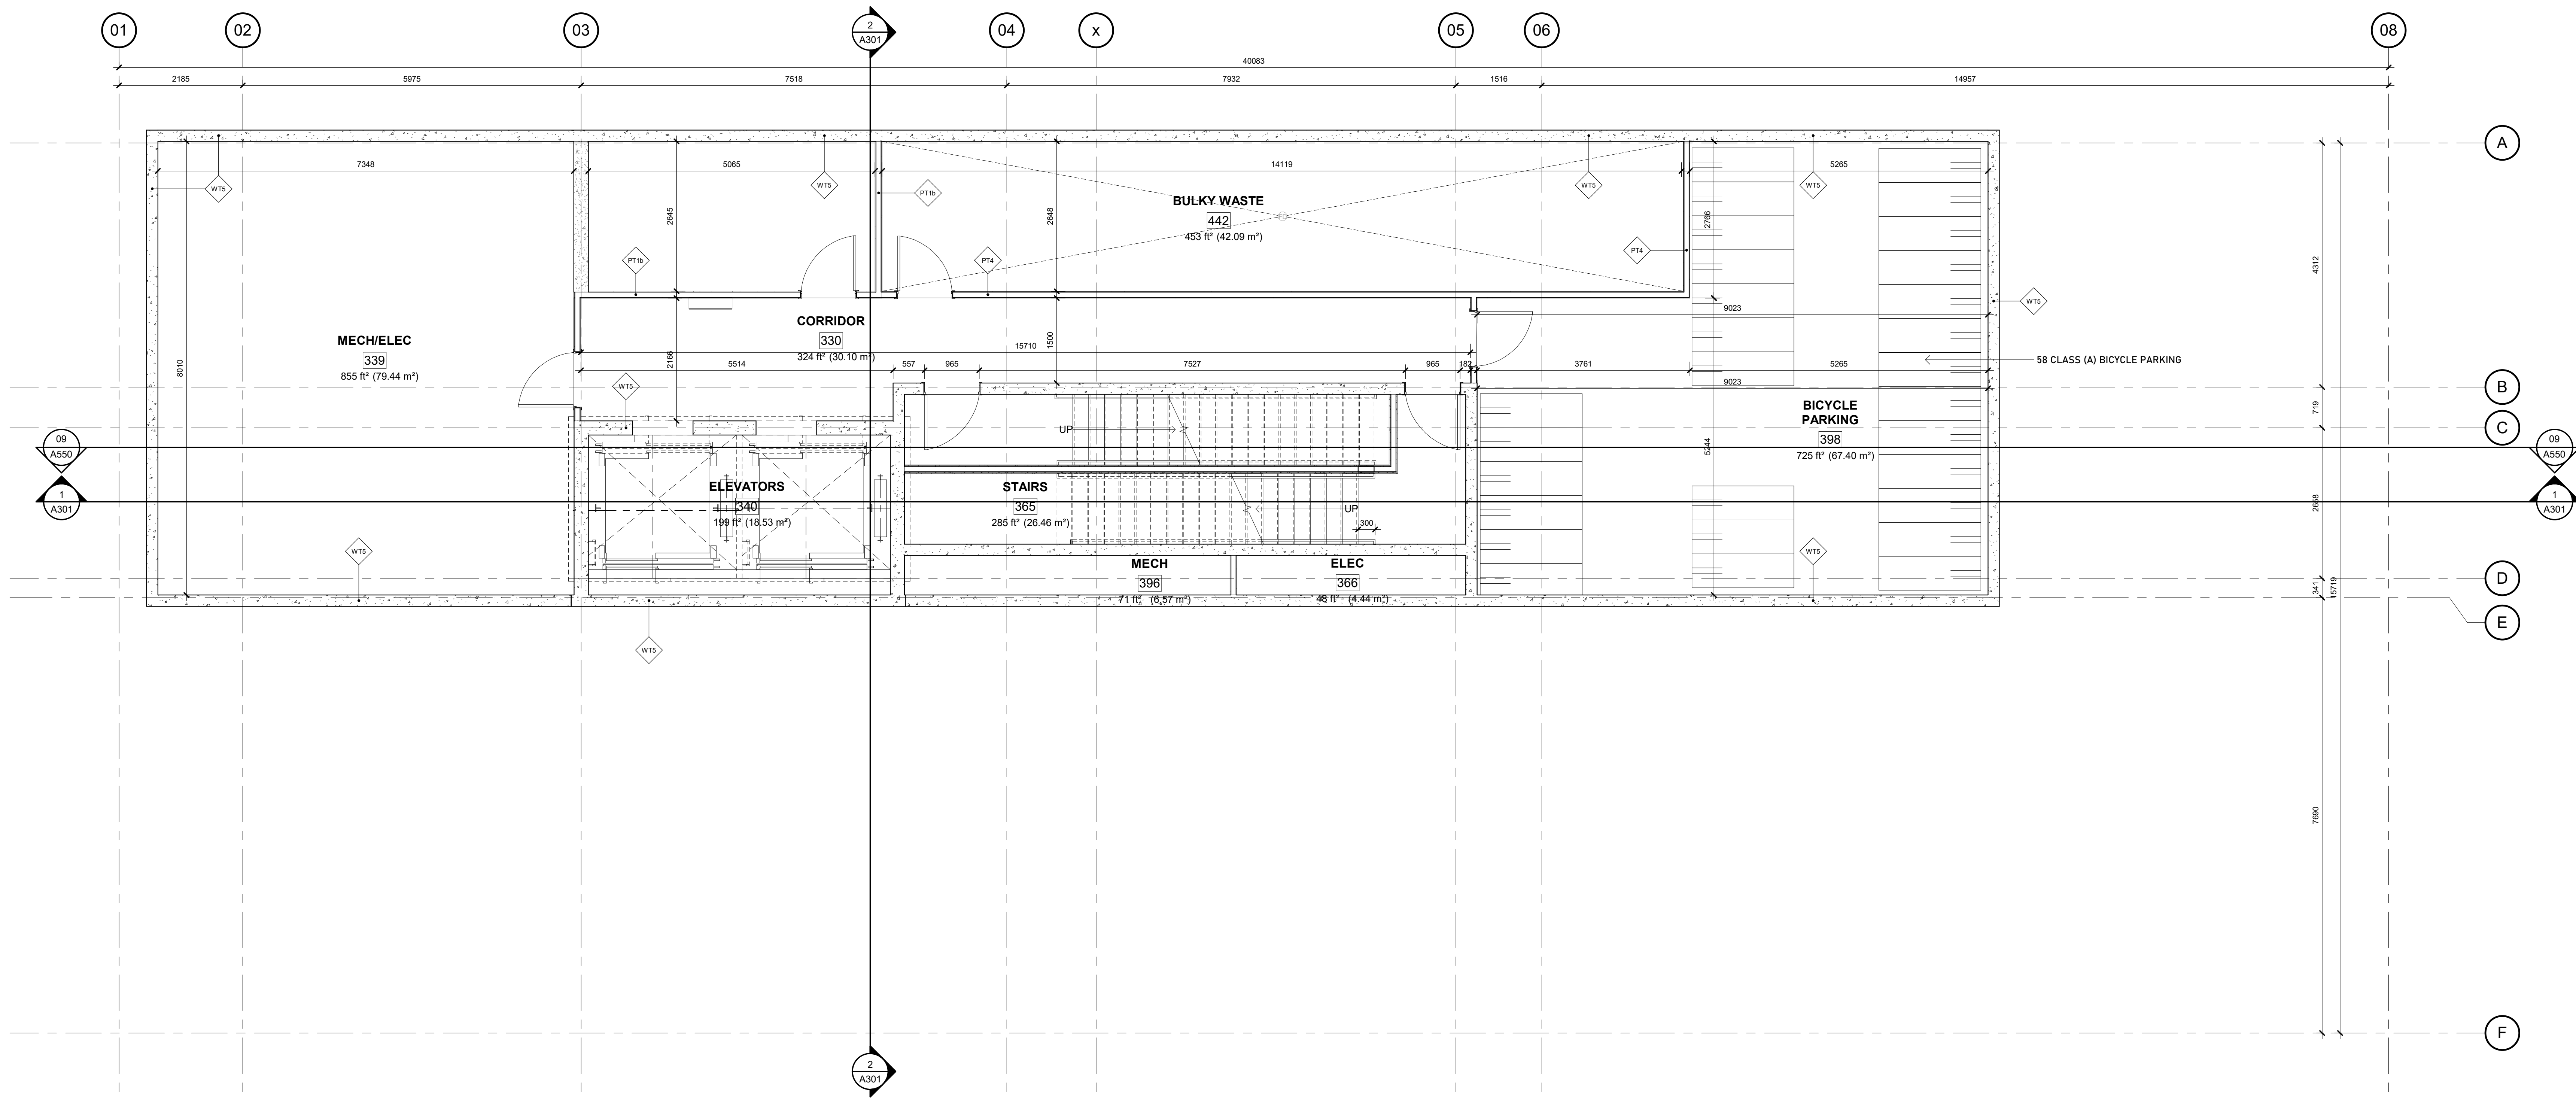

4 BASEMENT
1:50

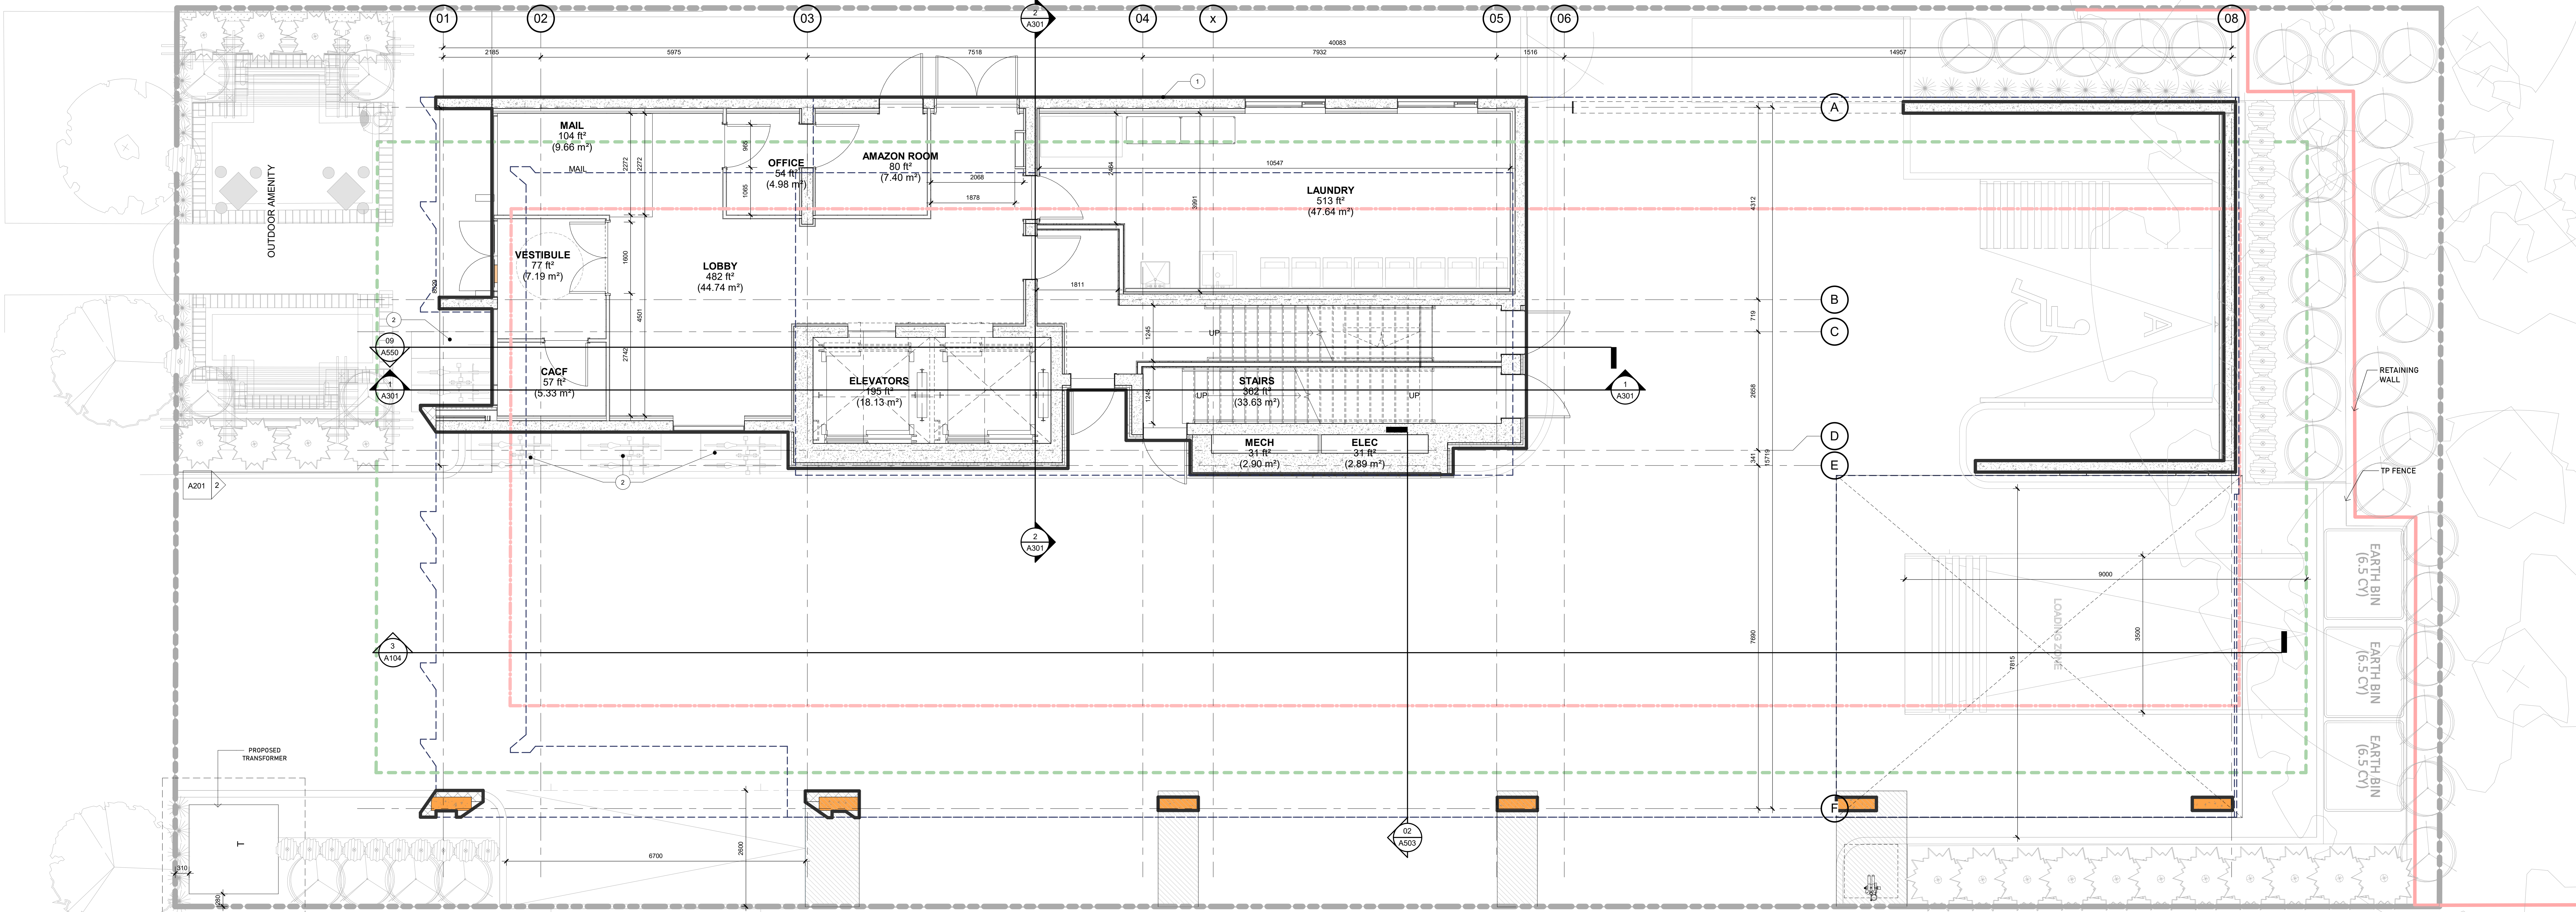

1 GROUND FLOOR PLAN
1:50

KEYNOTES

FLOOR PLAN KEYNOTES	
NO.	DESCRIPTION
1	CLASS (A) BICYCLE PARKING

Chamberlain Architects
Constructors
Managers

Chamberlain Architect
Services Limited
4671 Palladium Way (Unit 11)
Burlington, Ontario, L7M 0W9
CANADA
Phone: 905.631.7777
www.chamberlain(PD).com

NO.	ISSUED	DATE
-----	--------	------

DO NOT SCALE DRAWINGS. USE ONLY DIMENSIONS
INDICATED. ISSUED FOR CONSTRUCTION. COPY
FOR INFORMATION AND CONSTRUCTION. DO NOT
BEGINNING FROM. NOT A PROJECT. INDICATED
OF ANY OTHER. DRAWINGS OR SPECIFICATIONS
CHAMBERLAIN ARCHITECT SERVICES LIMITED AND
CHAMBERLAIN CONSTRUCTORS LIMITED
HAVE SIMILAR OWNERSHIP.

CHAMBERLAIN ARCHITECT SERVICES LIMITED
HAS CONTRACTED. CONSTRUCTION. A SUBSTANTIALLY
BRIEFER. HAVING. WITHOUT. PERMISSION. MAY
MAKING. UNDER. CHANGES. TO. PLANS. DOES. NOT
NECESSARILY. INDICATE. CONSENT. FROM. CHAMBERLAIN
ARCHITECT. SERVICES. LIMITED. OR. CHAMBERLAIN
CONSTRUCTORS. LIMITED. TO. CONSTRUCTION. OF
CONSTRUCTION. OF. CONSTRUCTION. OF. CONSTRUCTION.

CLIENT: Owner



UNIT MIX - PER FLOOR			
NAME	AVERAGE AREA	COUNT	% BY COUNT
LVL 2			
1-BR	44 m² ... 49 m²	6	6%
2-BR	68 m² ... 70 m²	2	2%
2-BR - ACC	70 m²	1	1%
LVL 3			
1-BR	47 m² ... 49 m²	5	5%
1-BR - ACC	48 m²	1	1%
2-BR	68 m² ... 70 m²	3	3%
2-BR - ACC	70 m²	1	1%
LVL 4			
1-BR	47 m² ... 49 m²	5	5%
1-BR - ACC	48 m²	1	1%
2-BR	68 m² ... 70 m²	3	3%
2-BR - ACC	70 m²	1	1%
LVL 5			
1-BR	47 m² ... 48 m²	5	5%
1-BR - ACC	48 m²	1	1%
2-BR	67 m² ... 70 m²	3	3%
2-BR - ACC	70 m²	1	1%
LVL 6			
1-BR	47 m² ... 49 m²	5	5%
1-BR - ACC	48 m²	1	1%
2-BR	68 m² ... 70 m²	3	3%
2-BR - ACC	70 m²	1	1%
LVL 7			
1-BR	47 m² ... 49 m²	5	5%
1-BR - ACC	48 m²	1	1%
2-BR	68 m² ... 70 m²	3	3%
2-BR - ACC	70 m²	1	1%
LVL 8			
1-BR	47 m² ... 49 m²	5	5%
1-BR - ACC	48 m²	1	1%
2-BR	68 m² ... 70 m²	3	3%
2-BR - ACC	70 m²	1	1%
LVL 9			
1-BR	47 m² ... 49 m²	5	5%
1-BR - ACC	48 m²	1	1%
2-BR	68 m² ... 70 m²	3	3%
2-BR - ACC	70 m²	1	1%
LVL 10			
1-BR	46 m² ... 50 m²	5	5%
1-BR - ACC	48 m²	1	1%
2-BR	70 m² ... 70 m²	2	2%
LVL 11			
1-BR	46 m² ... 50 m²	6	6%
2-BR	69 m² ... 69 m²	2	2%
3-BR - ACC	83 m²	1	1%
		96	100%

UNIT MIX			
NAME	AVERAGE AREA	COUNT	% BY COUNT
1-BR	44 m² ... 50 m²	52	54%
1-BR - ACC	48 m²	8	8%
2-BR	67 m² ... 70 m²	27	28%
2-BR - ACC	70 m² ... 70 m²	8	8%
3-BR - ACC	83 m²	1	1%
		96	100%

50 High Street
Affordable

50 High Street E, Mississauga

OVERALL FLOOR
PLANS I

START DATE: April 2025

DRAWN BY: MA

CHECKED BY: Checker

SCALE: 1 : 50

PROJECT NO: 125025

DRAWING

A100