



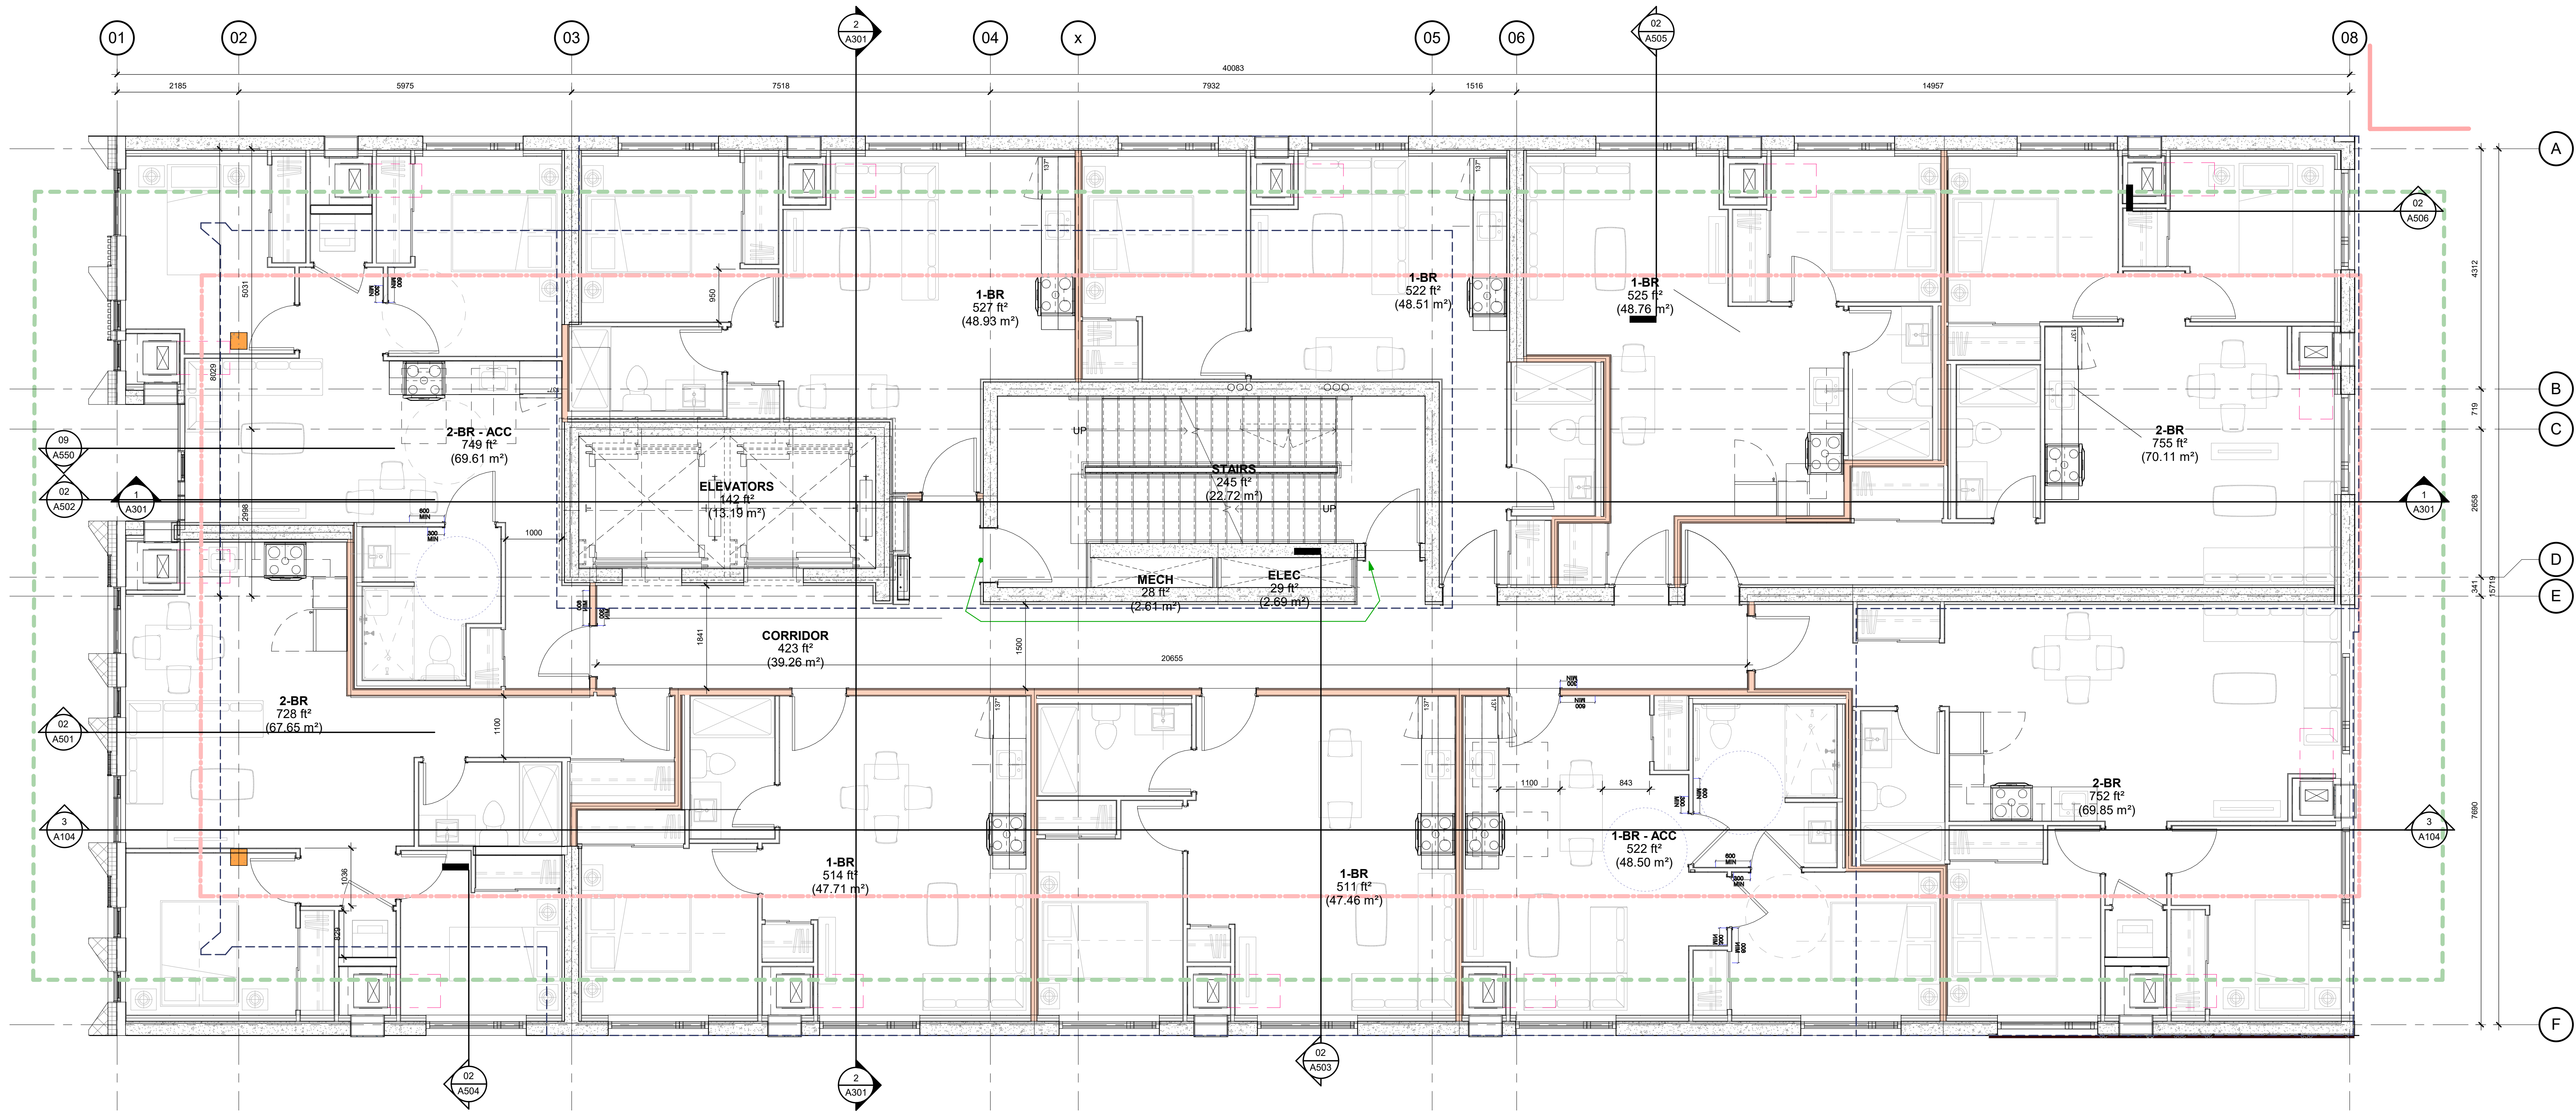

1 LVL 3
A101 1:50

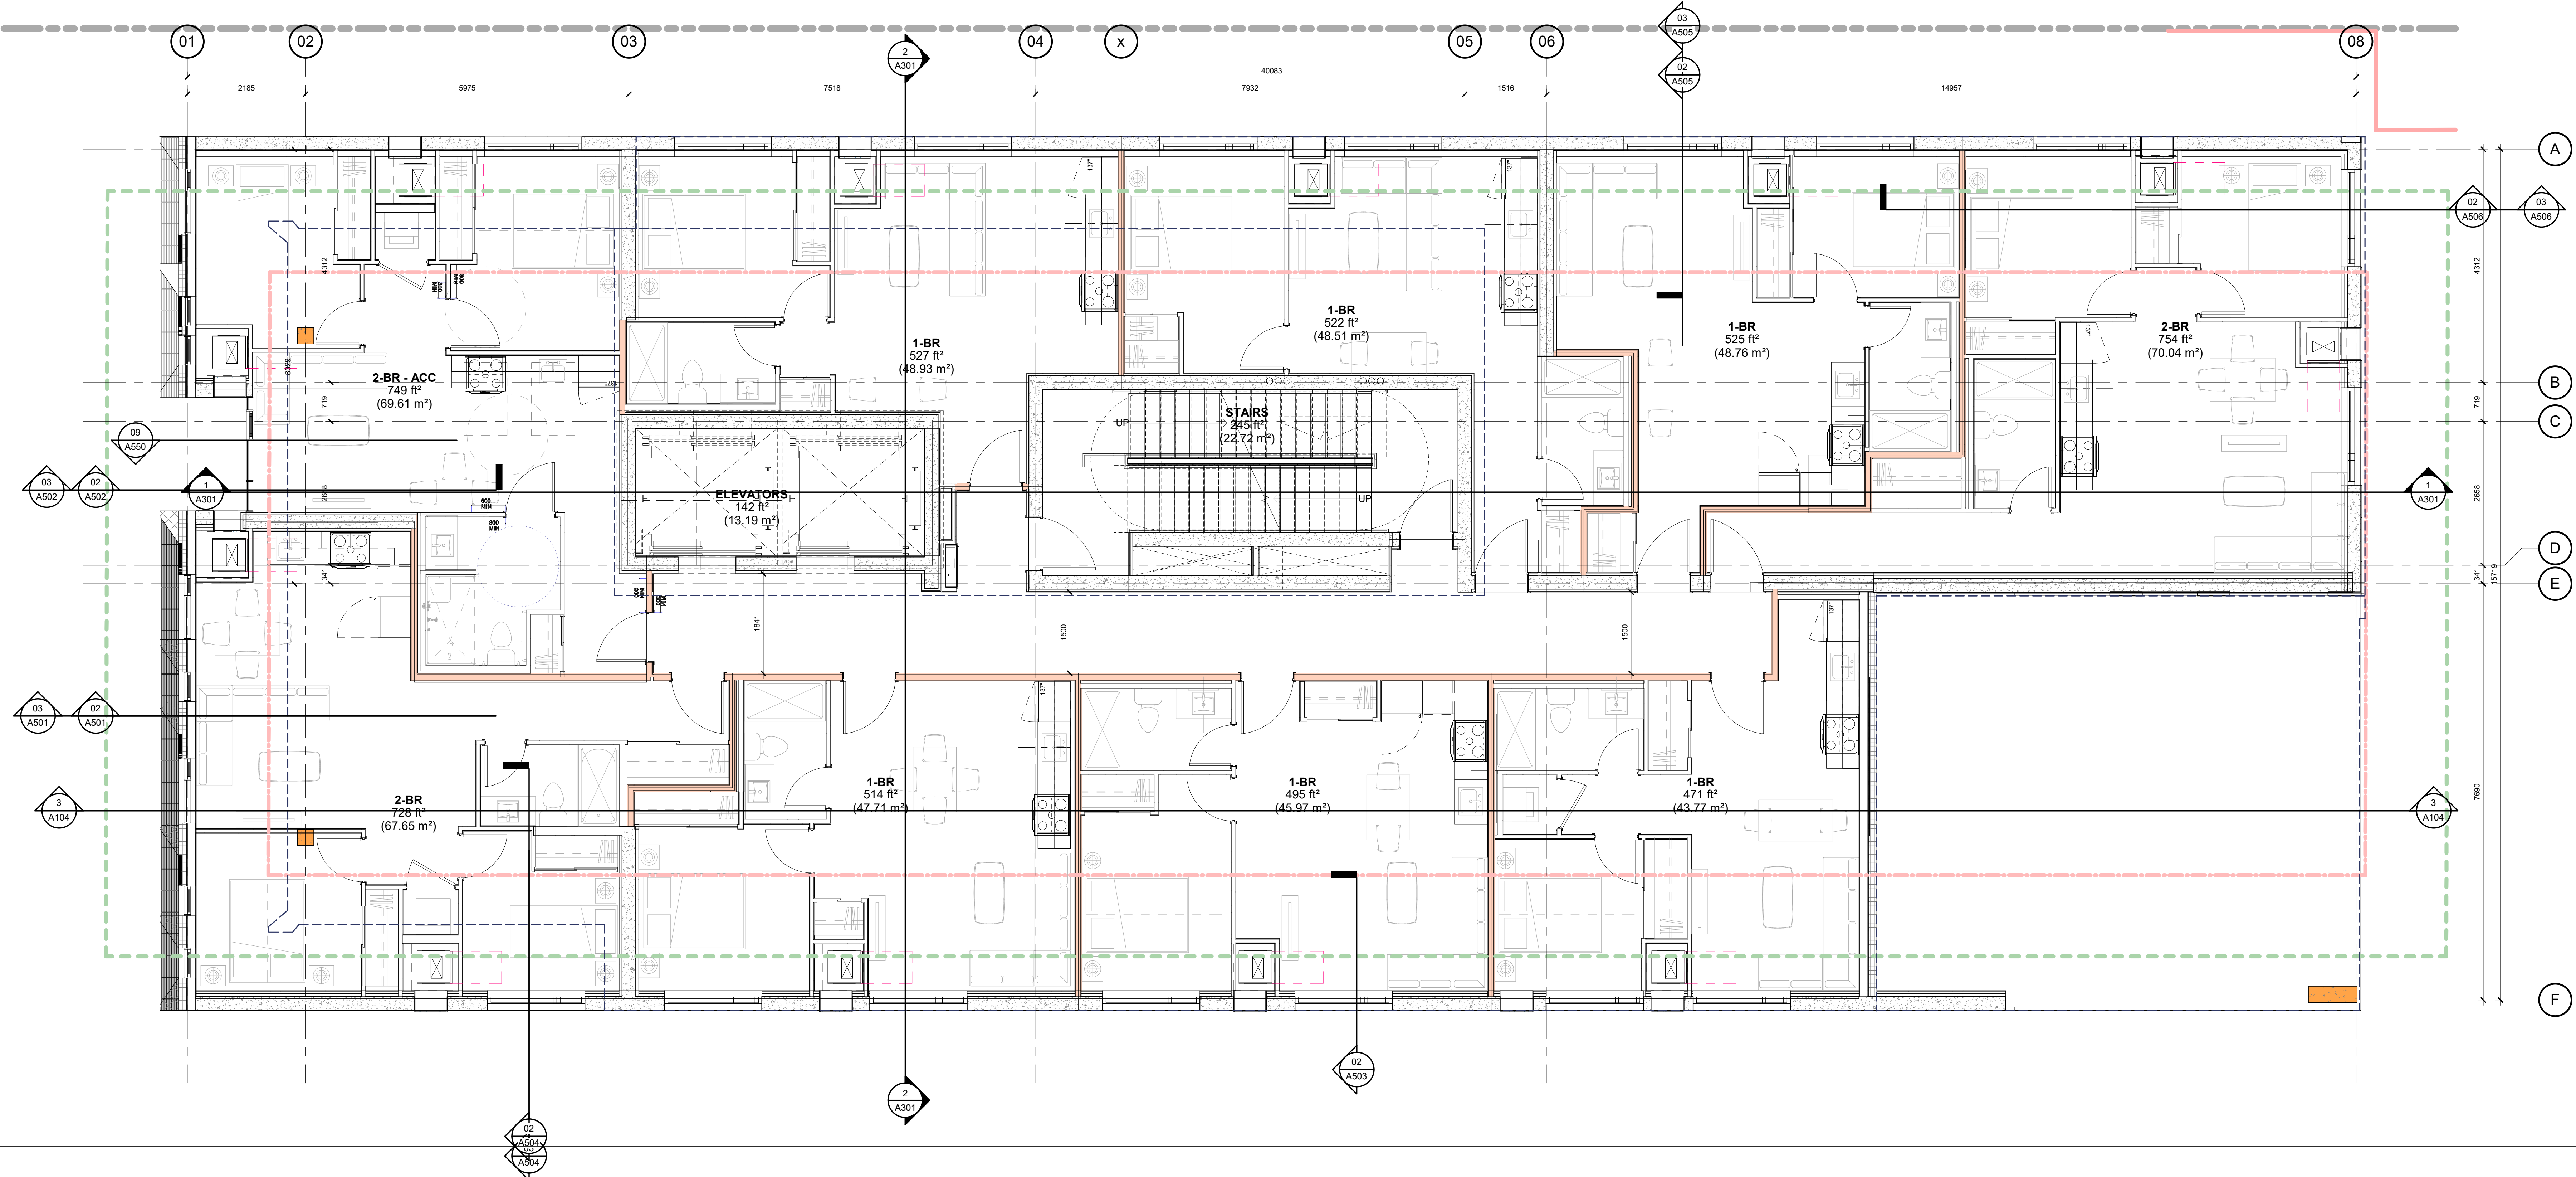

3 SECOND FLOOR PLAN
A101 1:50

KEYNOTES

FLOOR PLAN KEYNOTES	
NO.	DESCRIPTION
1	CLASH BY BI-CYCLE PARKING



Chamberlain Architect
Services Limited
4671 Palladium Way (Unit 11)
Burlington, Ontario, L7M 0W9
CANADA
Phone: 905.631.7777
www.chamberlainPD.com


NO.	ISSUED	DATE
-----	--------	------

DO NOT SCALE DRAWINGS. USE ONLY DIMENSIONS
MARKED THEREON FOR CONSTRUCTION. VERIFY
CONSTRUCTION AND DIMENSIONS ON THE DRAWING
BEGINNING FROM THE PROJECT'S ARCHITECTURAL
OR ANY OTHER, DRAWINGS OR CONSTRUCTION
CHAMBERLAIN ARCHITECT SERVICES LIMITED AND
CHAMBERLAIN CONSTRUCTORS MANAGERS LIMITED
HAVE SIMILAR OVERSIGHTS
CHAMBERLAIN ARCHITECT SERVICES LIMITED
HAS CONFIRMED CONSTRUCTION A SUBSTANTIALLY
SIMILAR BUILDING WITHOUT FURTHER REVIEW
MAKING ANY CHANGES TO PLANS DOES NOT
NECESSARILY AFFECT CONSTRUCTION PERMITTING
PROJECT'S ARCHITECTURAL OR CONSTRUCTION
CONTRACT REPRESENTATIVE ©
CLIENT Owner



UNIT MIX - PER FLOOR			
NAME	AVERAGE AREA	COUNT	% BY COUNT
LVL 2			
1-BR	44 m² ... 49 m²	6	6%
2-BR	68 m² ... 70 m²	2	2%
2-BR - ACC	70 m²	1	1%
LVL 3			
1-BR	47 m² ... 49 m²	5	5%
1-BR - ACC	48 m²	1	1%
2-BR	68 m² ... 70 m²	3	3%
2-BR - ACC	70 m²	1	1%
LVL 4			
1-BR	47 m² ... 49 m²	5	5%
1-BR - ACC	48 m²	1	1%
2-BR	68 m² ... 70 m²	3	3%
2-BR - ACC	70 m²	1	1%
LVL 5			
1-BR	47 m² ... 48 m²	5	5%
1-BR - ACC	48 m²	1	1%
2-BR	67 m² ... 70 m²	3	3%
2-BR - ACC	70 m²	1	1%
LVL 6			
1-BR	47 m² ... 49 m²	5	5%
1-BR - ACC	48 m²	1	1%
2-BR	68 m² ... 70 m²	3	3%
2-BR - ACC	70 m²	1	1%
LVL 7			
1-BR	47 m² ... 49 m²	5	5%
1-BR - ACC	48 m²	1	1%
2-BR	68 m² ... 70 m²	3	3%
2-BR - ACC	70 m²	1	1%
LVL 8			
1-BR	47 m² ... 49 m²	5	5%
1-BR - ACC	48 m²	1	1%
2-BR	68 m² ... 70 m²	3	3%
2-BR - ACC	70 m²	1	1%
LVL 9			
1-BR	47 m² ... 49 m²	5	5%
1-BR - ACC	48 m²	1	1%
2-BR	68 m² ... 70 m²	3	3%
2-BR - ACC	70 m²	1	1%
LVL 10			
1-BR	46 m² ... 50 m²	5	5%
1-BR - ACC	48 m²	1	1%
2-BR	70 m² ... 70 m²	2	2%
LVL 11			
1-BR	46 m² ... 50 m²	6	6%
2-BR	69 m² ... 69 m²	2	2%
3-BR - ACC	83 m²	1	1%
		96	100%

UNIT MIX			
NAME	AVERAGE AREA	COUNT	% BY COUNT
1-BR	44 m² ... 50 m²	52	54%
1-BR - ACC	48 m²	8	8%
2-BR	67 m² ... 70 m²	27	28%
2-BR - ACC	70 m² ... 70 m²	8	8%
3-BR - ACC	83 m²	1	1%
		96	100%

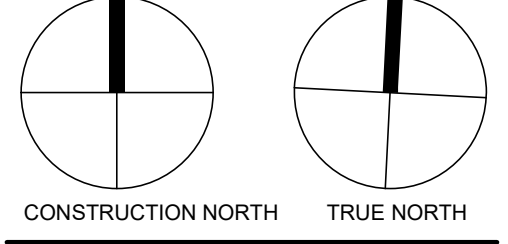

50 High Street
Affordable

50 High Street E, Mississauga

OVERALL FLOOR
PLANS II

START DATE April 2025
DRAWN BY MA
CHECKED BY Checker
SCALE 1:50
PROJECT NO. 125025
DRAWING

A101