



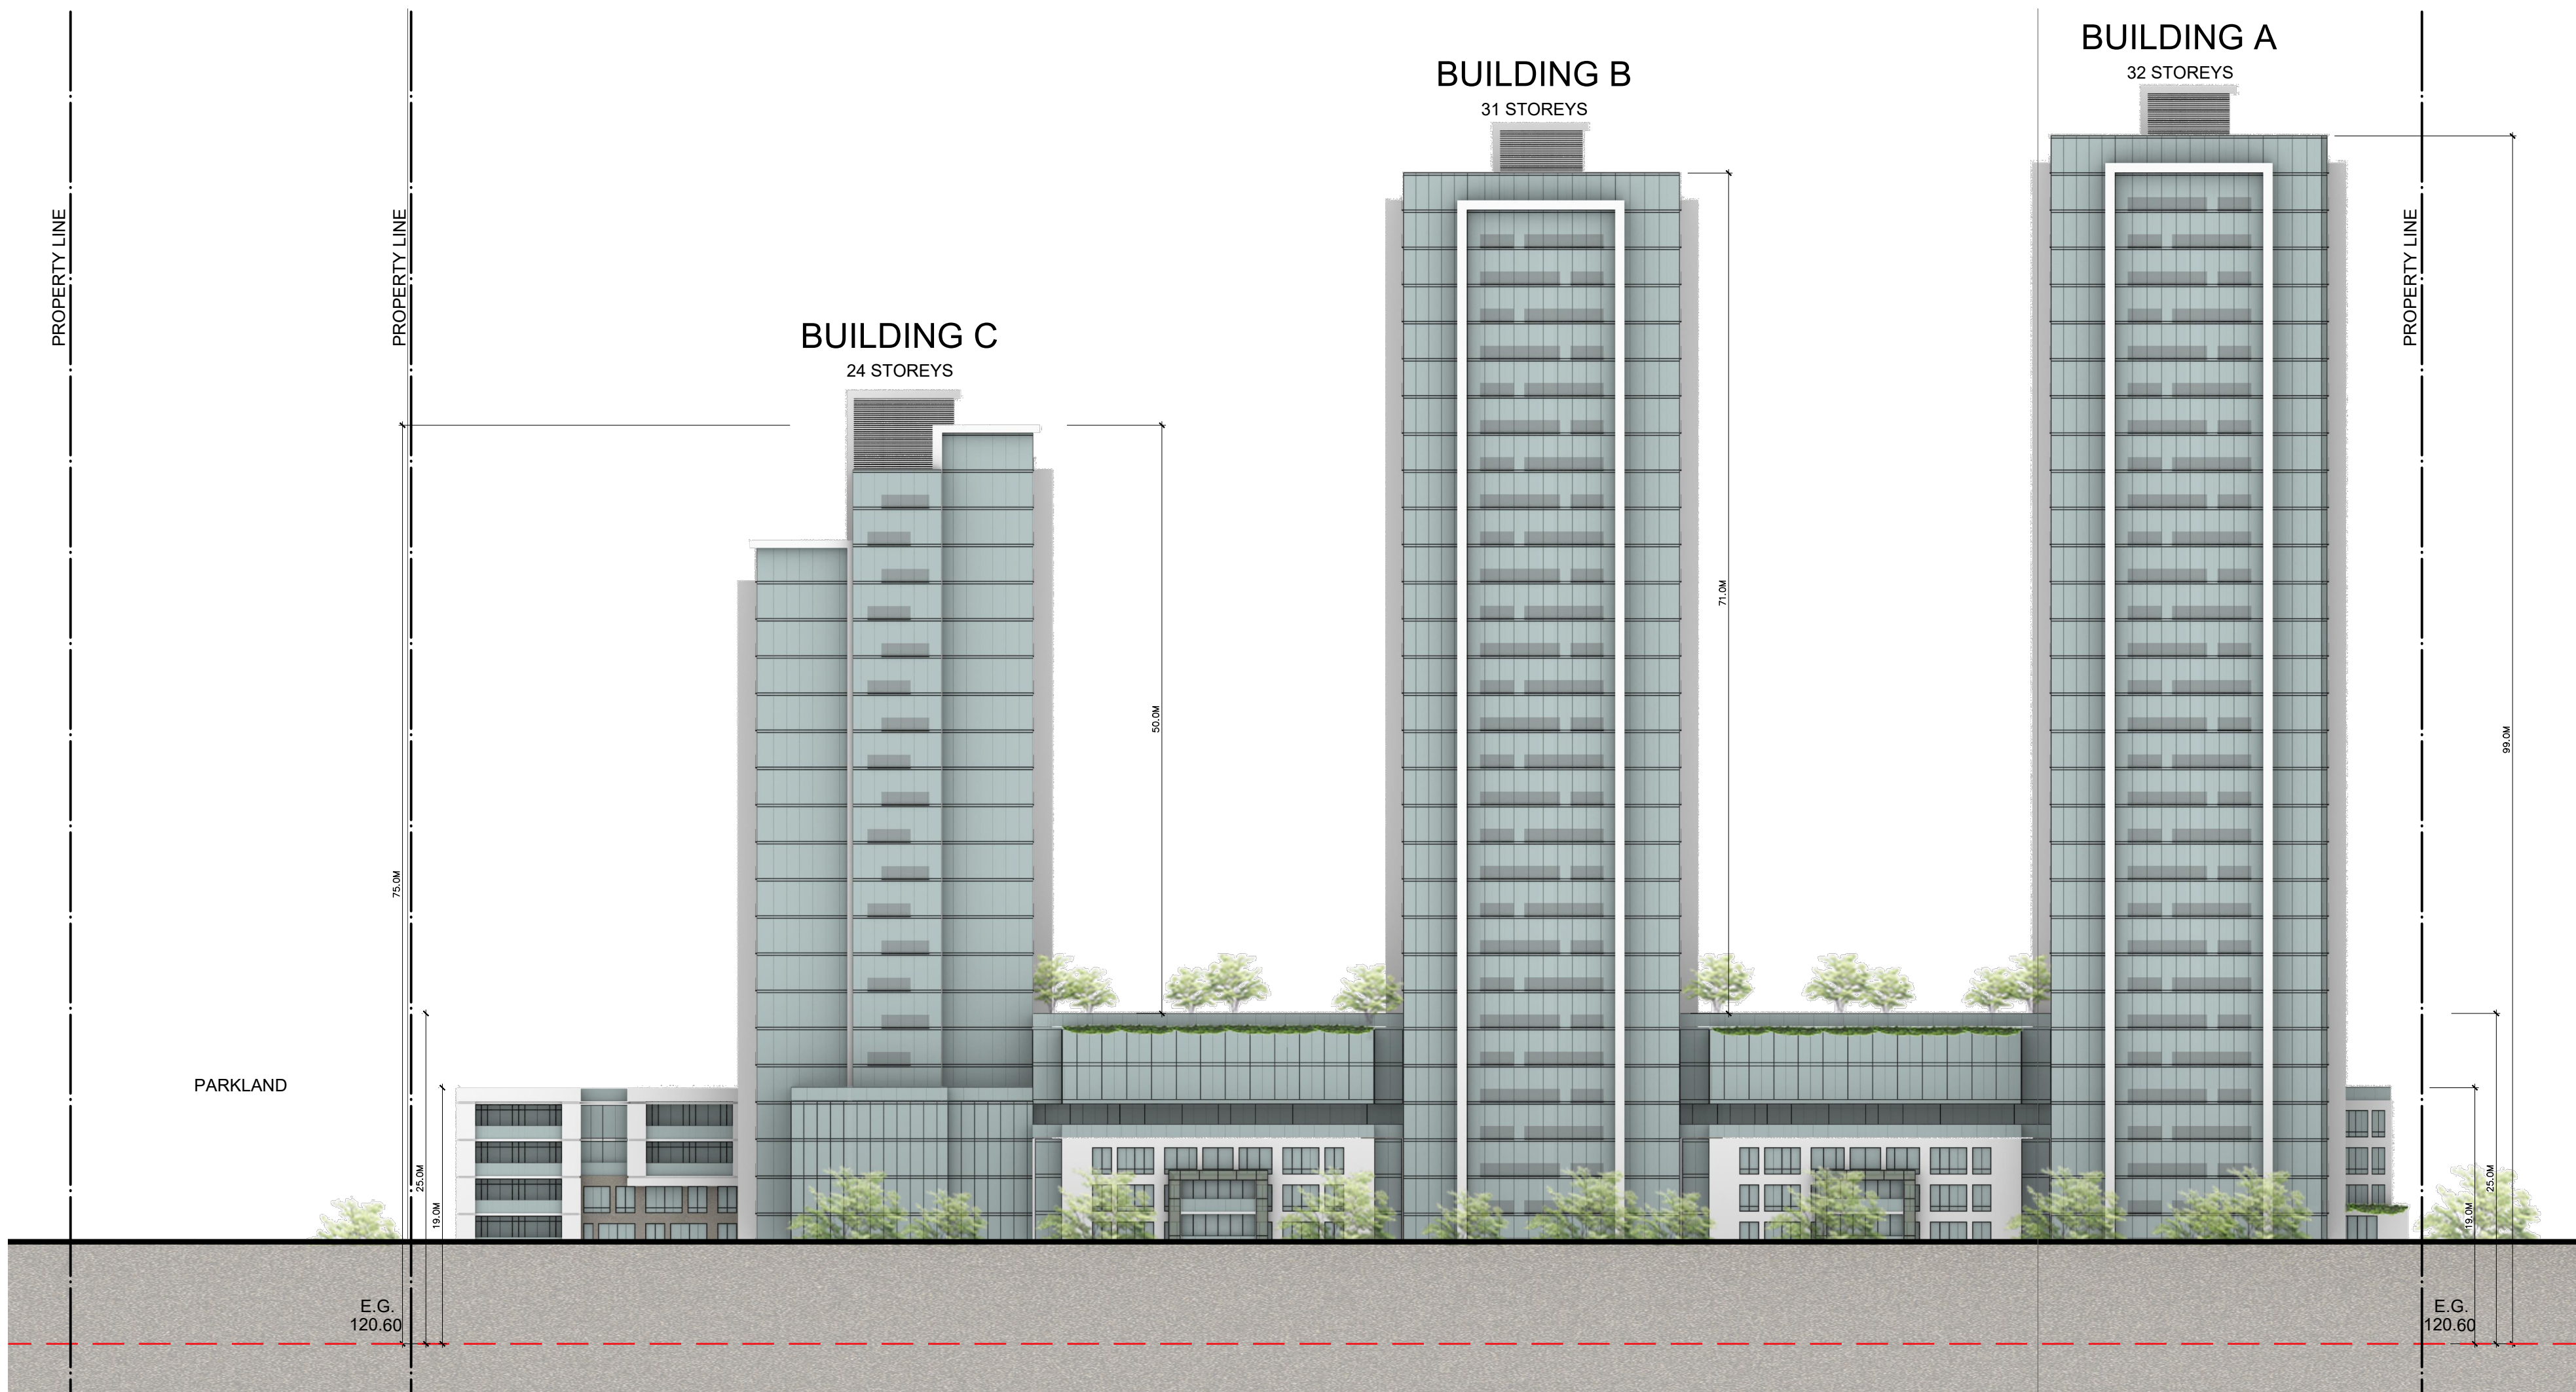

2 NORTH ELEVATIONS

Scale: 1:400

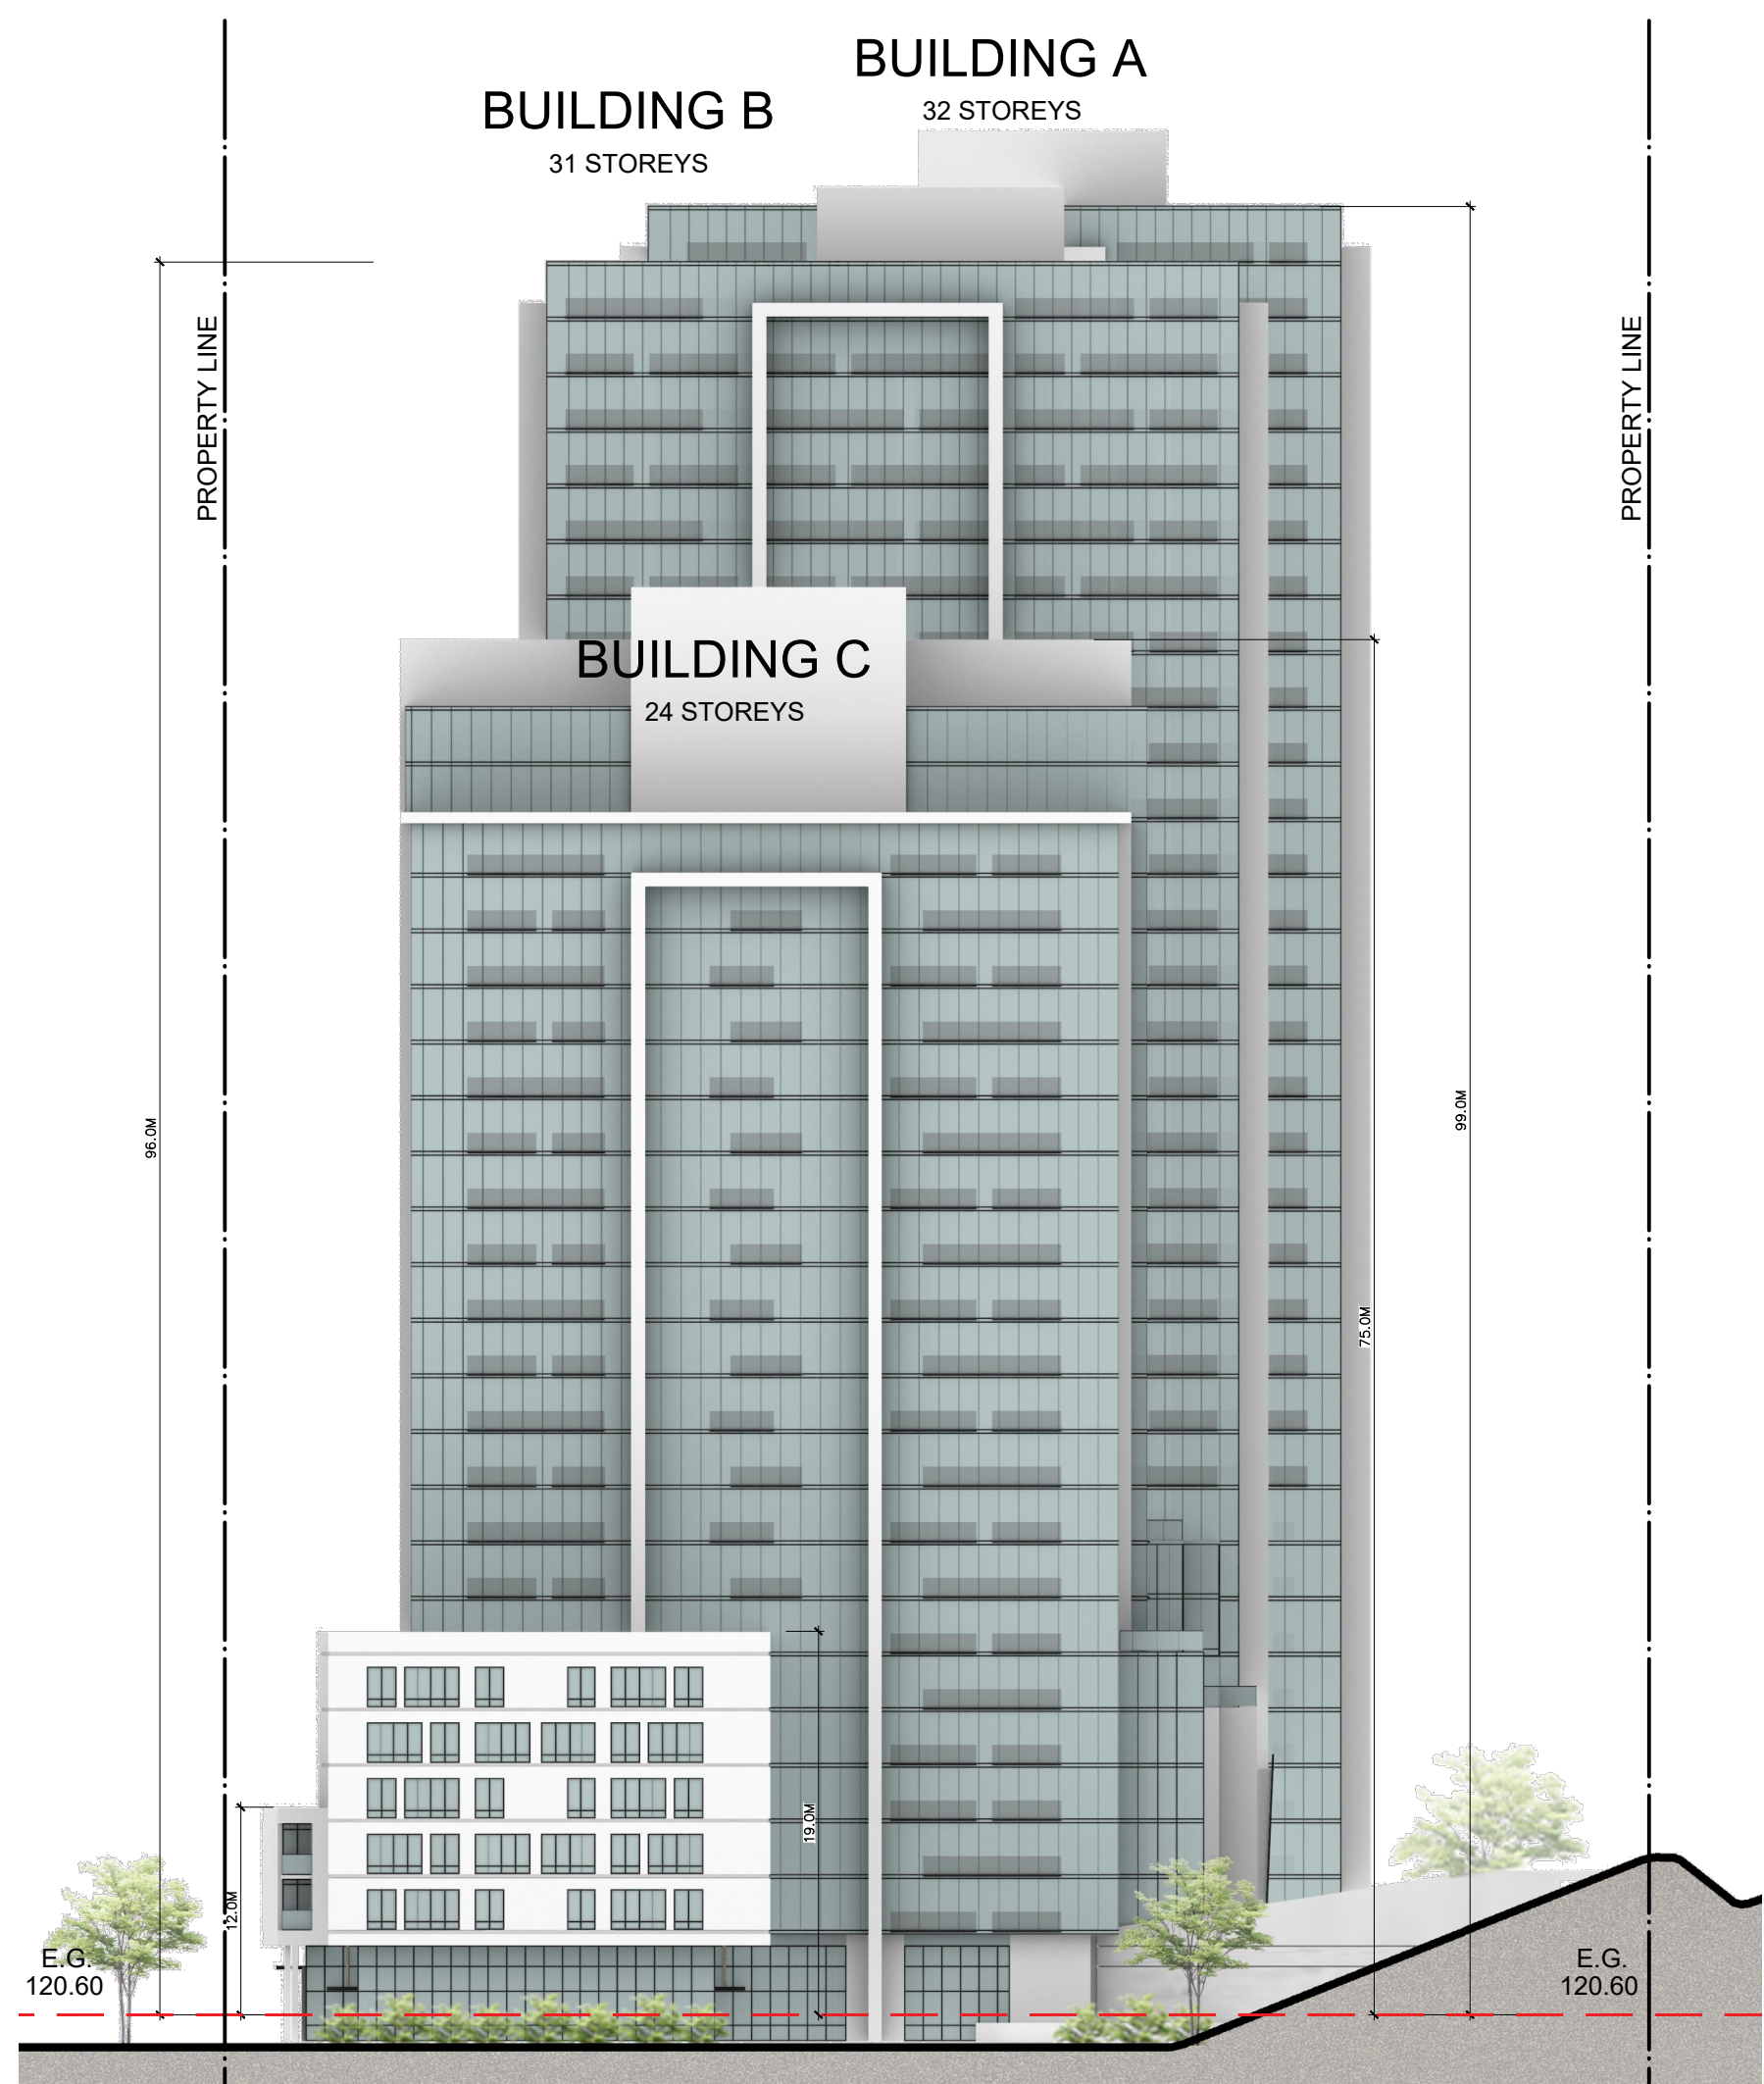

1 EAST ELEVATIONS

Scale: 1:400

CONSULTANTS:

2025-10-23	01	FOR REVIEW
DATE	No.	ISSUE
ARCHITECT:		
TREGBOV COGAN ARCHITECT		
40 Saint Clair Avenue East, Suite 303 Toronto, ON M4T 1M9 PHONE: 647.352.3350		
OWNER:		

PROJECT NAME:
69 & 117 JOHN ST.
MISSISSAUGA

DRAWING TITLE:
NORTH AND EAST ELEVATIONS

PRINT DATE: 23-OCT 2025

PROJ. No.: 1101	DEV APPLICATION NO:
SCALE: AS NOTED	DWG NO. A5.1
DRAWN BY: KT,AJ	