


2 SOUTH ELEVATIONS

Scale: 1:400

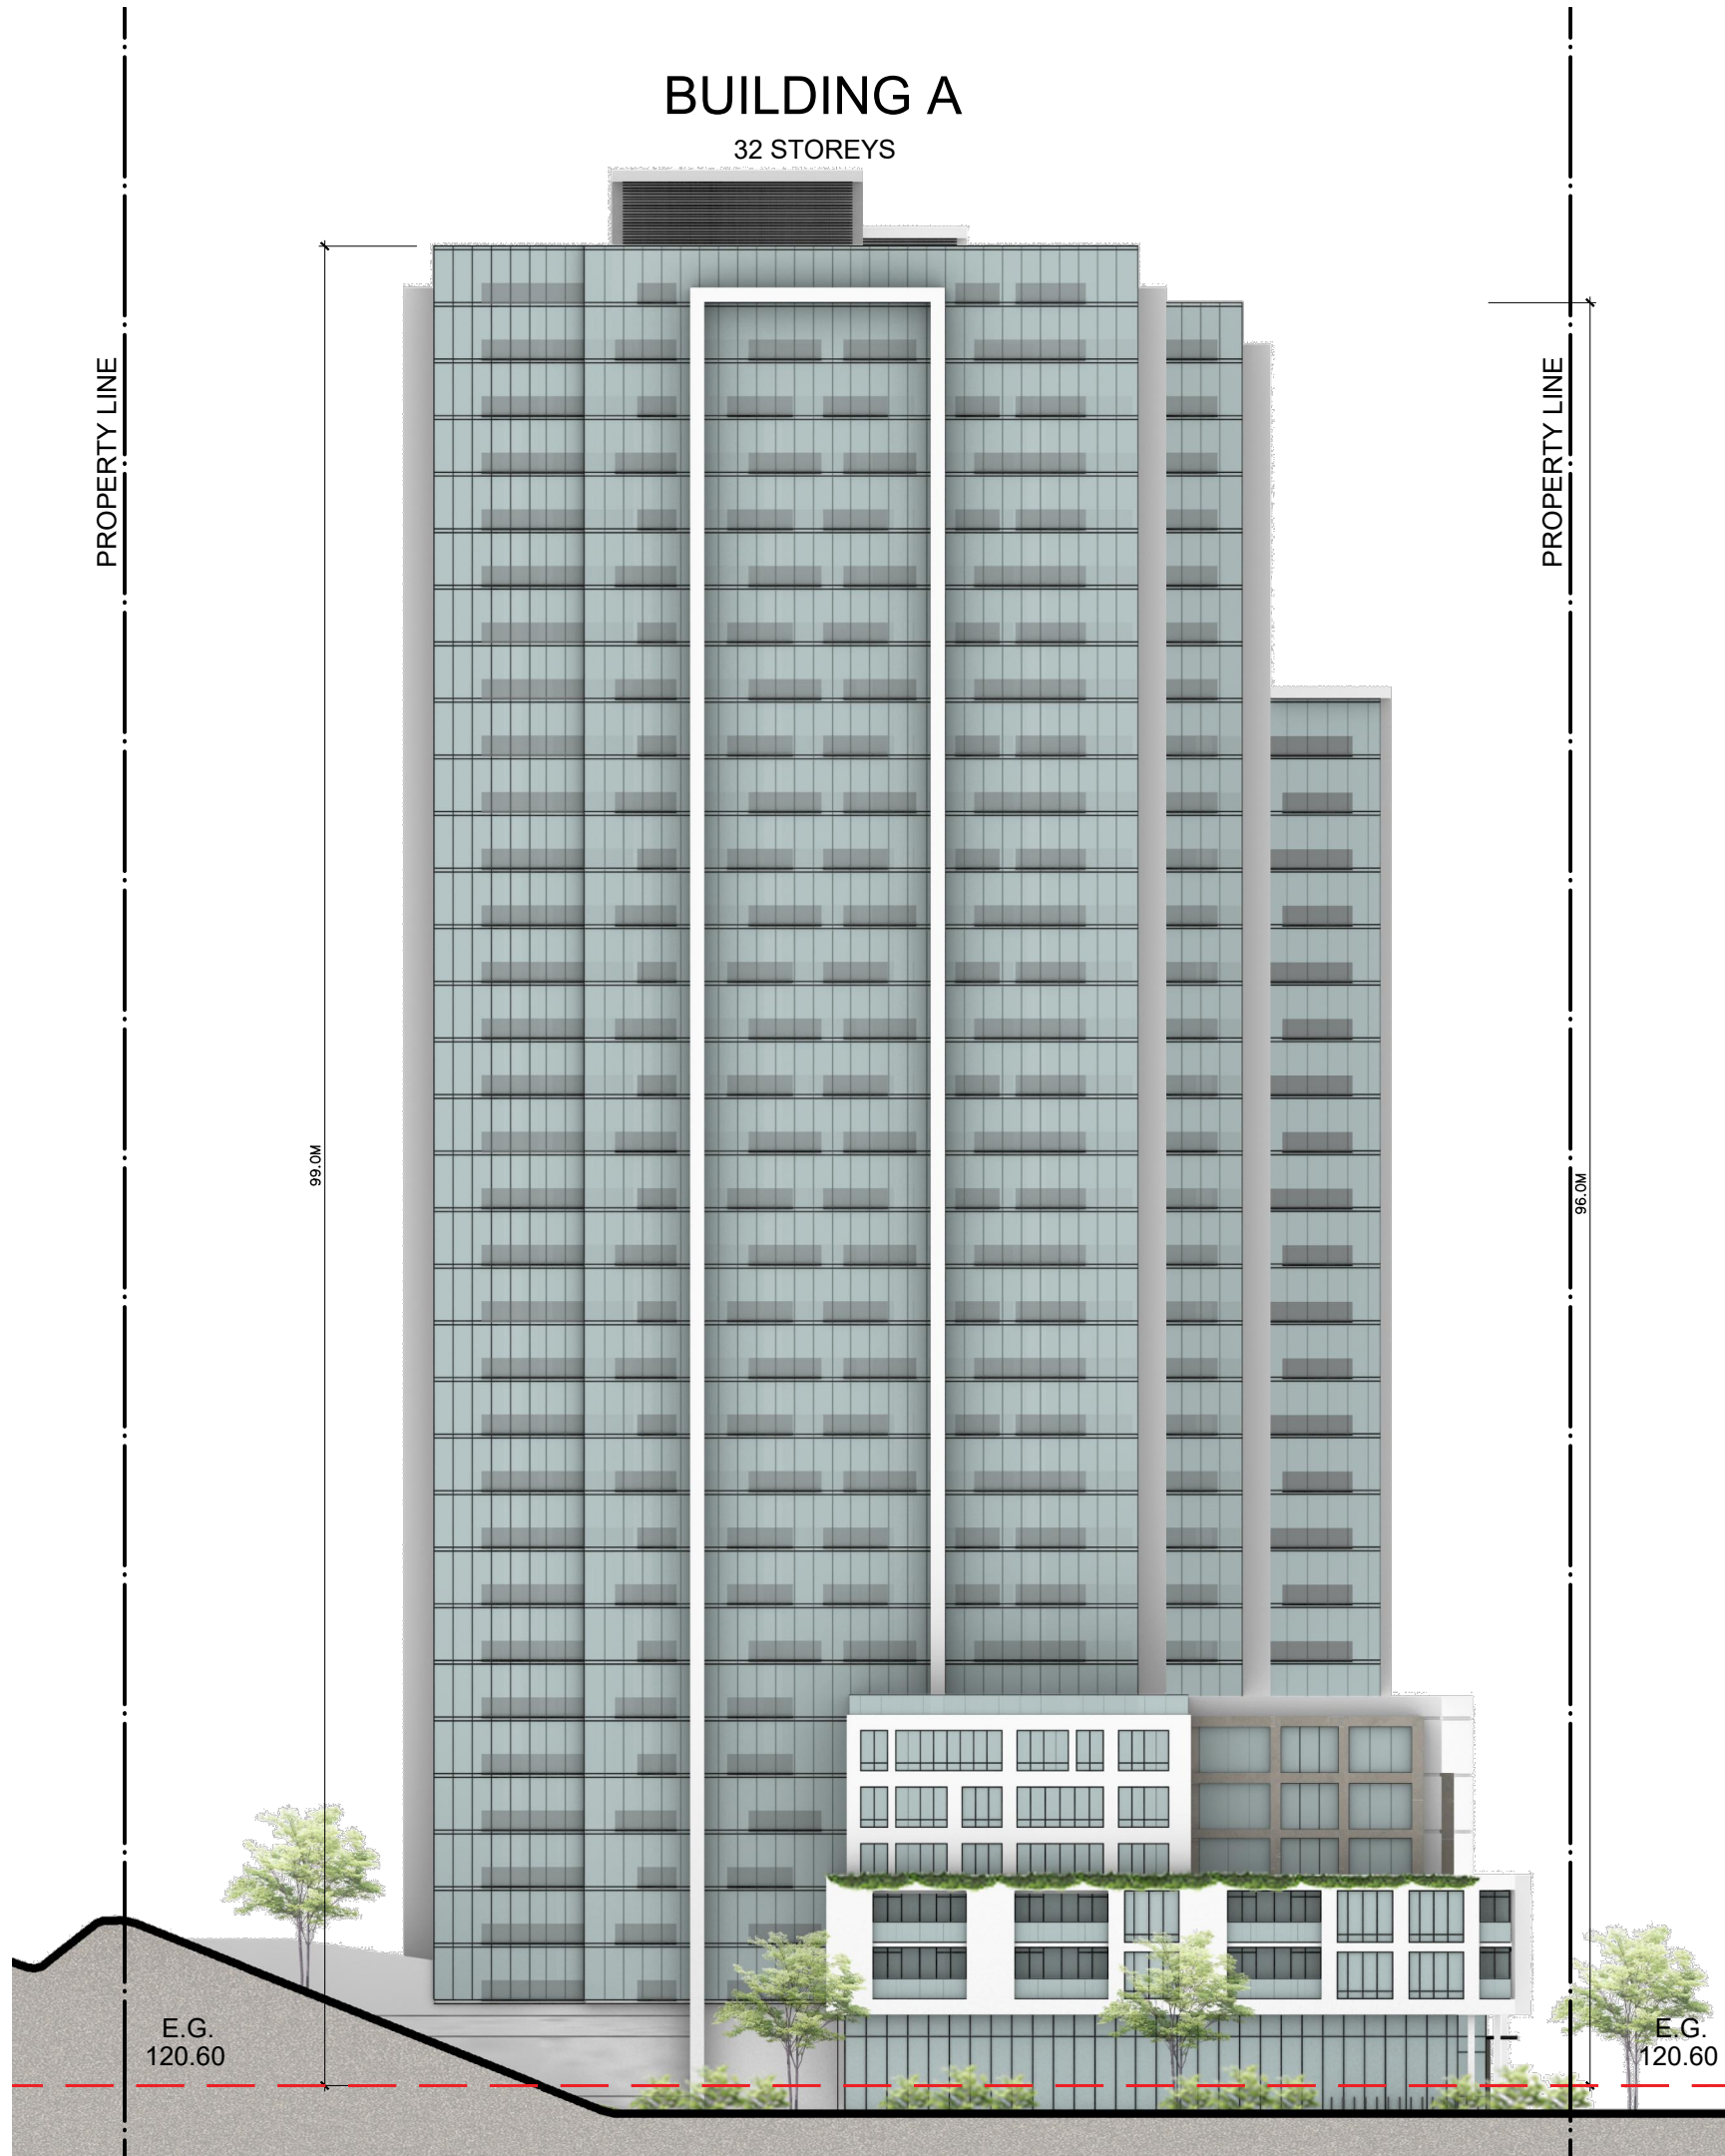

1 WEST ELEVATIONS

Scale: 1:400

CONSULTANTS:

2025-10-23 01 FOR REVIEW

DATE No. ISSUE

ARCHITECT:

TREGEBOV COGAN ARCHITECT

40 Saint Clair Avenue East, Suite 303
Toronto, ON M4T 1M9
PHONE: 647.352.3350

OWNER:

PROJECT NAME:

69 & 117 JOHN ST.
MISSISSAUGA

DRAWING TITLE:

SOUTH AND WEST ELEVATIONS

PRINT DATE: 23-OCT 2025

PROJ. No.: 1101

SCALE: AS NOTED

DRAWN BY: KT, AJ

DEV APPLICATION NO:

DWG NO.

A5.0