


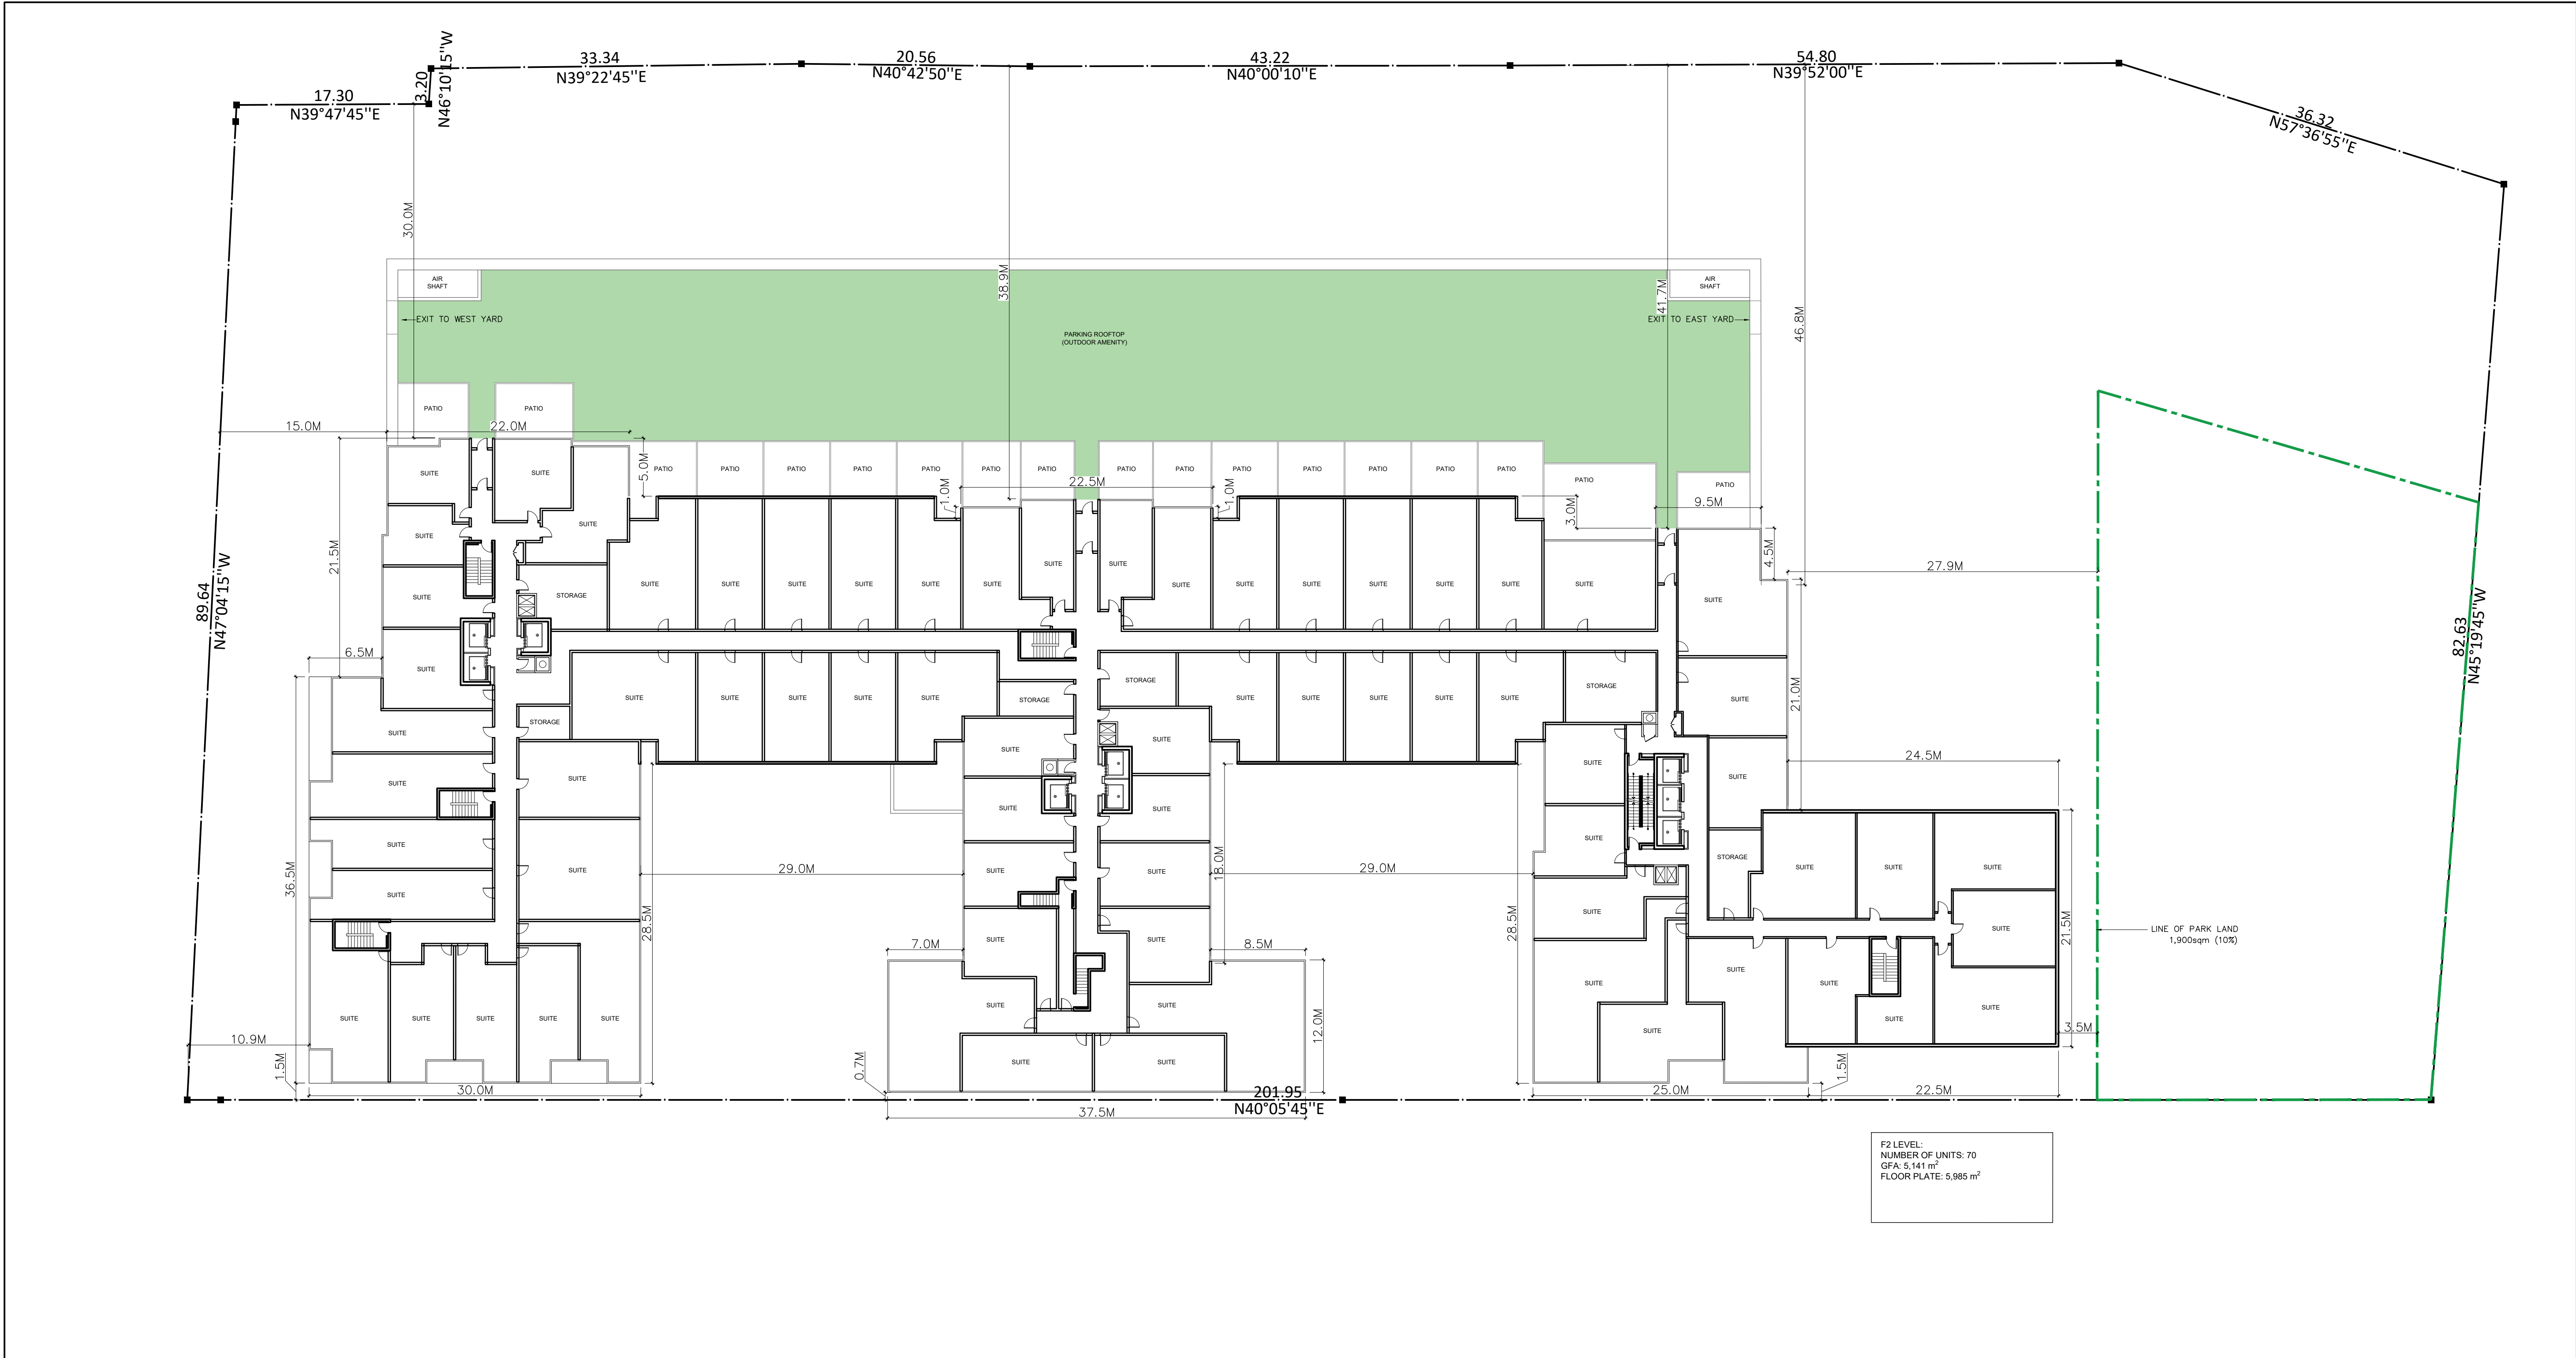

1 F2 FLOOR PLAN
Scale: 1:300

CONSULTANTS:

2025-10-23	01	FOR REVIEW
DATE	No.	ISSUE
ARCHITECT:		
TREGBOV COGAN ARCHITECT		
40 Saint Clair Avenue East, Suite 303 Toronto, ON M4T 1M9 PHONE: 647.352.3350		

OWNER:


PROJECT NAME:

69 & 117 JOHN ST.
MISSISSAUGA

DRAWING TITLE:

F2 FLOOR PLAN

PRINT DATE: 23-OCT 2025

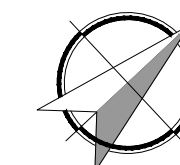

NORTH

PROJ. No.: 1101

SCALE: AS NOTED

DRAWN BY: KT,AJ

DEV APPLICATION NO:

DWG NO.

A2.5