


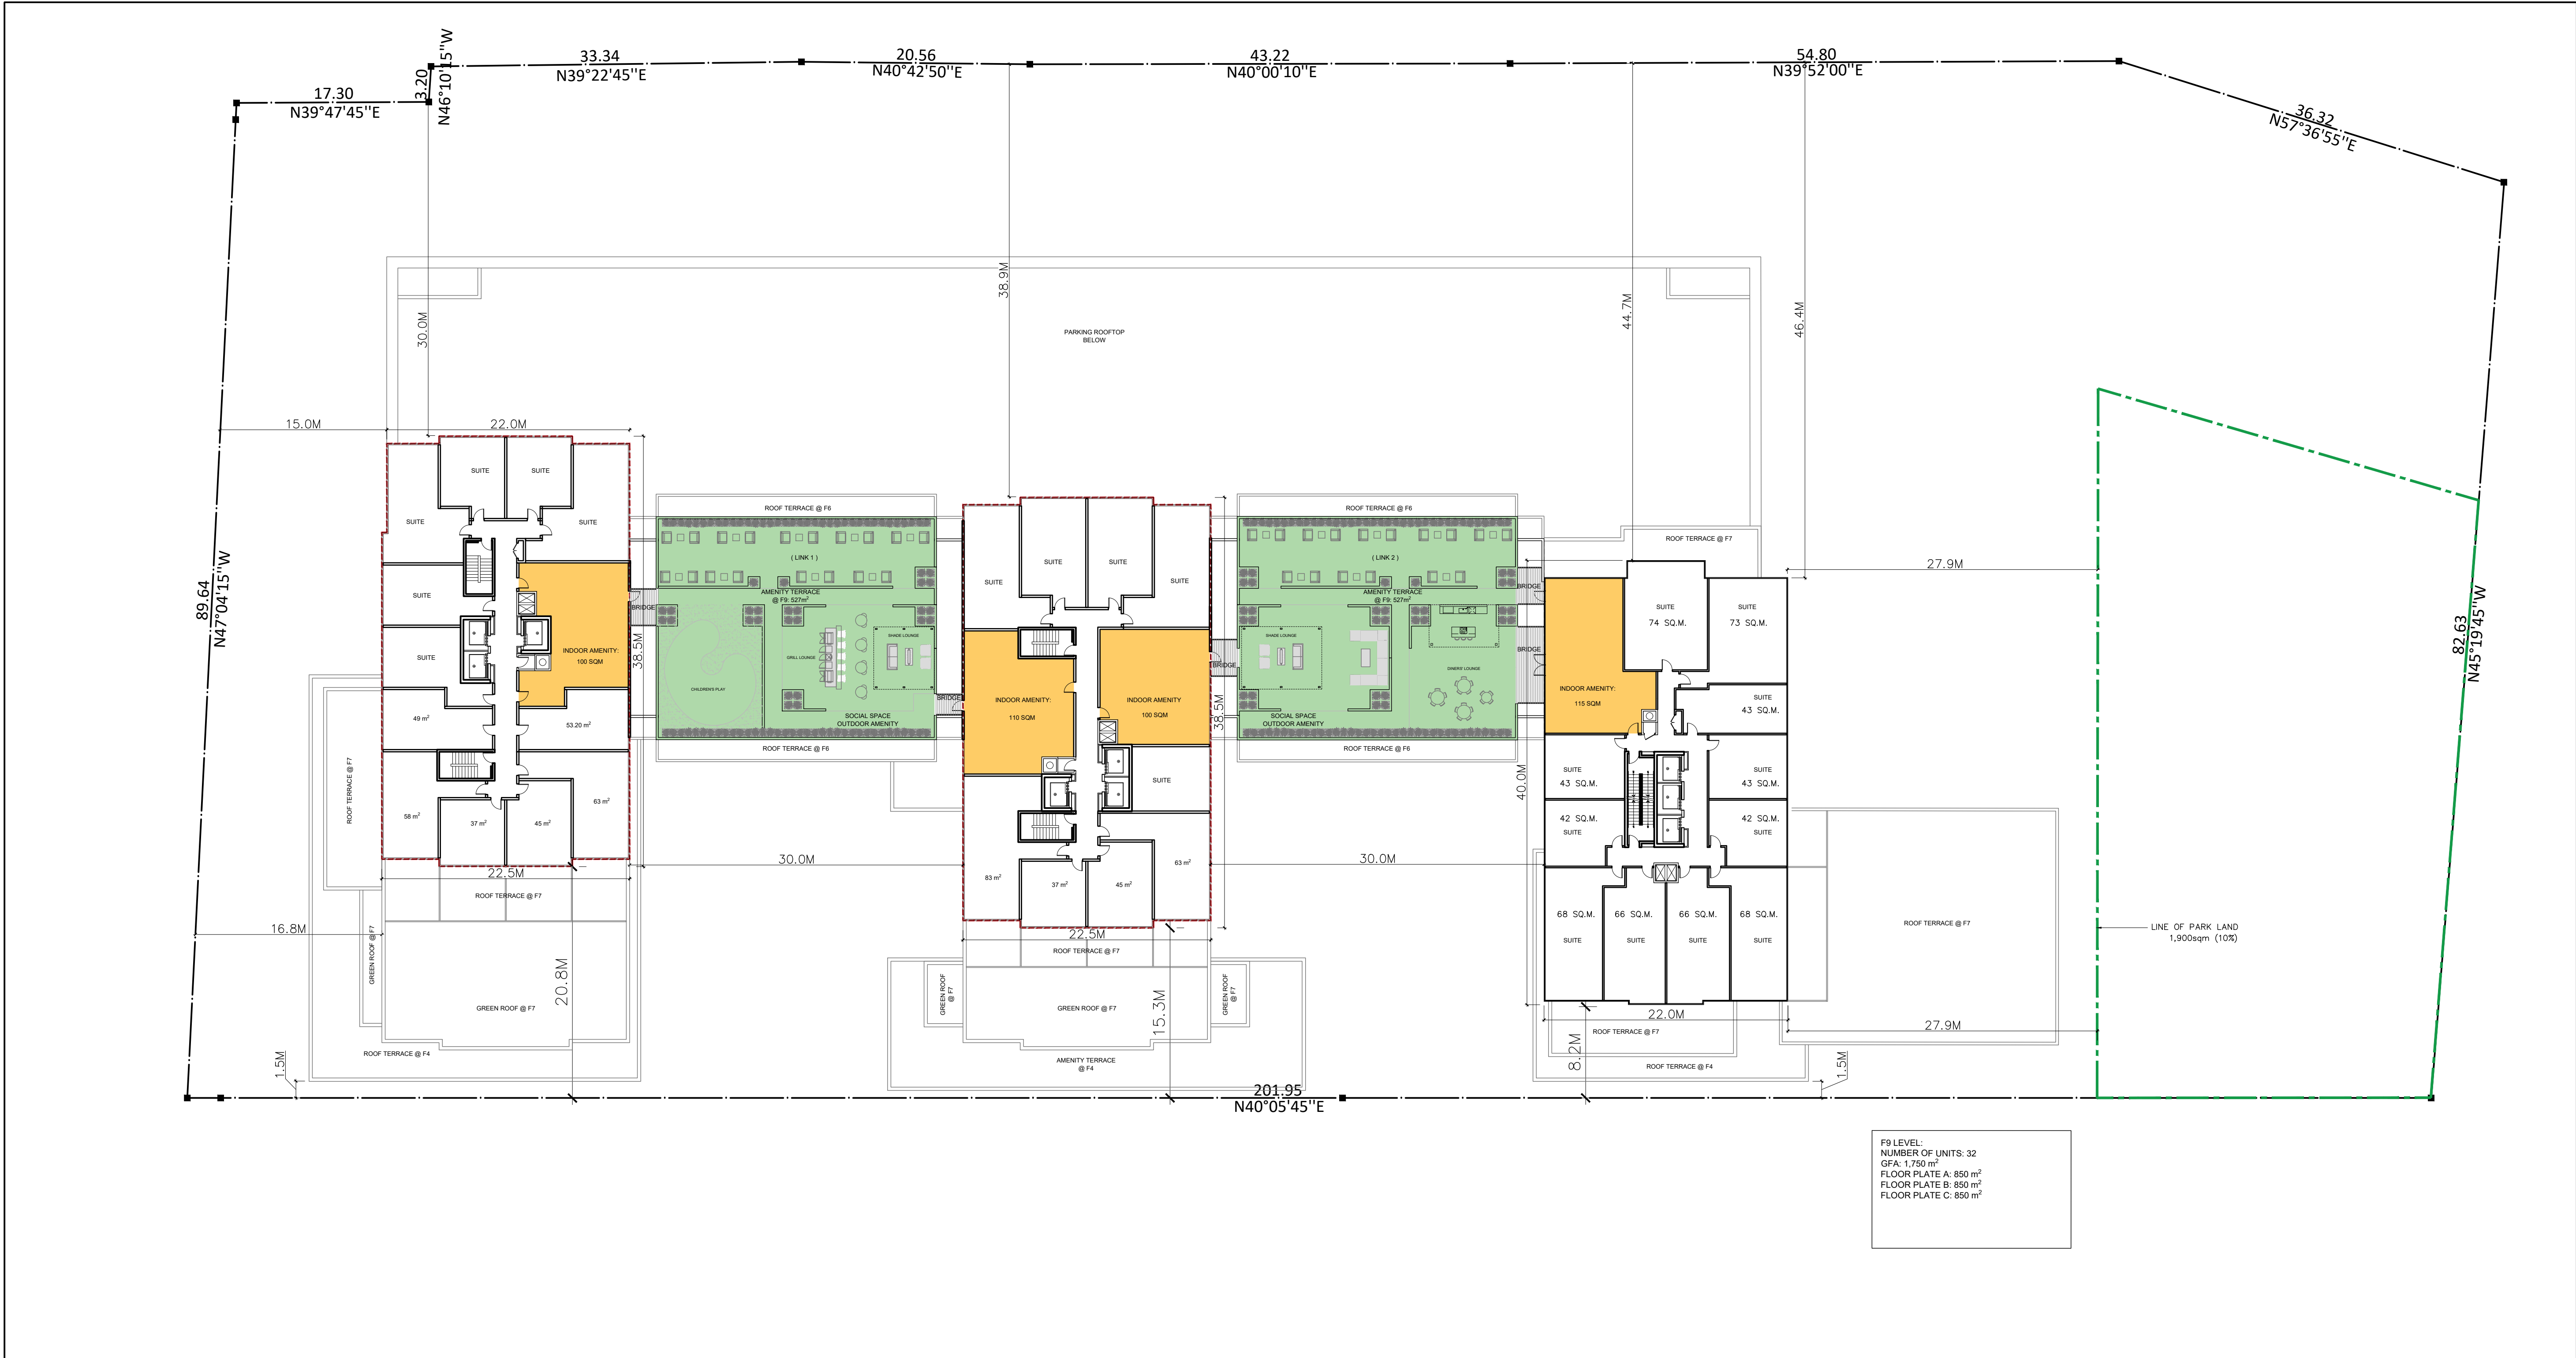

1 F9 FLOOR PLAN
Scale: 1:300

CONSULTANTS:

2025-10-23 01 FOR REVIEW

DATE No. ISSUE

ARCHITECT:

TREGBOV COGAN ARCHITECT

40 Saint Clair Avenue East, Suite 303
Toronto, ON M4T 1M9
PHONE: 647.352.3350

OWNER:


PROJECT NAME:

69 & 117 JOHN ST.
MISSISSAUGA

DRAWING TITLE:

F9 FLOOR PLAN

PRINT DATE: 23-OCT 2025

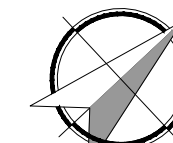

NORTH

PROJ. No.:

1101

SCALE:

AS NOTED

DRAWN BY:

KT, AJ

DEV APPLICATION NO:

DWG NO.

A2.12