


CONSULTANTS:

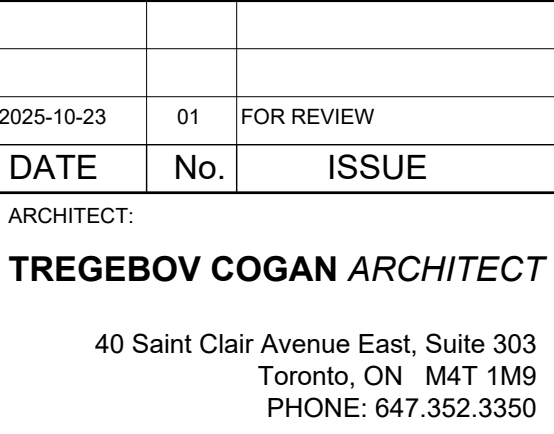

OWNER:


PROJECT NAME:

69 & 117 JOHN ST.
MISSISSAUGA

DRAWING TITLE:

F32 FLOOR PLAN

PRINT DATE: 23-OCT 2025

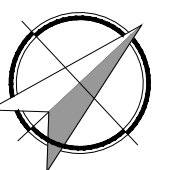

NORTH

PROJ. No.: 1101


SCALE: AS NOTED

DRAWN BY:

EV APPLICATION NO:

ING NO.

A2.17

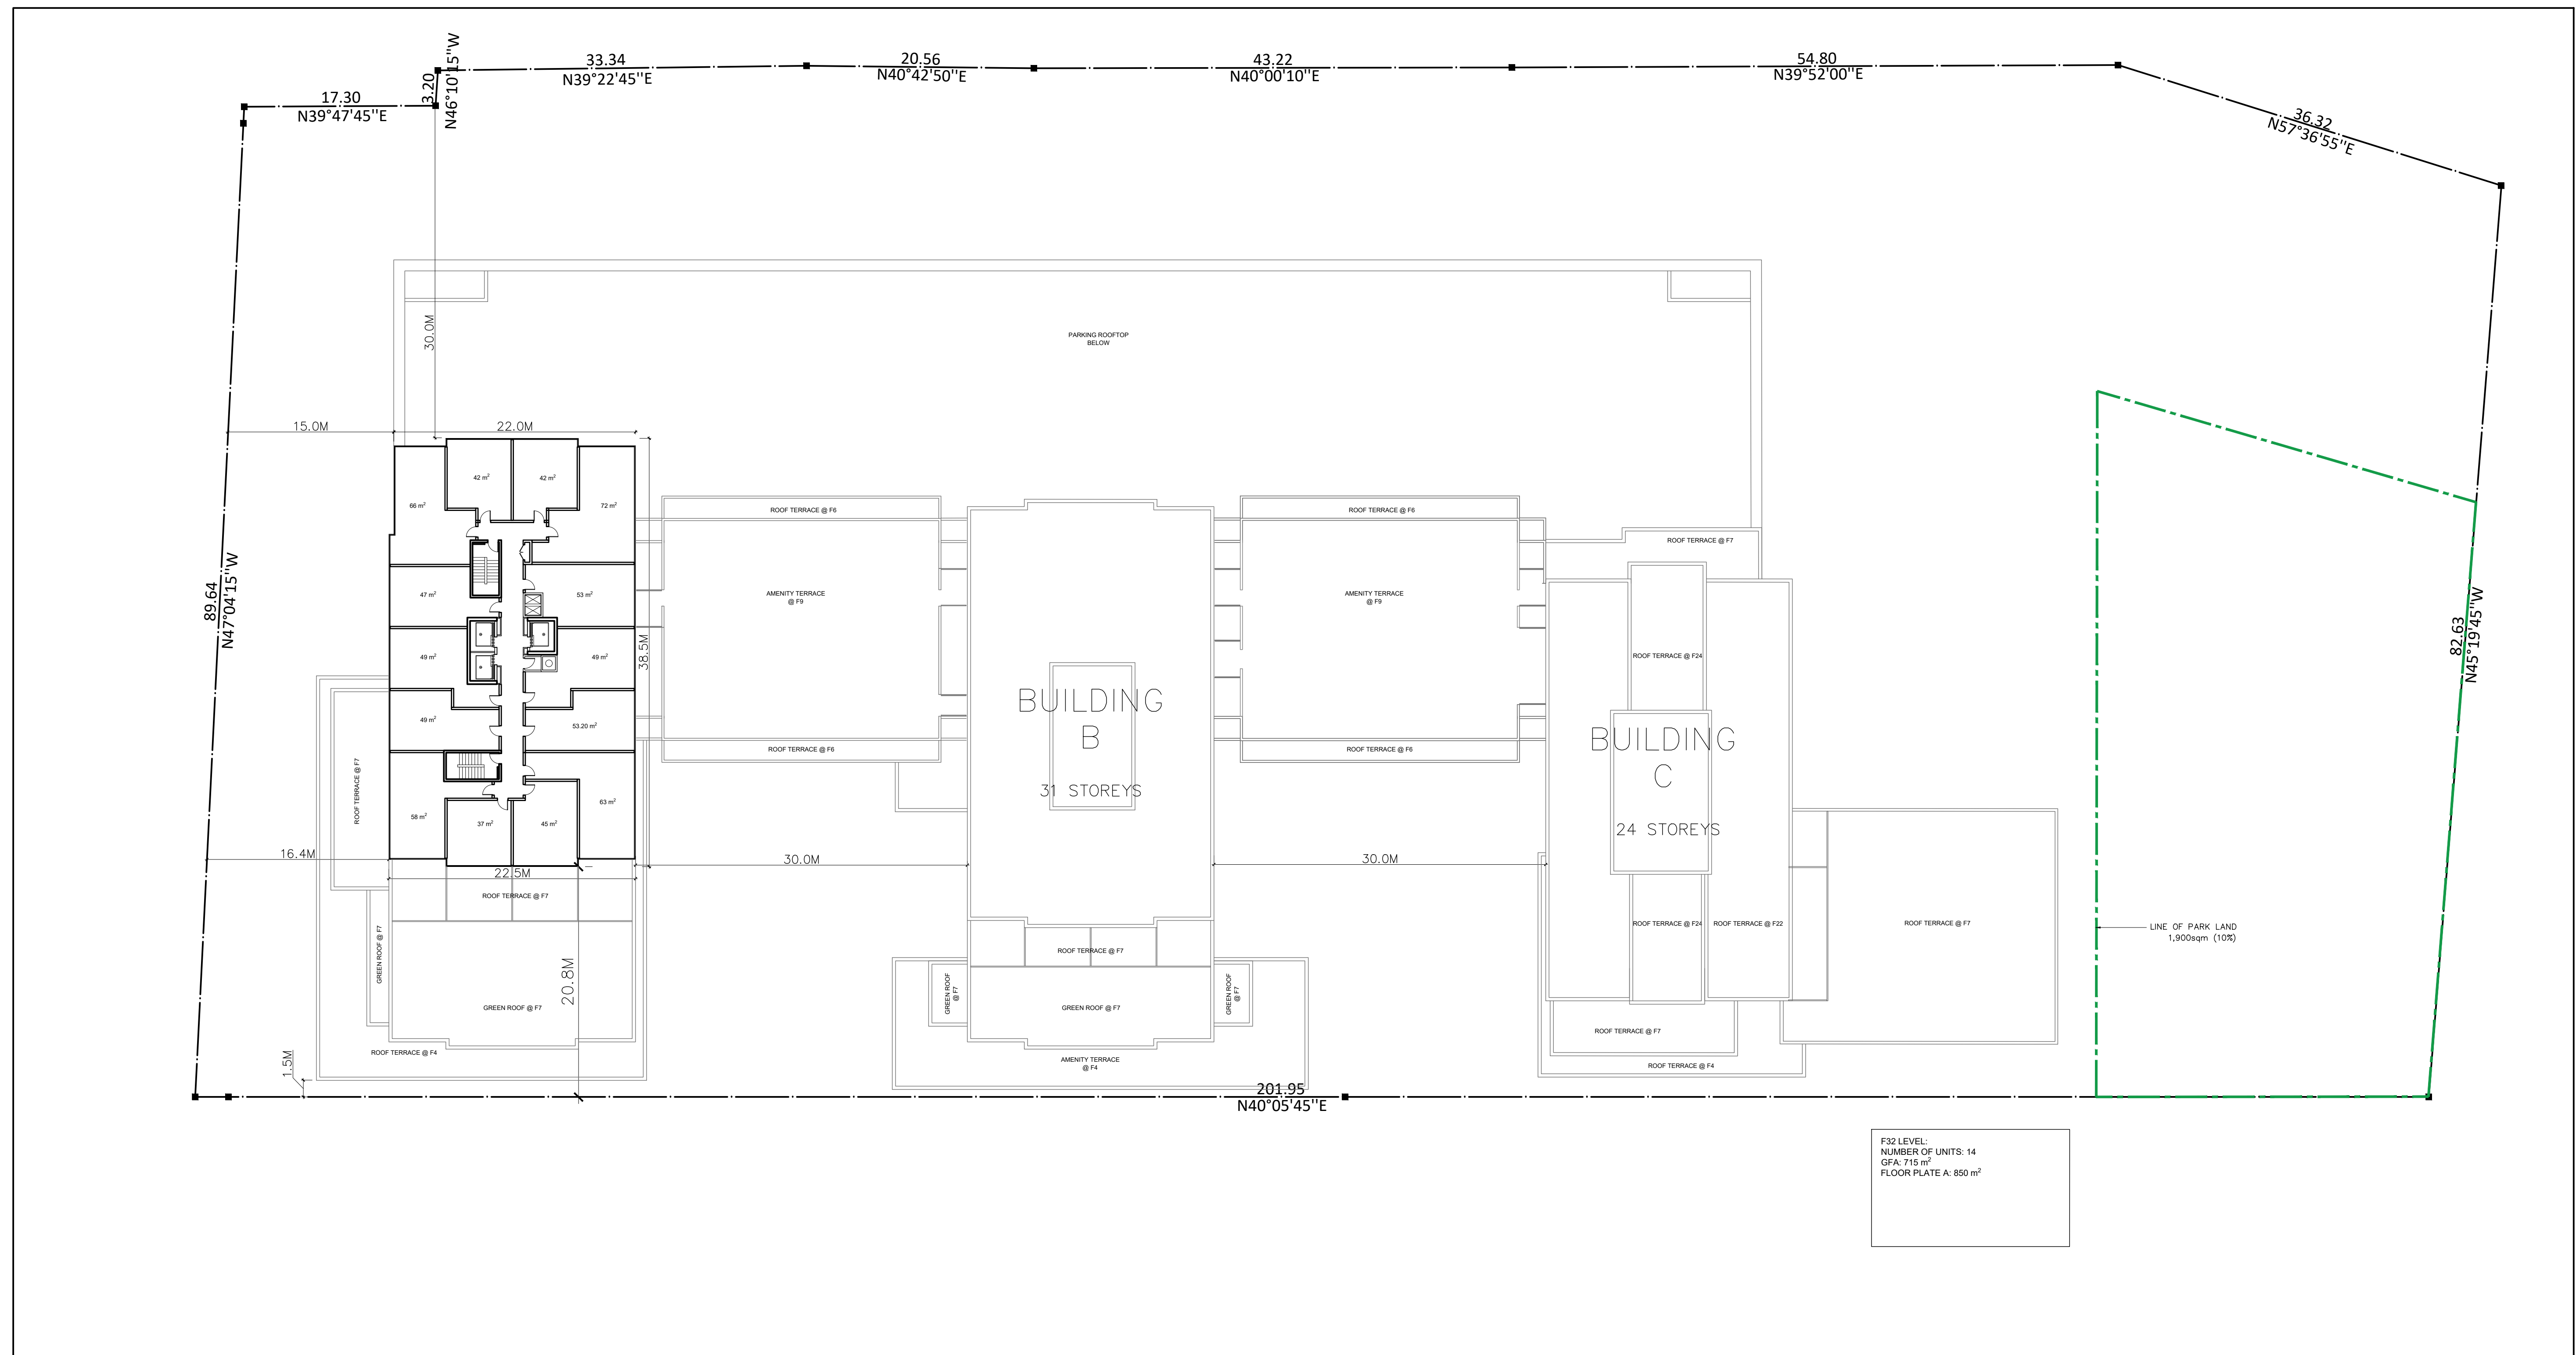

1 F32 FLOOR PLAN
Scale: 1:300

Scale: 1:300