


[illegible]

2 NORTH ELEVATION
A700 SCALE: 1:75

SET NUMBER	
THESE DOCUMENTS SHALL ONLY BE USED FOR THE PURPOSES INDICATED BELOW, WHEN SO NOTED AND INITIALED BY THE ARCHITECT :	
☐	PRELIMINARY
☒	REZONING MEETING
☐	PERMIT
☐	TENDER
☐	CONTRACT
☐	CONSTRUCTION

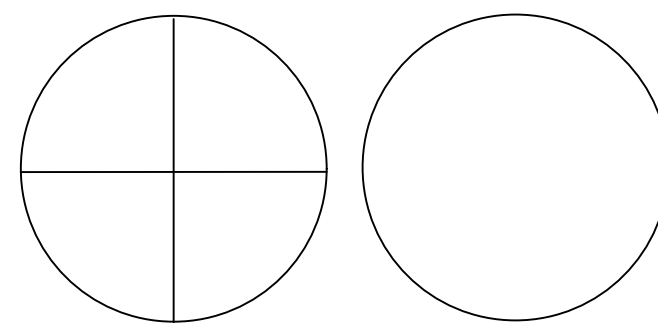

Scale	1:75
Date	DEC. 2016
Drawn	D G
Checked	P P
Revised	
Printed	

NOTE: This drawing is the property of the Architect and may not be reproduced or used without expressed consent of the architect. The contractor is responsible for checking and verifying all levels and dimensions and shall report all discrepancies to the Architect and obtain clarification prior to commencing work.

**PEDRO
PIMENTEL
ARCHITECT INC.**



111 FLORADALE DRIVE, MISSISSAUGA, ONTARIO
TEL: (905) 277 9054 FAX: (905) 277 2576

Project No./Drawing No

201640

A700