



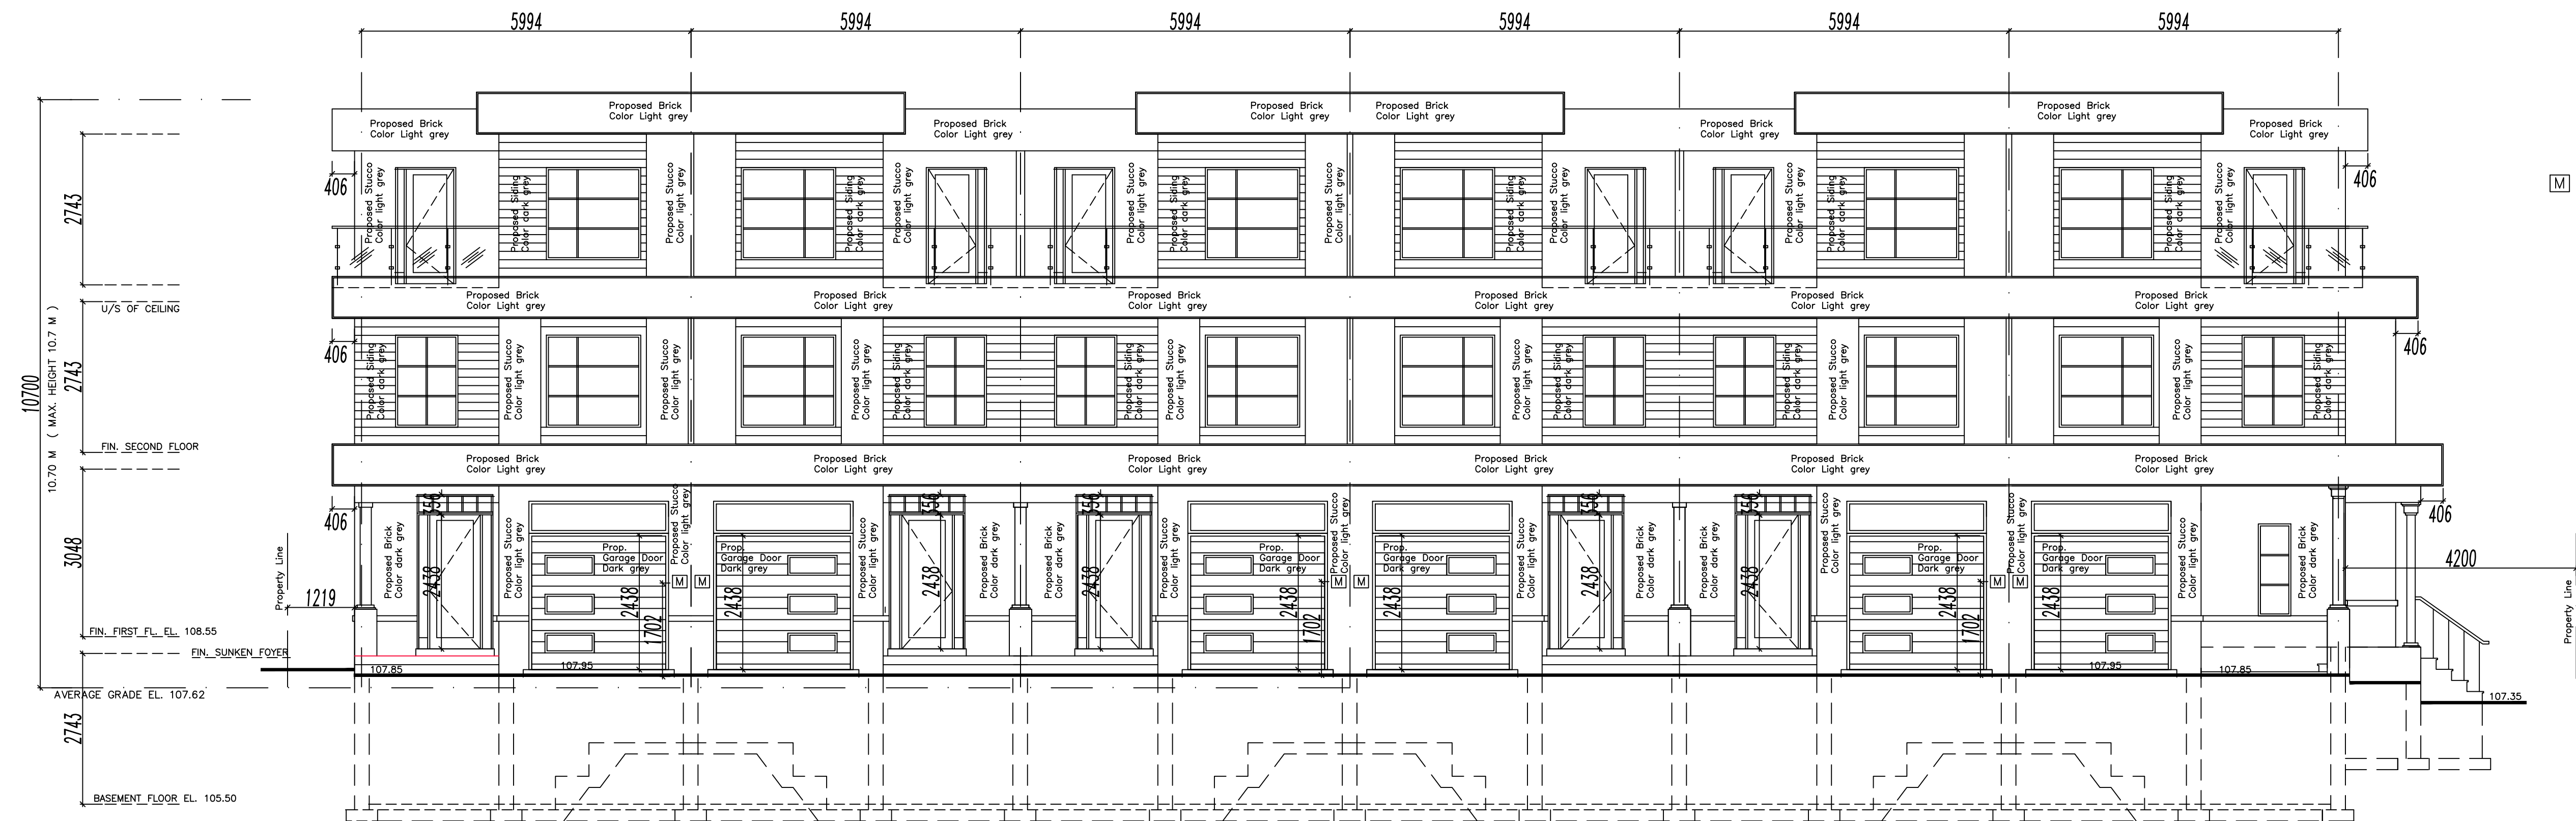

LEGEND
 M DENOTES MAIN ELECTRICAL METER
 LOCATED 5'-7" ABOVE FINISHED GRADE AT CENTERLINE OF METER

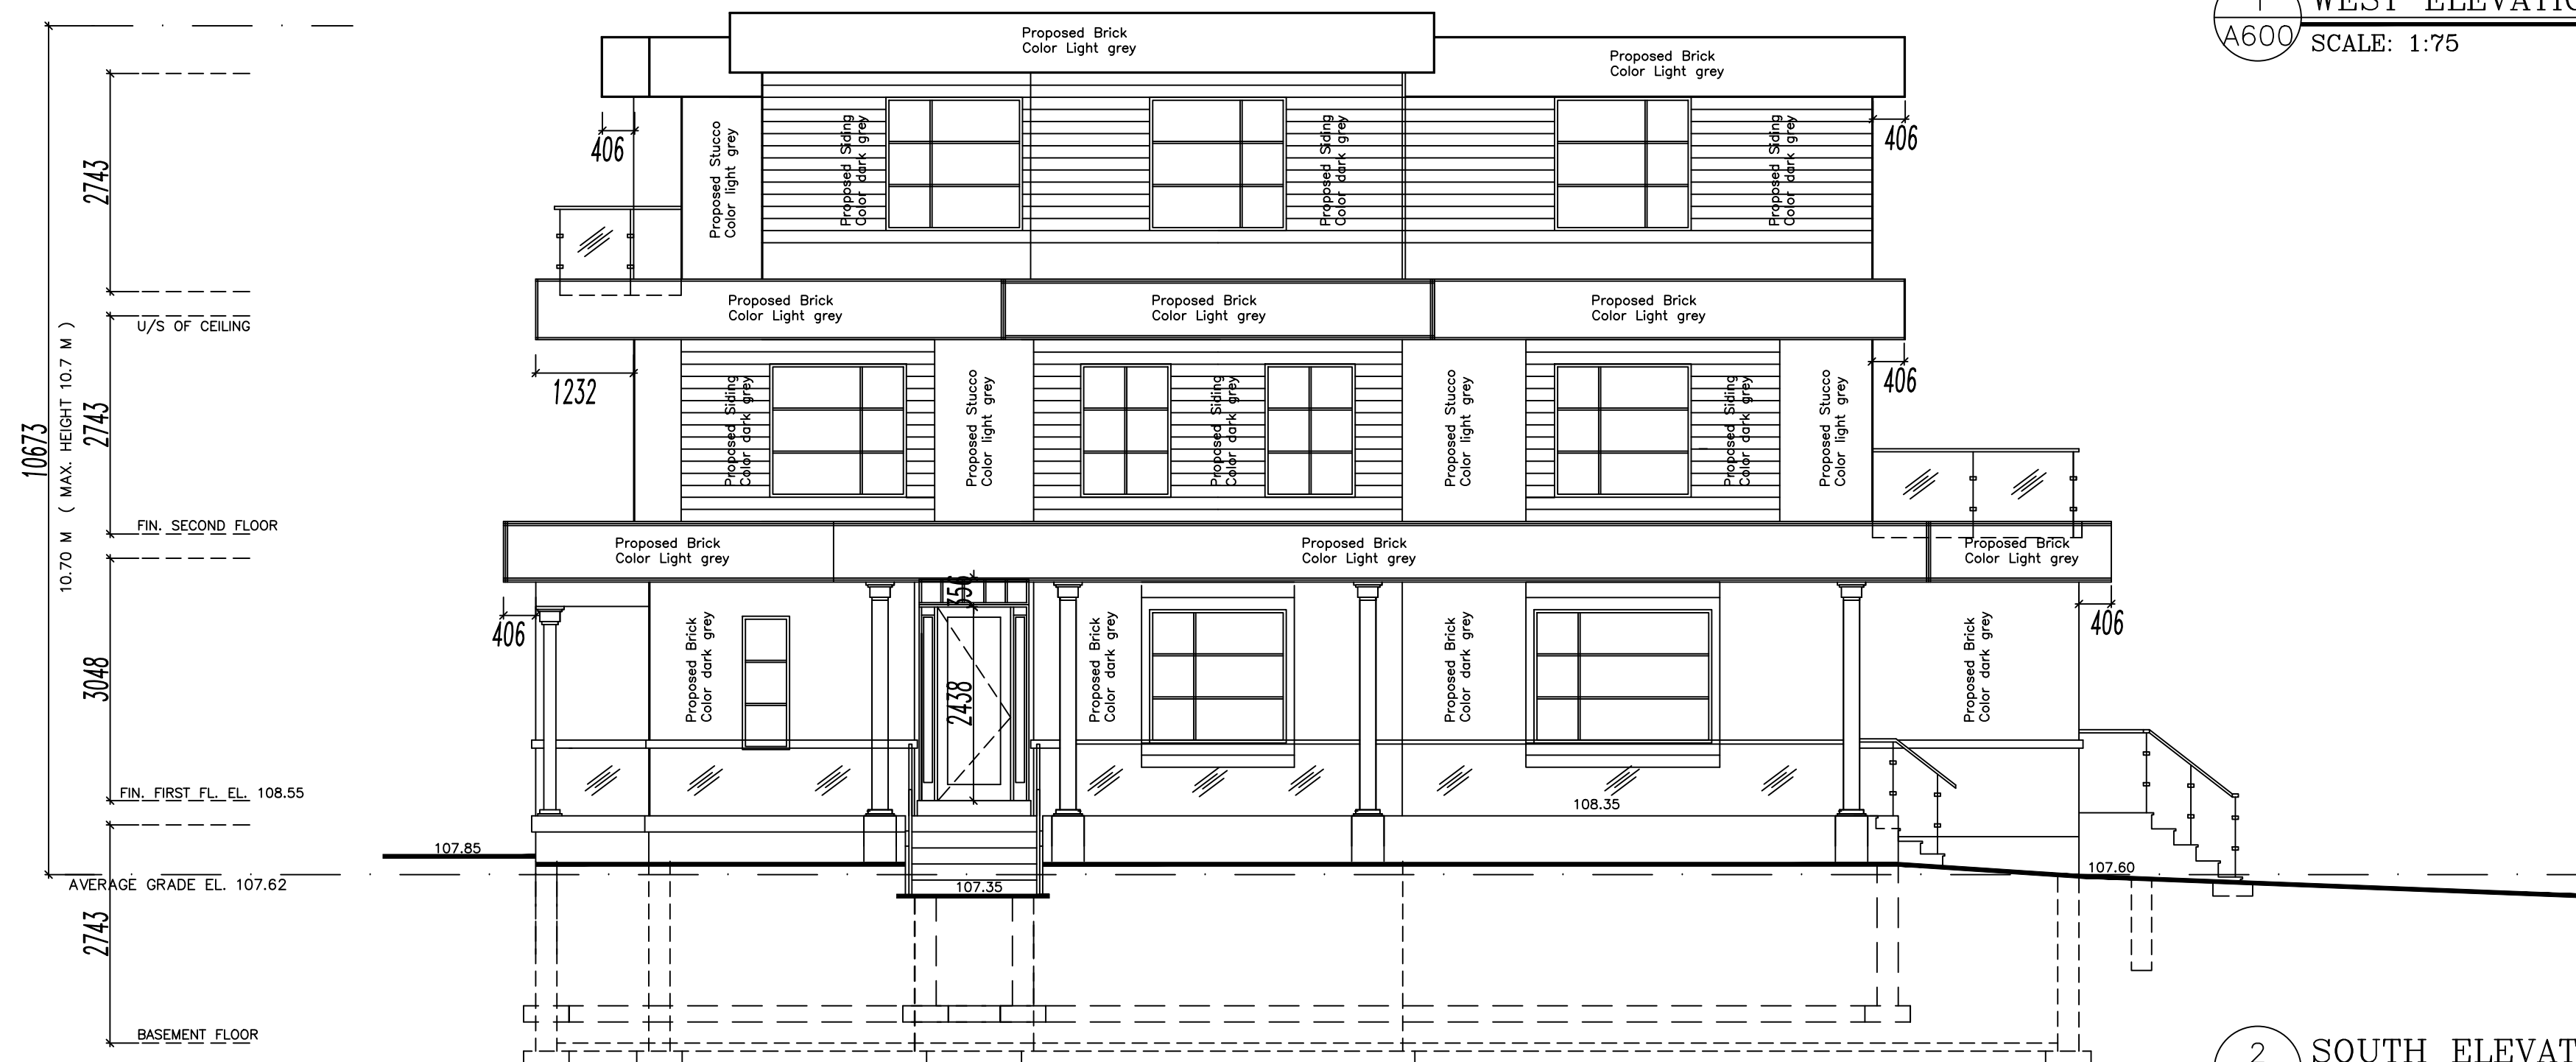

1 WEST ELEVATION (MIMOSA ROW)
 A600 SCALE: 1:75


2 SOUTH ELEVATION (FLORADALE DRIVE)
 A600 SCALE: 1:75

NOTES:
 N.I.C. - NOT INCLUDED
 IN THE CONTRACT
 CONTRACTOR SHOULD COORDINATE
 WITH OWNER'S CONSULTANTS FOR
 ALL INSTALLATION PROCEDURES
 CONTRACTOR TO VERIFY ALL
 DIMENSIONS ON SITE AND
 REPORT ALL DISCREPANCIES
 BEFORE PROCEEDING WITH WORK

SET NUMBER

THESE DOCUMENTS SHALL ONLY BE USED FOR
 THE PURPOSES INDICATED BELOW, WHEN SO NOTED
 AND INITIALED BY THE ARCHITECT:

- ☐ PRELIMINARY
- ☐ REZONING MEETING
- ☐ PERMIT
- ☐ TENDER
- ☐ CONTRACT
- ☐ CONSTRUCTION

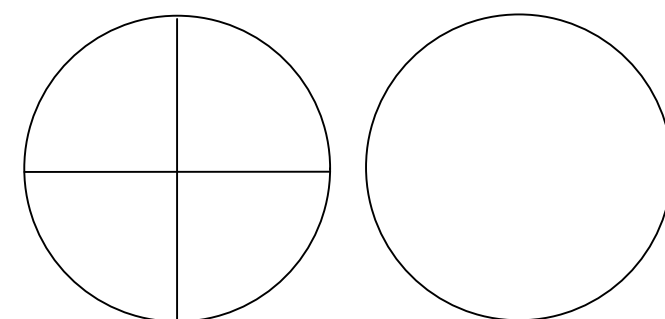

7 ISSUED FOR PLANNING	APRIL 03, 2025
6 ISSUED FOR OZ/OPA 24-14-W7	AUGUST 26, 2024
5 REVISED FOR CLIENT	MARCH 30, 2023
4 ISSUED FOR CLIENT	MARCH 29, 2023
3 ISSUED FOR PLANNING MEETING	OCT. 08, 2020
2 ISSUED FOR CITY PLANNING MEETING	FEB. 15, 2017
1 APPROVED BY CLIENT	NOV. 27, 2016
No Revisions	Ch'd Date

Scale 1:75
 Date DEC. 2016
 Drawn D G
 Checked P P
 Revised
 Printed

NOTE: This drawing is the property of the Architect and may not
 be reproduced or used without expressed consent of the architect.
 The Contractor is responsible for checking and verifying all levels
 and dimensions and shall report all discrepancies to the Architect
 and obtain clarification prior to commencing work.

PROJECT

PROPOSED REZONING FOR
 6 STREET TOWNHOUSES
 3 STOREY BRICK/SIDING
 WITH ATTACHED GARAGE

2463 - 2469 MIMOSA ROW
 MISSISSAUGA, ONTARIO

Title

WEST ELEVATION
 SOUTH ELEVATION

PEDRO
 PIMENTEL
 ARCHITECT INC.

111 FLORADALE DRIVE, MISSISSAUGA, ONTARIO
 TEL: (905) 277 9034 FAX: (905) 277 2576

Project No./Drawing No

201640



A600