

# 900 LAKESHORE

900 LAKESHORE ROAD WEST  
MISSISSAUGA, ON  
APPL. NUMBER: OZ / OP2 25-8 W2

© Copyright DEEP Architecture Inc., all rights reserved. No part of this document whether printed form or supplied as digital data may be reproduced, stored in a retrieval system or transmitted in any form or by any means, mechanical photocopying, recording or otherwise without the prior written permission of DEEP Architecture Inc.  
All dimensions to be checked on site by the contractor. Drawings are not to be scaled, any discrepancies are to be reported to the Architect before proceeding with the work.

No.	Description	Date
1	Issued for MUDAP	29.01.2024
2	Issued for OPA/ZBA	26.11.2024
3	Issued for OZ/OPA 25-8 W2	04.09.2025
4	Issued for OPA/ZBA 25-8 W2	20.03.2026


CONTEXT KEY PLAN



PROJECT NORTH

STAMP

CLIENT

 


PROJECT NO: 23016  
SCALE: 1 : 150  
DATE: 09.01.2024  
DRAWN BY: FC  
DRAWING TITLE

EAST ELEVATION

DRAWING NO

A203

1 East Elevation  
1 : 150

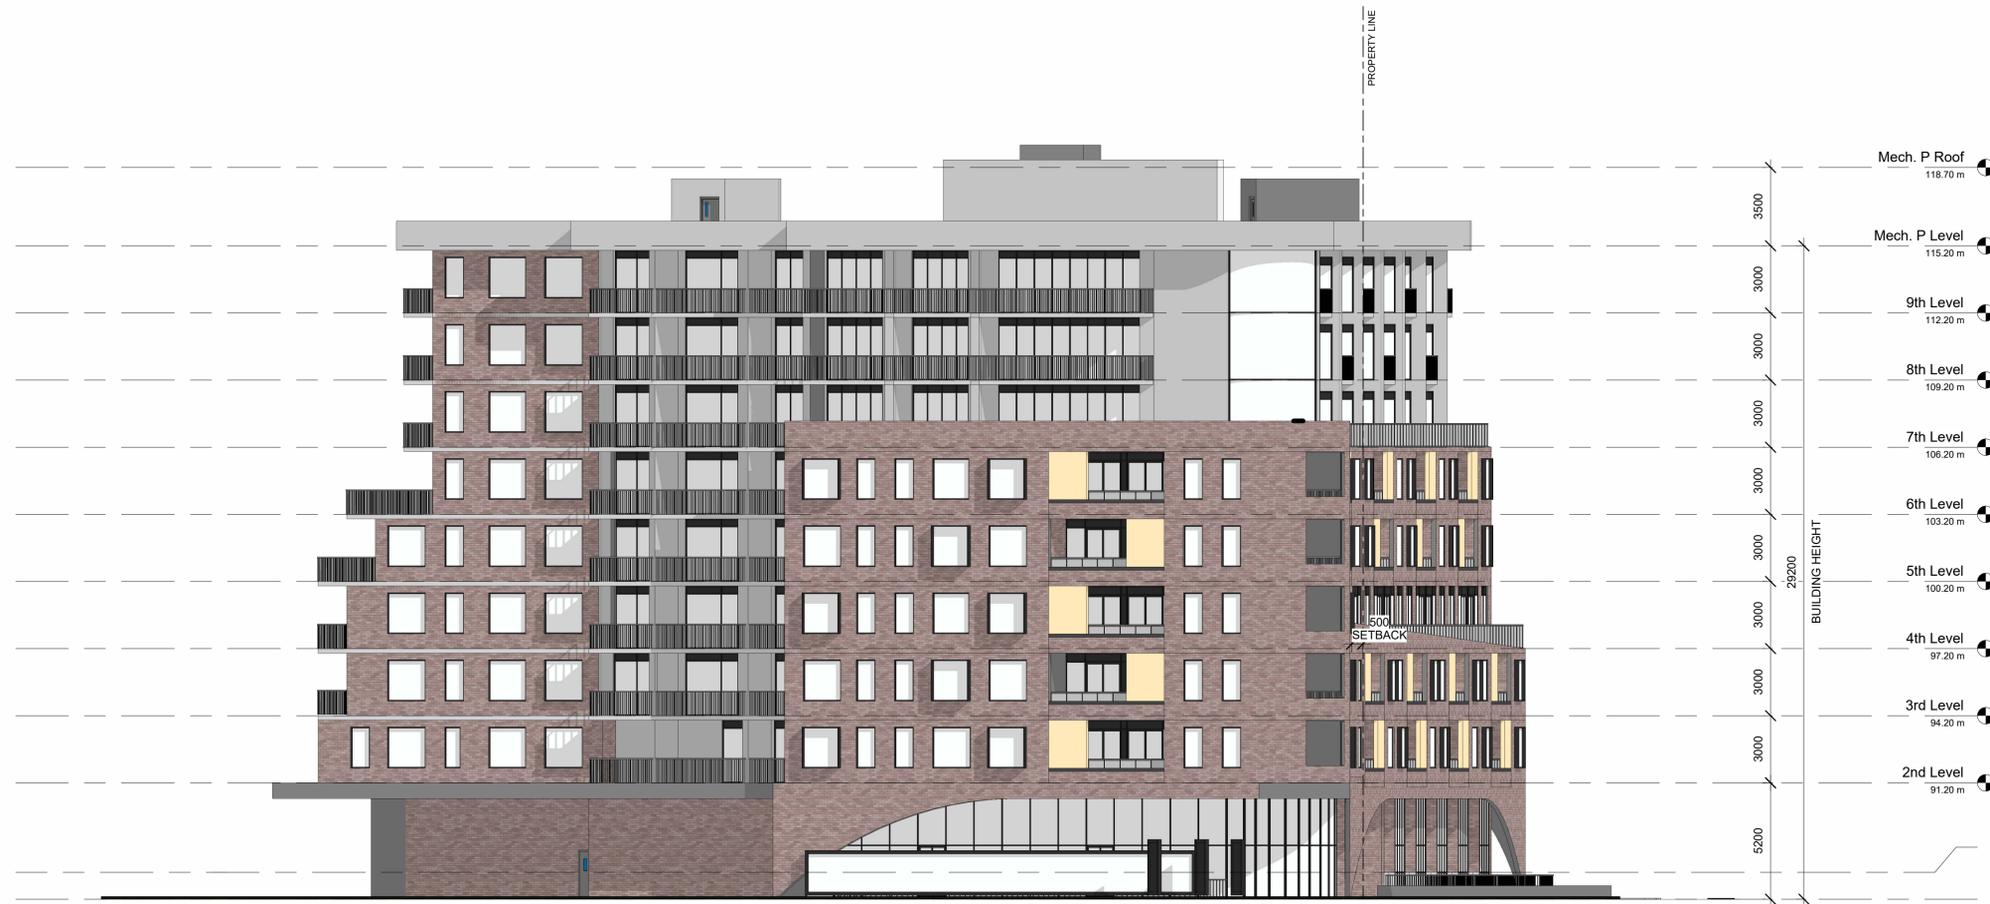

**ELEVATION NOTE:**  
ELEVATIONS ARE REFERRED TO CANADINA GEODETIC VERTICAL DATUM-1928, AND WERE DERIVED FROM CITY OF MISSISSAUGA BENCHMARK NO.132, HAVING PUBLISHED ELEVATION OF 93.630m