


900 LAKESHORE

900 LAKESHORE ROAD WEST
MISSISSAUGA, ON

APPL. NUMBER: OZ / OP2 25-8 W2

© Copyright DEEP Architecture Inc., all rights reserved. No part of this document whether printed form or supplied as digital data may be reproduced, stored in a retrieval system or transmitted in any form or by any means, mechanical photocopying, recording or otherwise without the prior written permission of DEEP Architecture Inc.
All dimensions to be checked on site by the contractor. Drawings are not to be scaled, any discrepancies are to be reported to the Architect before proceeding with the work.


No.	Description	Date
1	Issued for MUDAP	29.01.2024
2	Issued for OPAZBA	26.11.2024
3	Issued for OZ/OPA 25-8 W2	04.09.2025
4	Issued for OPAZBA 25-8 W2	20.03.2026

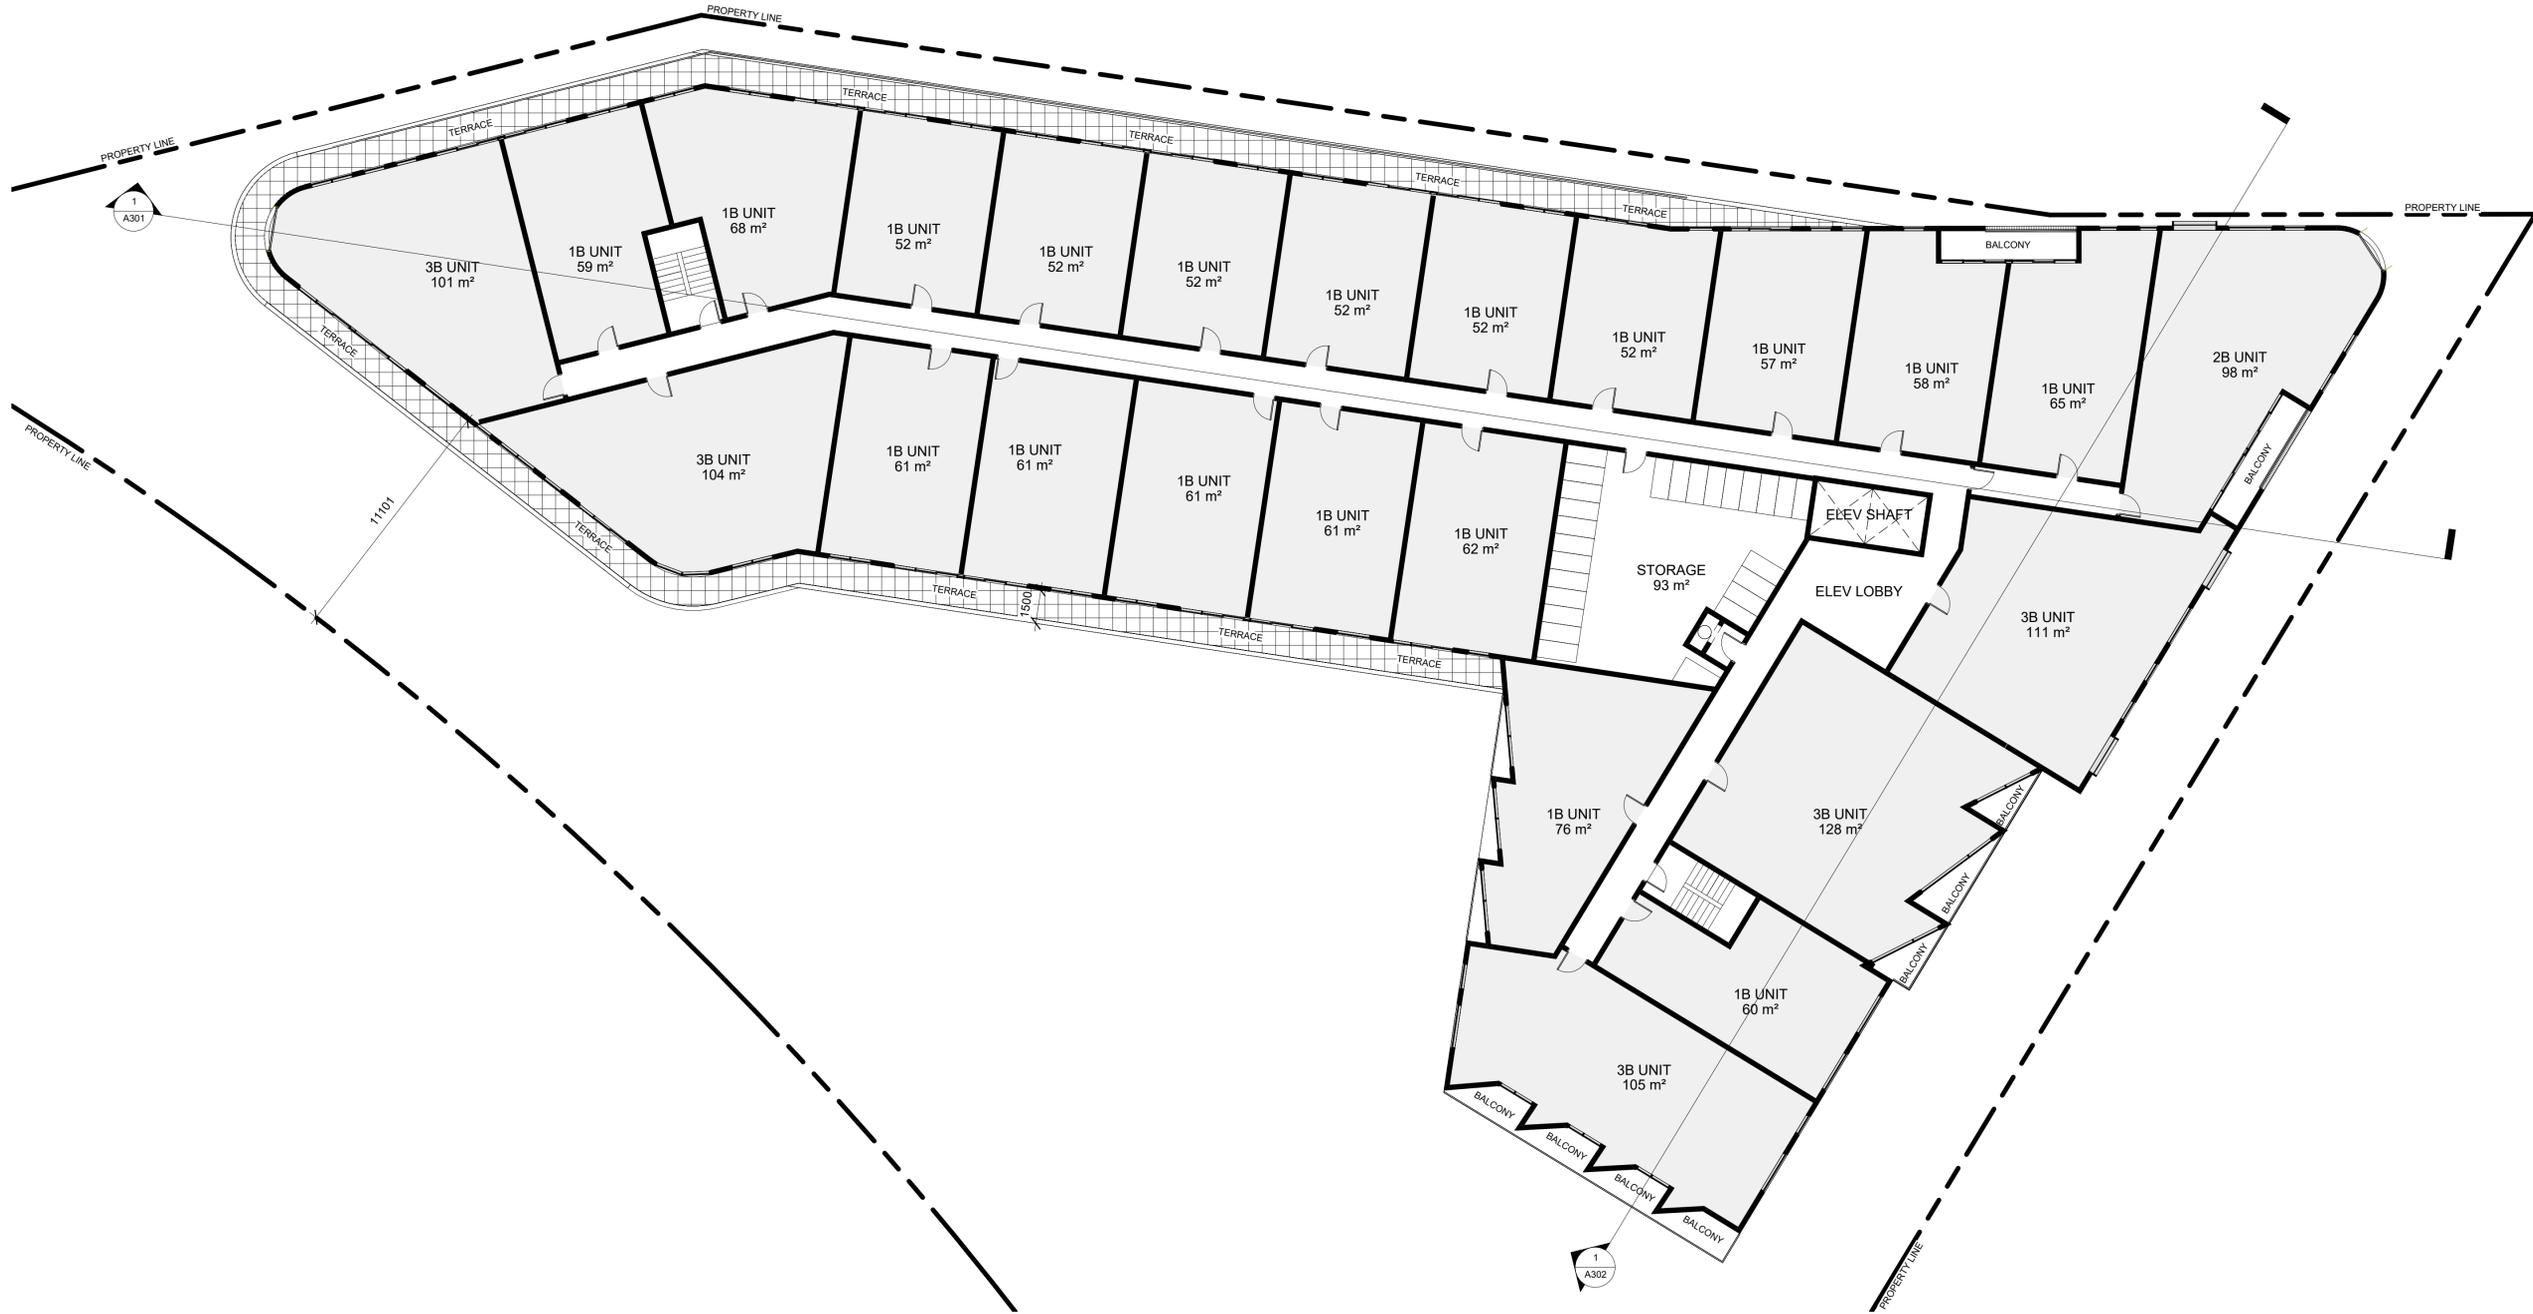

CONTEXT KEY PLAN



PROJECT NORTH

 

STAMP

CLIENT



PROJECT NO: 23016

SCALE: 1 : 150

DATE: 09.01.2024

DRAWN BY: FC

DRAWING TITLE

4TH FLOOR PLAN

DRAWING NO

A108

1 4th Level
1 : 150