



M : (416) 779-0880
T : (416) 288-8831
E : ral@lumbao.com
W : www.LUMBEO.com
121 Lebovic Avenue Unit C04, Toronto ON M1L 0J2

SEAL



CONSULTANT



These drawings contain copyright belonging to the Architect. Contractor, subcontractor and suppliers must check and verify all dimensions and conditions on the job and report any discrepancies to the Architect before proceeding with the work.

All drawings and related documents shall not be reproduced in whole or in a part without written permission from the Architect.

Do not scale drawings

CLIENT

D-STILLWATERS
DEVELOPMENTS INC.
OA BLUEKRESCENT DEV.

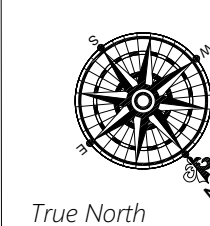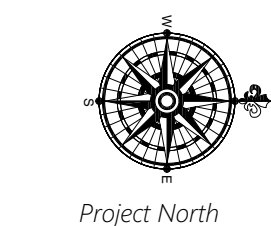

PROJECT TITLE:

Mixed Use Condo
Development

51-55 Dundas St.W., 60-78 Agnes St,
Mississauga, ON L5B 1J7

PROJECT
NO.

24018

DRAWING ISSUE:

ZBLA/ OPA SUBMISSION

DRAWING TITLE:


LEVEL 34 FLOOR PLAN

Drawn By	ASA	Scale
Checked By	RL	As Indicated
Plot Date	2025-07-30	

SHE
NO.

A109

REVISION

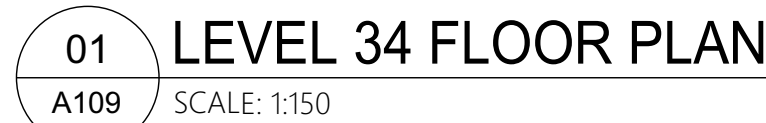

SCALE: 1:150