


GREEN ROOF STATISTICS		
FLOOR LEVEL	LOCATION	LOCATION
LEVEL 2	OUTDOOR AMENITY	55.00 m2
LEVEL 3	ROOF	31.00 m2
LEVEL 8	OUTDOOR AMENITY	315.14 m2
LEVEL 9	ROOF	130.50 m2
LEVEL 33	OUTDOOR AMENITY	62.75 m2
	TOTAL	594.39 m2

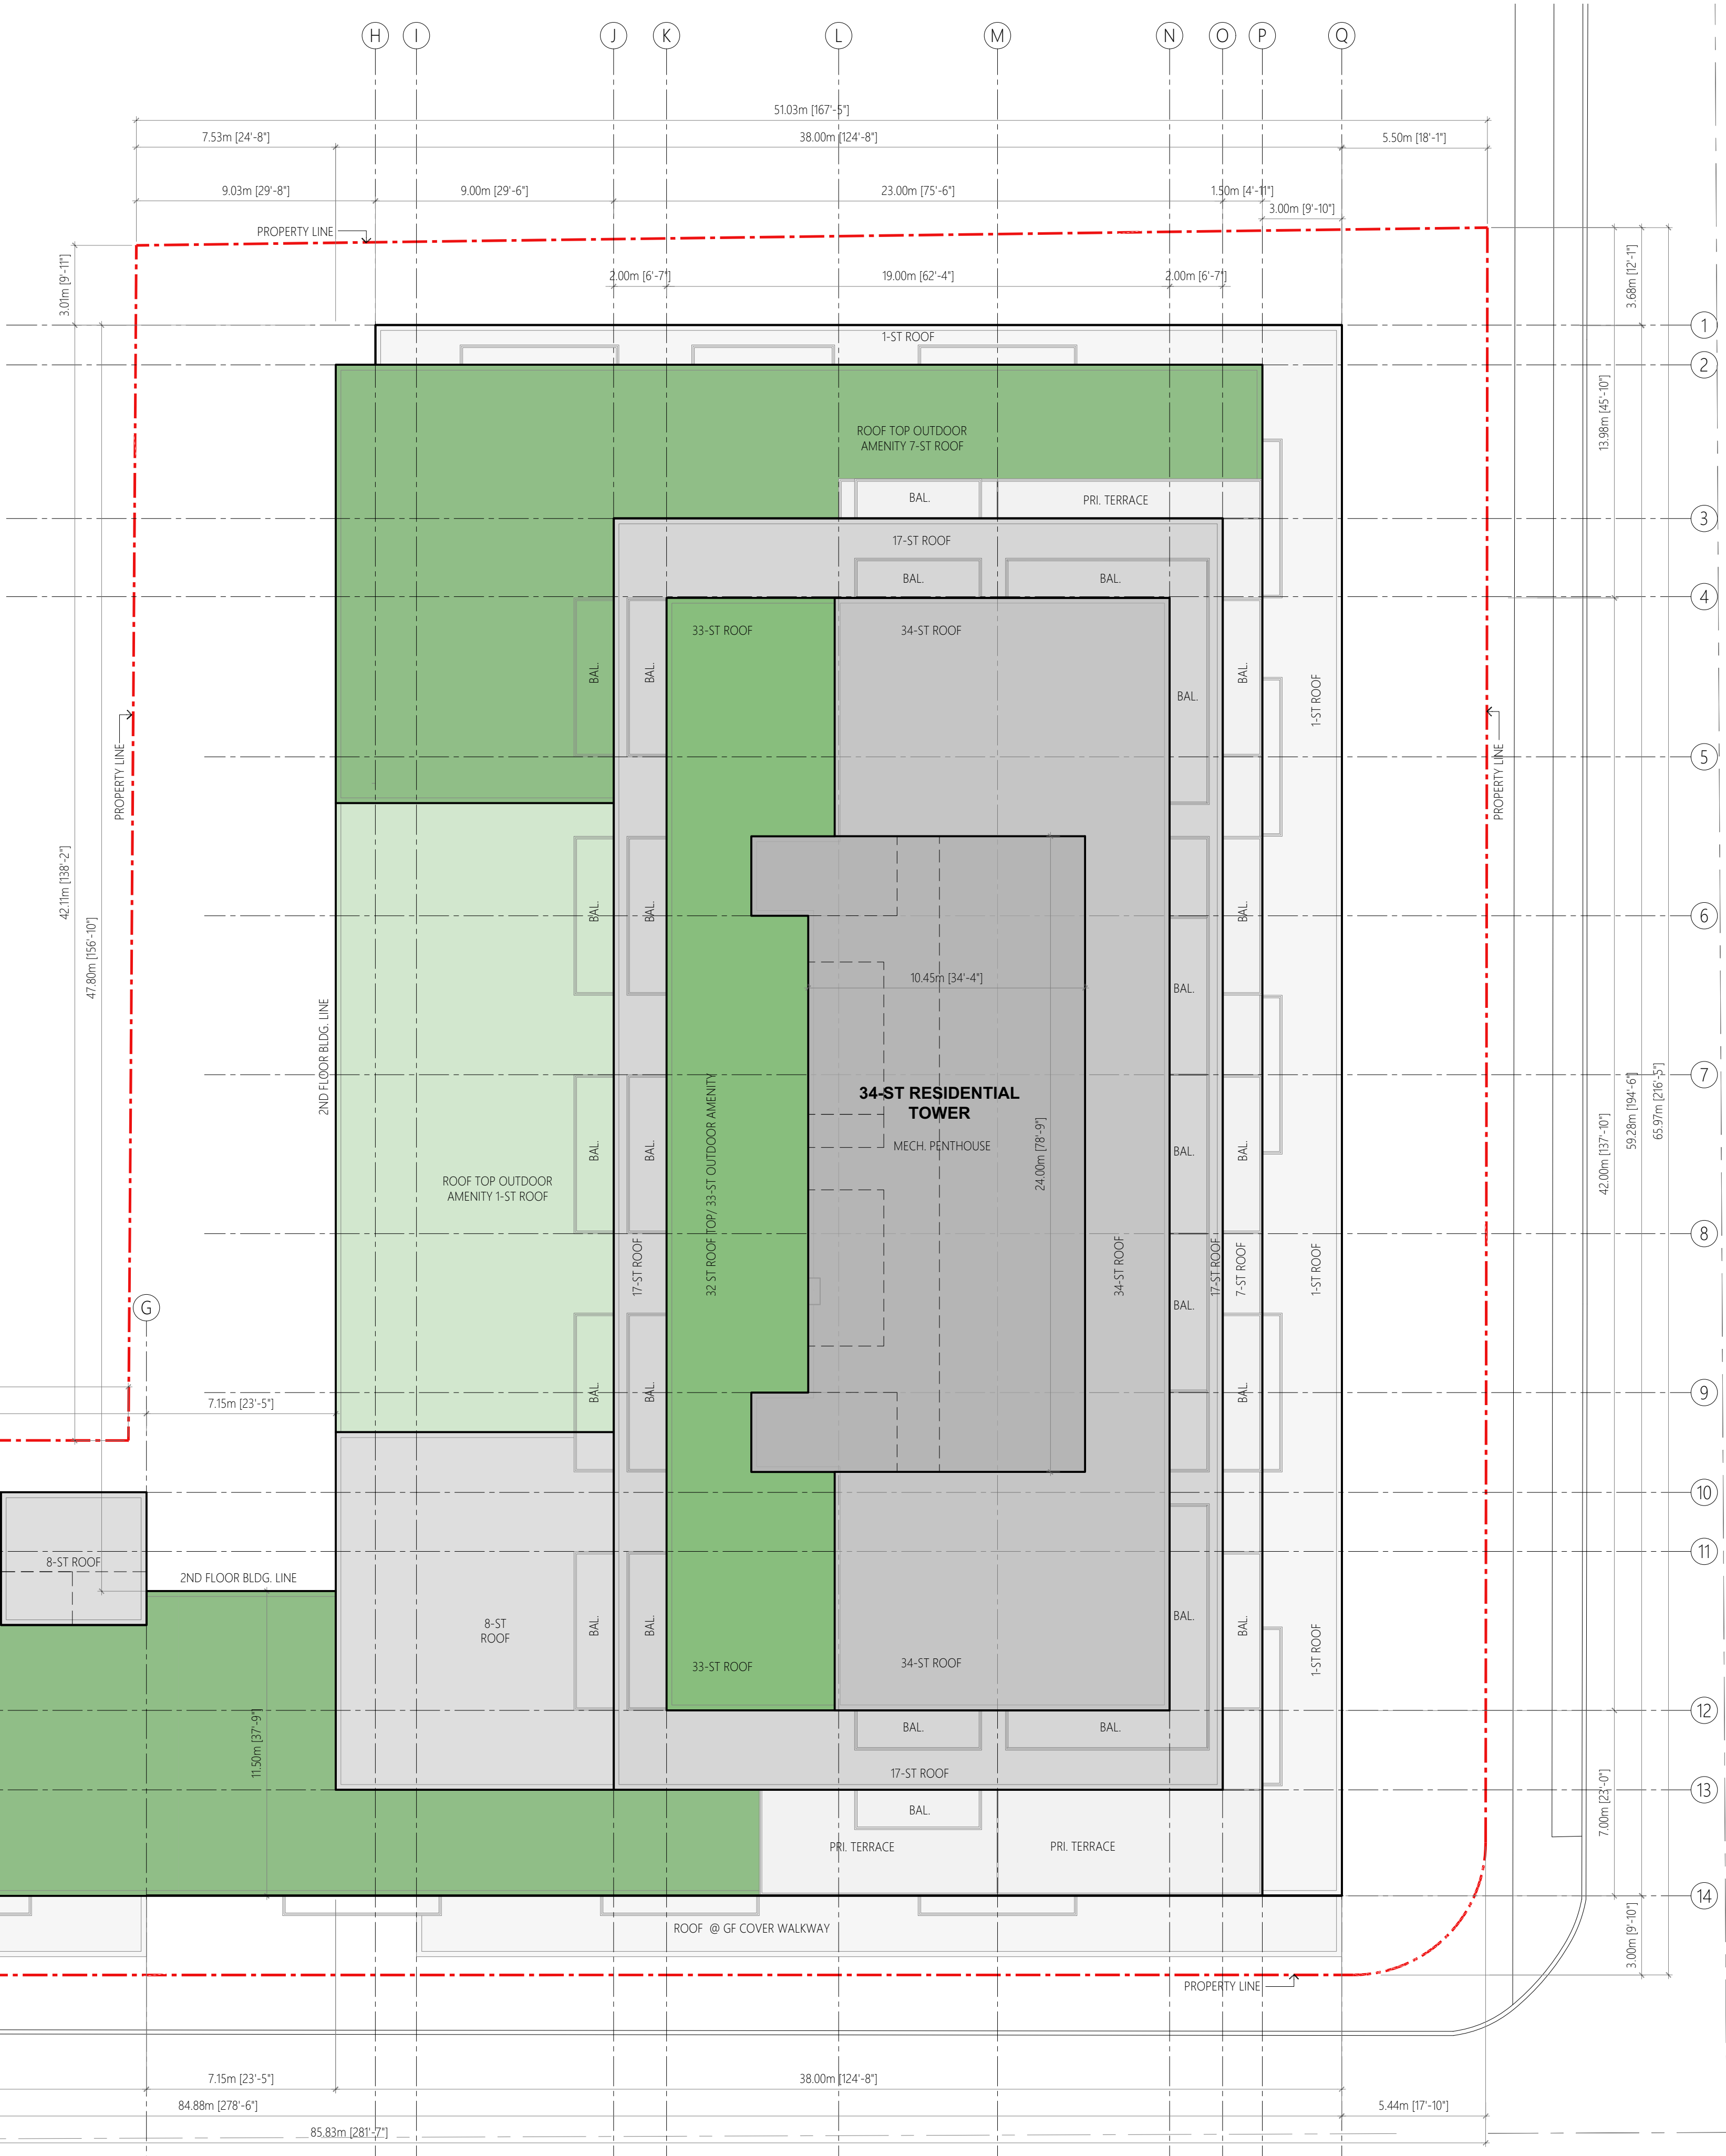

RA LUMBAO
ARCHITECTS INC.

ARCHITECTS . CONSULTANTS . DESIGNERS

M : (416) 779-0880
T : (416) 288-8831
E : ral@lumbao.com
W : www.LUMBAO.com
121 Lebovic Avenue Unit C04, Toronto ON M1L 0J2

SEAL



CONSULTANT

These drawings contain copyright belonging to the Architect. Contractor, subcontractor and suppliers must check and verify all dimensions and conditions on the job and report any discrepancies to the Architect before proceeding with the work.



All drawings and related documents shall not be reproduced in whole or in a part without written permission from the Architect.

Do not scale drawings.

Rev	Issued For	Date	Initials
0	DARC SUBMISSION	2024-10-07	MP
1	DARC RESUBMISSION	2025-02-02	MP
2	ZBLA/ OPA SUBMISSION	2025-07-30	MP

CLIENT

D-STILLWATERS
DEVELOPMENTS INC.
OA BLUEKRESCENT DEV.

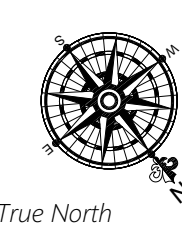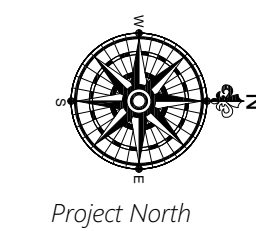

PROJECT TITLE:

Mixed Use Condo
Development

51-55 Dundas St.W., 60-78 Agnes St,
Mississauga, ON L5B 1J7

PROJECT
NO.

24018

DRAWING ISSUE:

ZBLA/ OPA SUBMISSION

DRAWING TITLE:

ROOF PLAN

Drawn By	ASA	Scale
Checked By	RL	As Indicated
Plot Date	2025-07-30	

SHEET
NO.

A110

REVISION