


GFA	1,506.01 m ²	7,530.05 m ² (5)
RESIDENTIAL UNITS	1,258.68 m ²	6,293.40 m ² (5)
CORRIDOR	247.33 m ²	1,236.653 m ² (5)
GFA EXEMPTIONS	181.55 m ²	907.75 m ² (5)
SERVICE/ACCESS	181.55 m ²	907.75 m ² (5)

UNIT TYPE	AVE. GFA
A STUDIO	2 32.77 m ²
B 1 BEDROOM	13 51.16 m ²
C 1 BEDROOM + DEN	12 61.85 m ²
D 2 BEDROOM	3 69.34 m ²
E 2 BEDROOM + DEN	1 85.53 m ²
F 3 BEDROOM	1 79.17 m ²
TOTAL UNITS/FLOOR LEVEL 3	32
TOTAL UNITS/FLOOR LEVEL 3-7	160

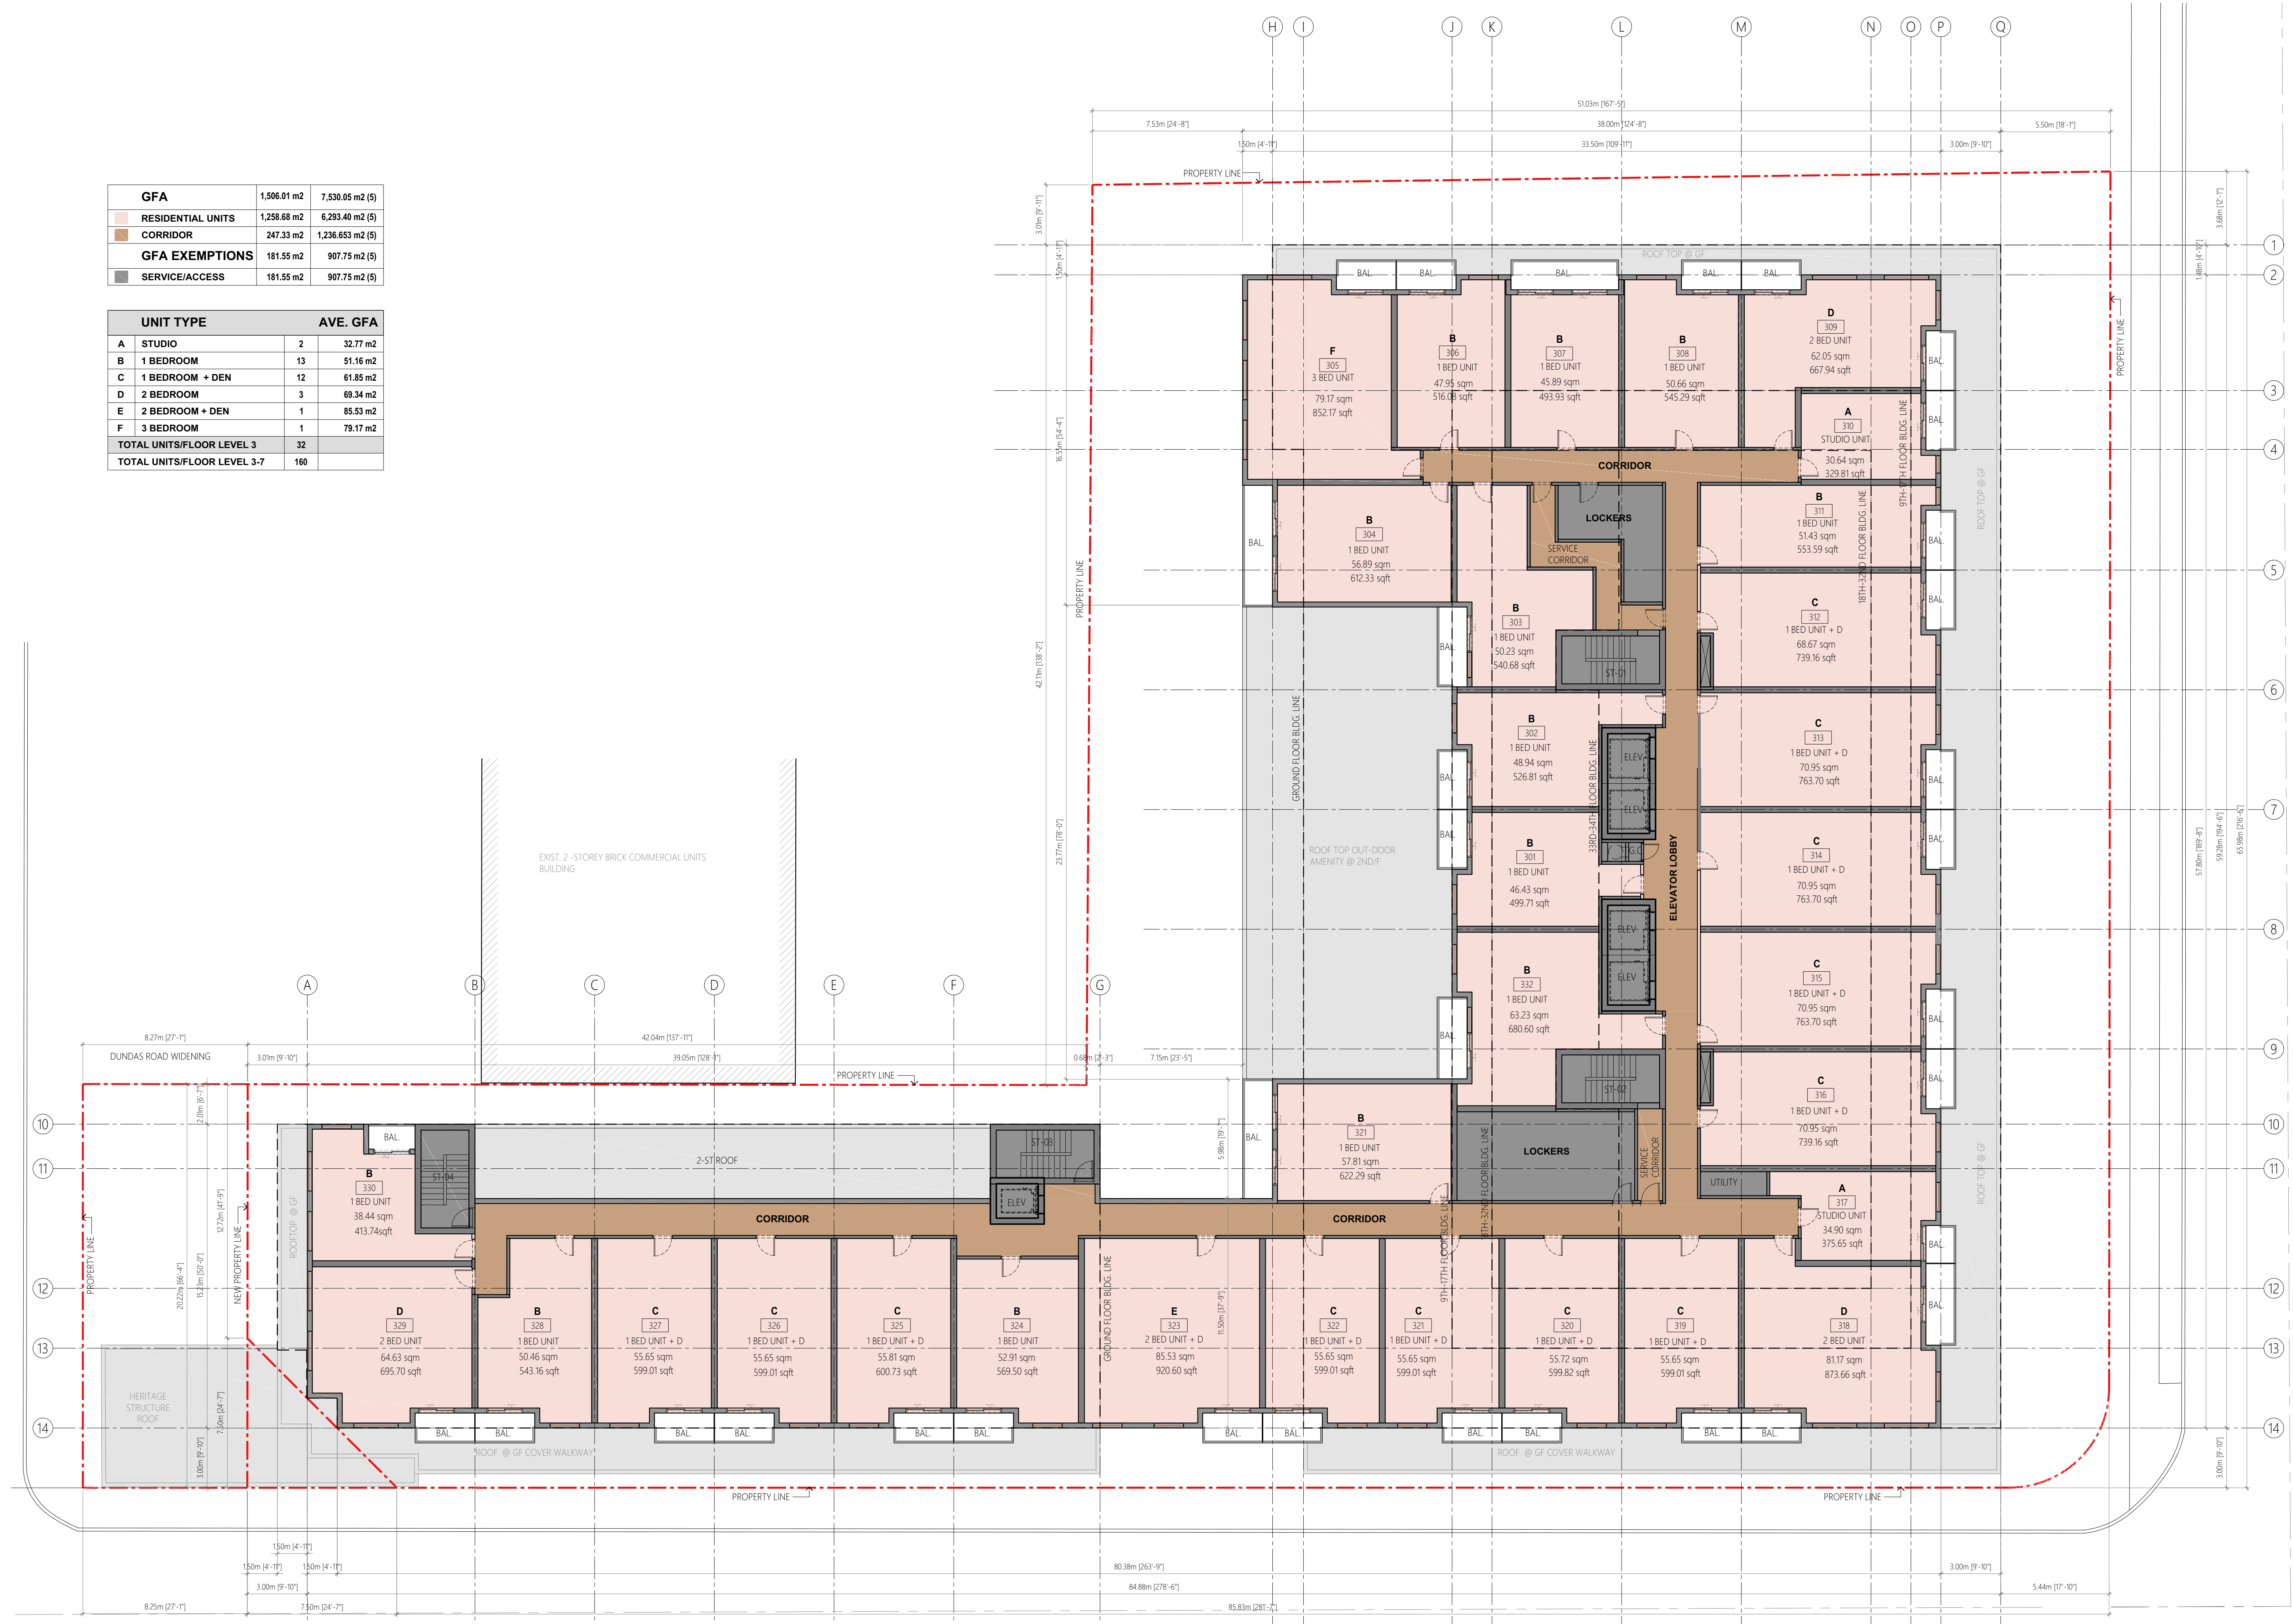

01 LEVEL 3 - 7 FLOOR PLAN
A104 SCALE: 1:150




RA LUMBABO
ARCHITECTS INC.

ARCHITECTS . CONSULTANTS . DESIGNERS

M : (416) 779-0880
T : (416) 288-8831
E : ral@lumbao.com
W : www.LUMBABO.com
121 Lebovic Avenue Unit C04, Toronto ON M1L 0J2

SEAL

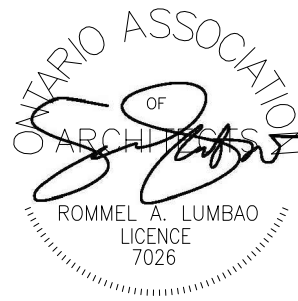

CONSULTANT

These drawings contain copyright belonging to the Architect. Contractor, subcontractor and suppliers must check and verify all dimensions and conditions on the job and report any discrepancies to the Architect before proceeding with the work.


All drawings and related documents shall not be reproduced in whole or in a part without written permission from the Architect.

Do not scale drawings.

Rev	Issued For	Date	Initials
0	DARC SUBMISSION	2024-10-07	MP
1	DARC RESUBMISSION	2025-02-02	MP
2	ZBLA/ OPA SUBMISSION	2025-07-30	MP

CLIENT

D-STILLWATERS
DEVELOPMENTS INC.
OA BLUEKRESCENT DEV.

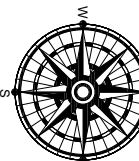

Project North



True North

PROJECT TITLE:

Mixed Use Condo
Development

51-55 Dundas St.W., 60-78 Agnes St,
Mississauga, ON L5B 1J7

PROJECT
NO.

24018

DRAWING ISSUE:

ZBLA/ OPA SUBMISSION

DRAWING TITLE:

LEVEL 3 - 7 FLOOR PLAN

Drawn By	ASA	Scale
Checked By	RL	As Indicated
Plot Date	2025-07-30	

SHEET
NO.

A104

REVISION