




M : (416) 779-0880
T : (416) 288-8831
E : ral@lumbao.com
W : www.LUMBАО.com
121 Lebovic Avenue Unit C04, Toronto ON M1L 0J2

SEAL

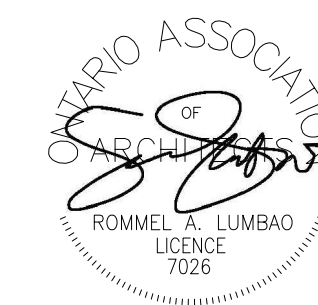


CONSULTANT

All drawings and related documents shall not be reproduced in whole or in a part without written permission from the Architect.

Rev	Issued For	Date	Initials
0	DARC SUBMISSION	2024-10-07	MP
1	DARC RESUBMISSION	2025-02-02	MP
2	ZBLA/ OPA SUBMISSION	2025-07-30	MP

D-STILLWATERS
DEVELOPMENTS INC.
OA BLUEKRESCENT DEV.

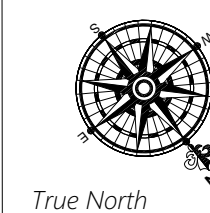Mixed Use Condo
Development


51-55 Dundas St.W., 60-78 Agnes St,
Mississauga, ON L5B 1J7

PROJECT NO. **24018**

DRAWING ISSUE:
ZBLA/ OPA SUBMISSION

LEVEL 9-17 FLOOR PLAN

Drawn By	ASA	Scale
Checked By	RL	As Indicated
Plot Date	2025-07-30	
SHEET NO. A106		REVISION

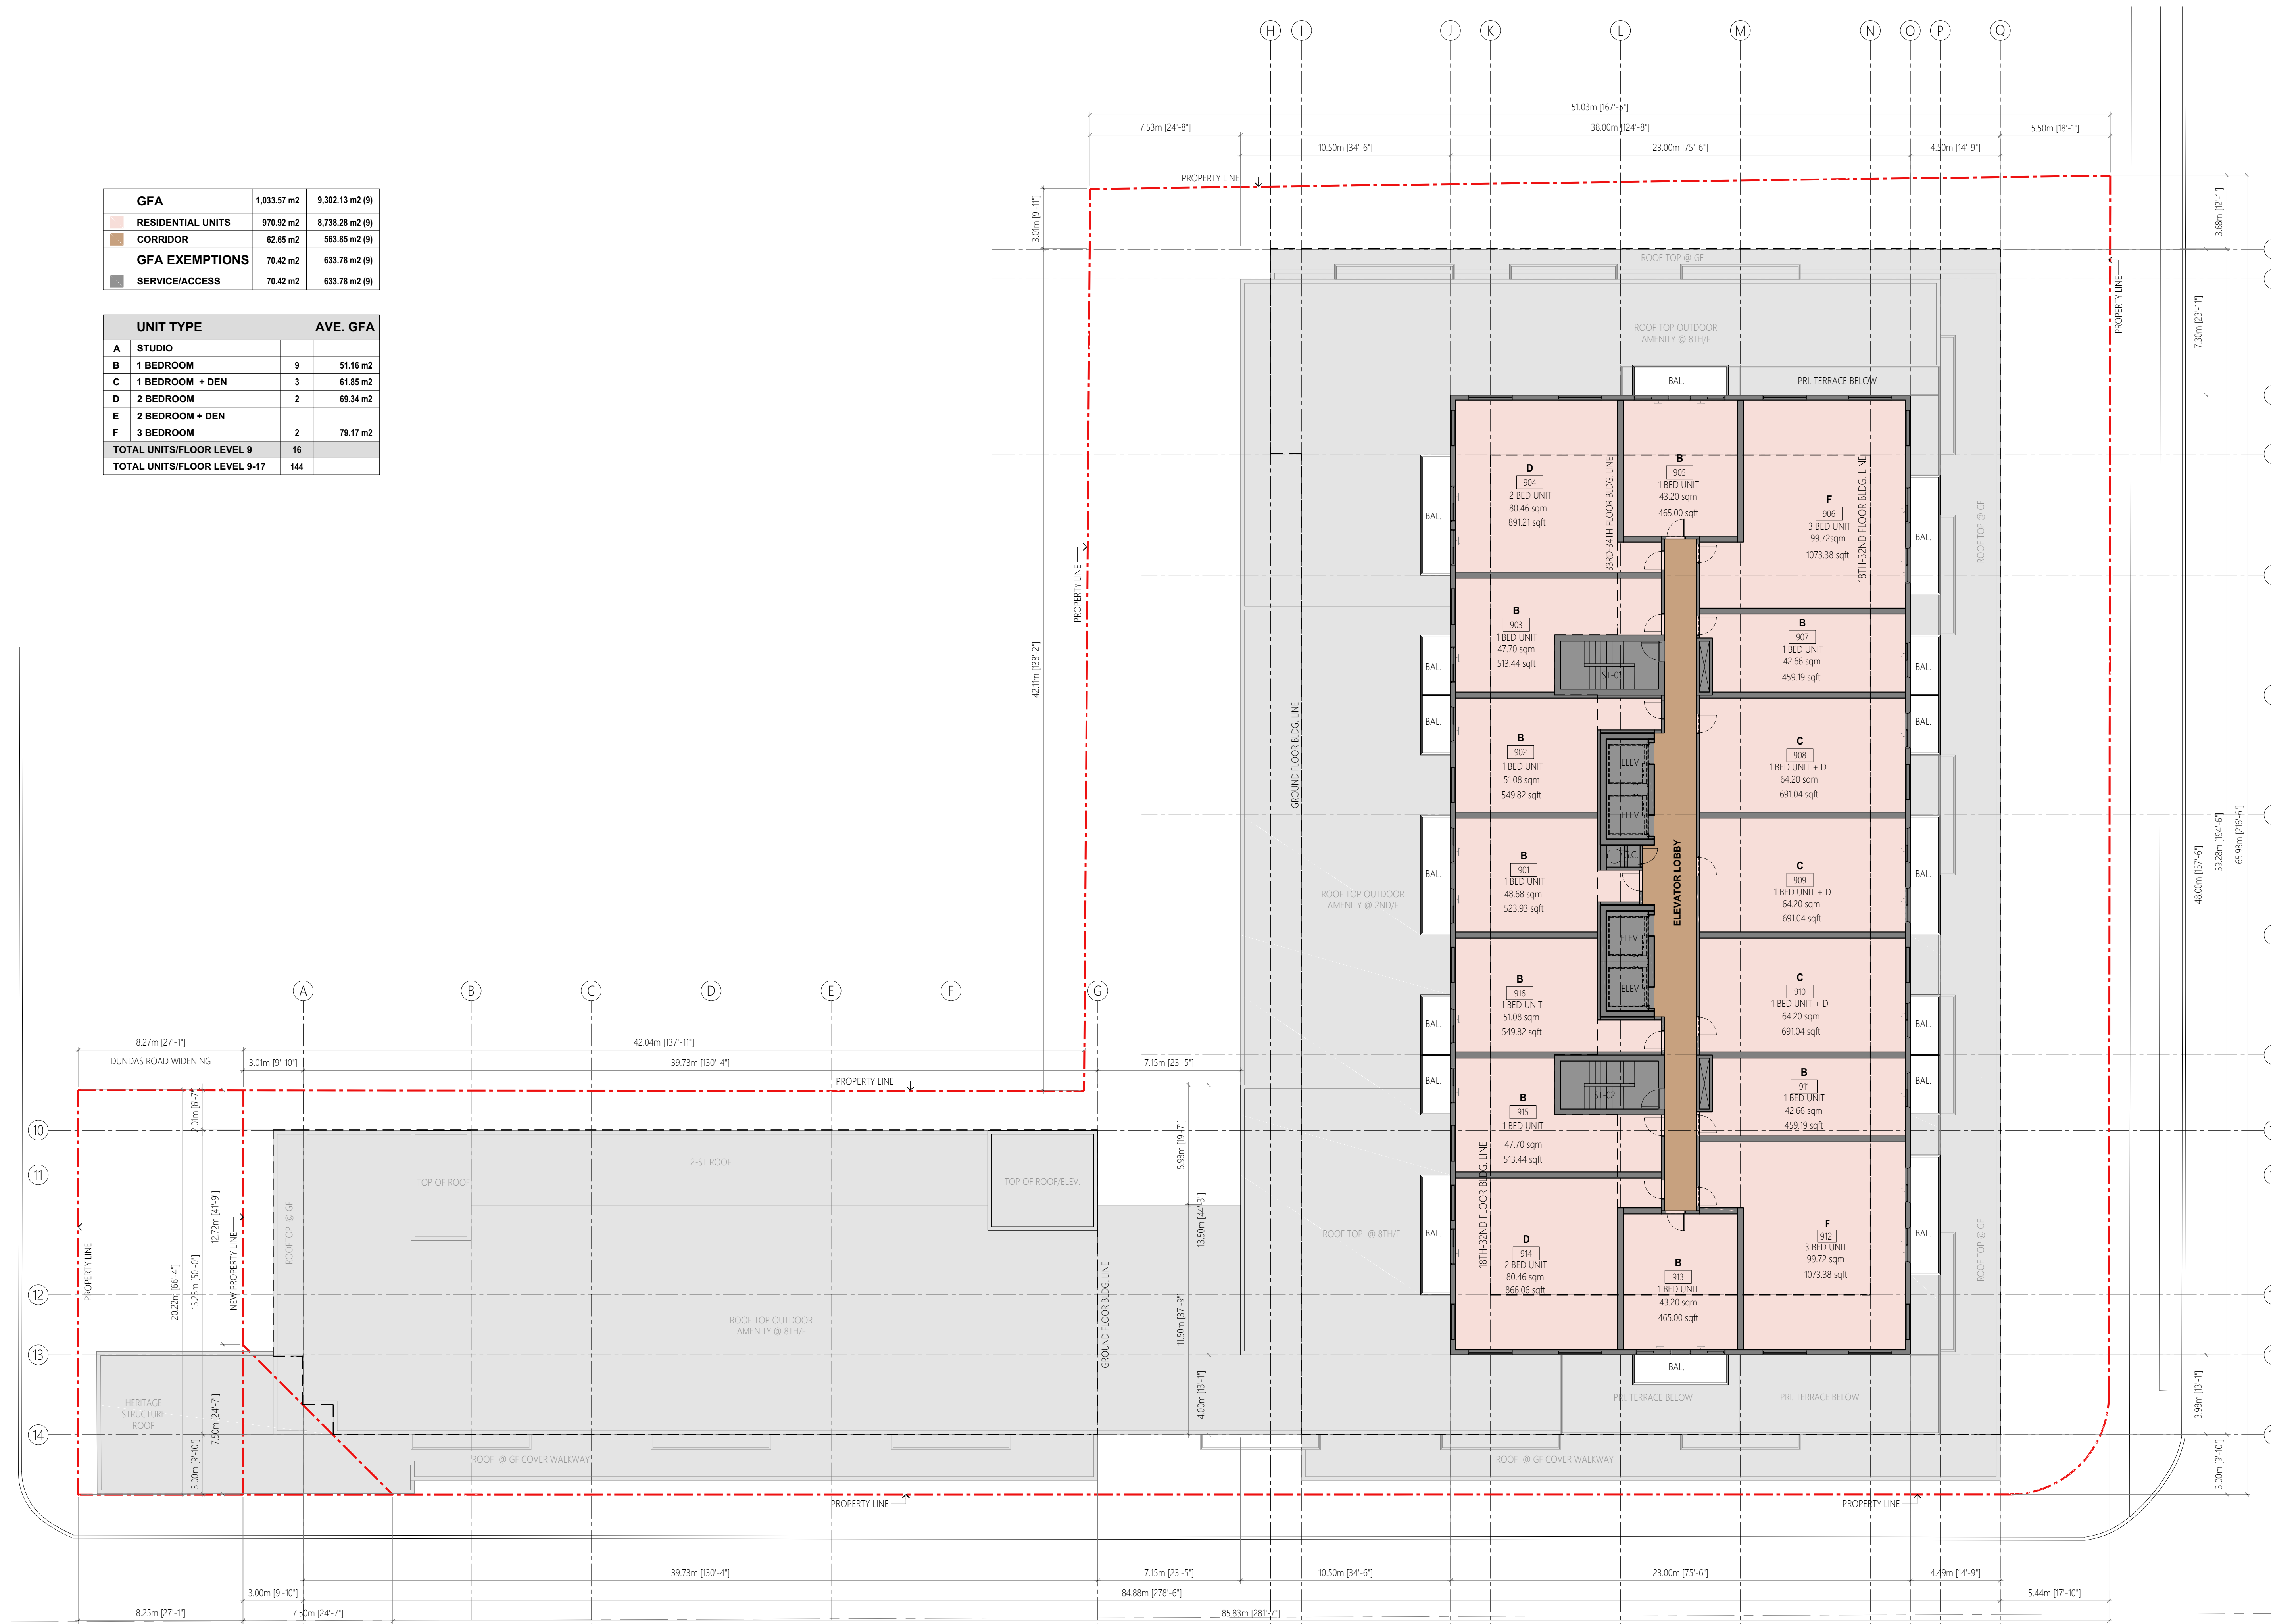

01 LEVEL 9 -17 FLOOR PLAN

SCALE: 1:150