


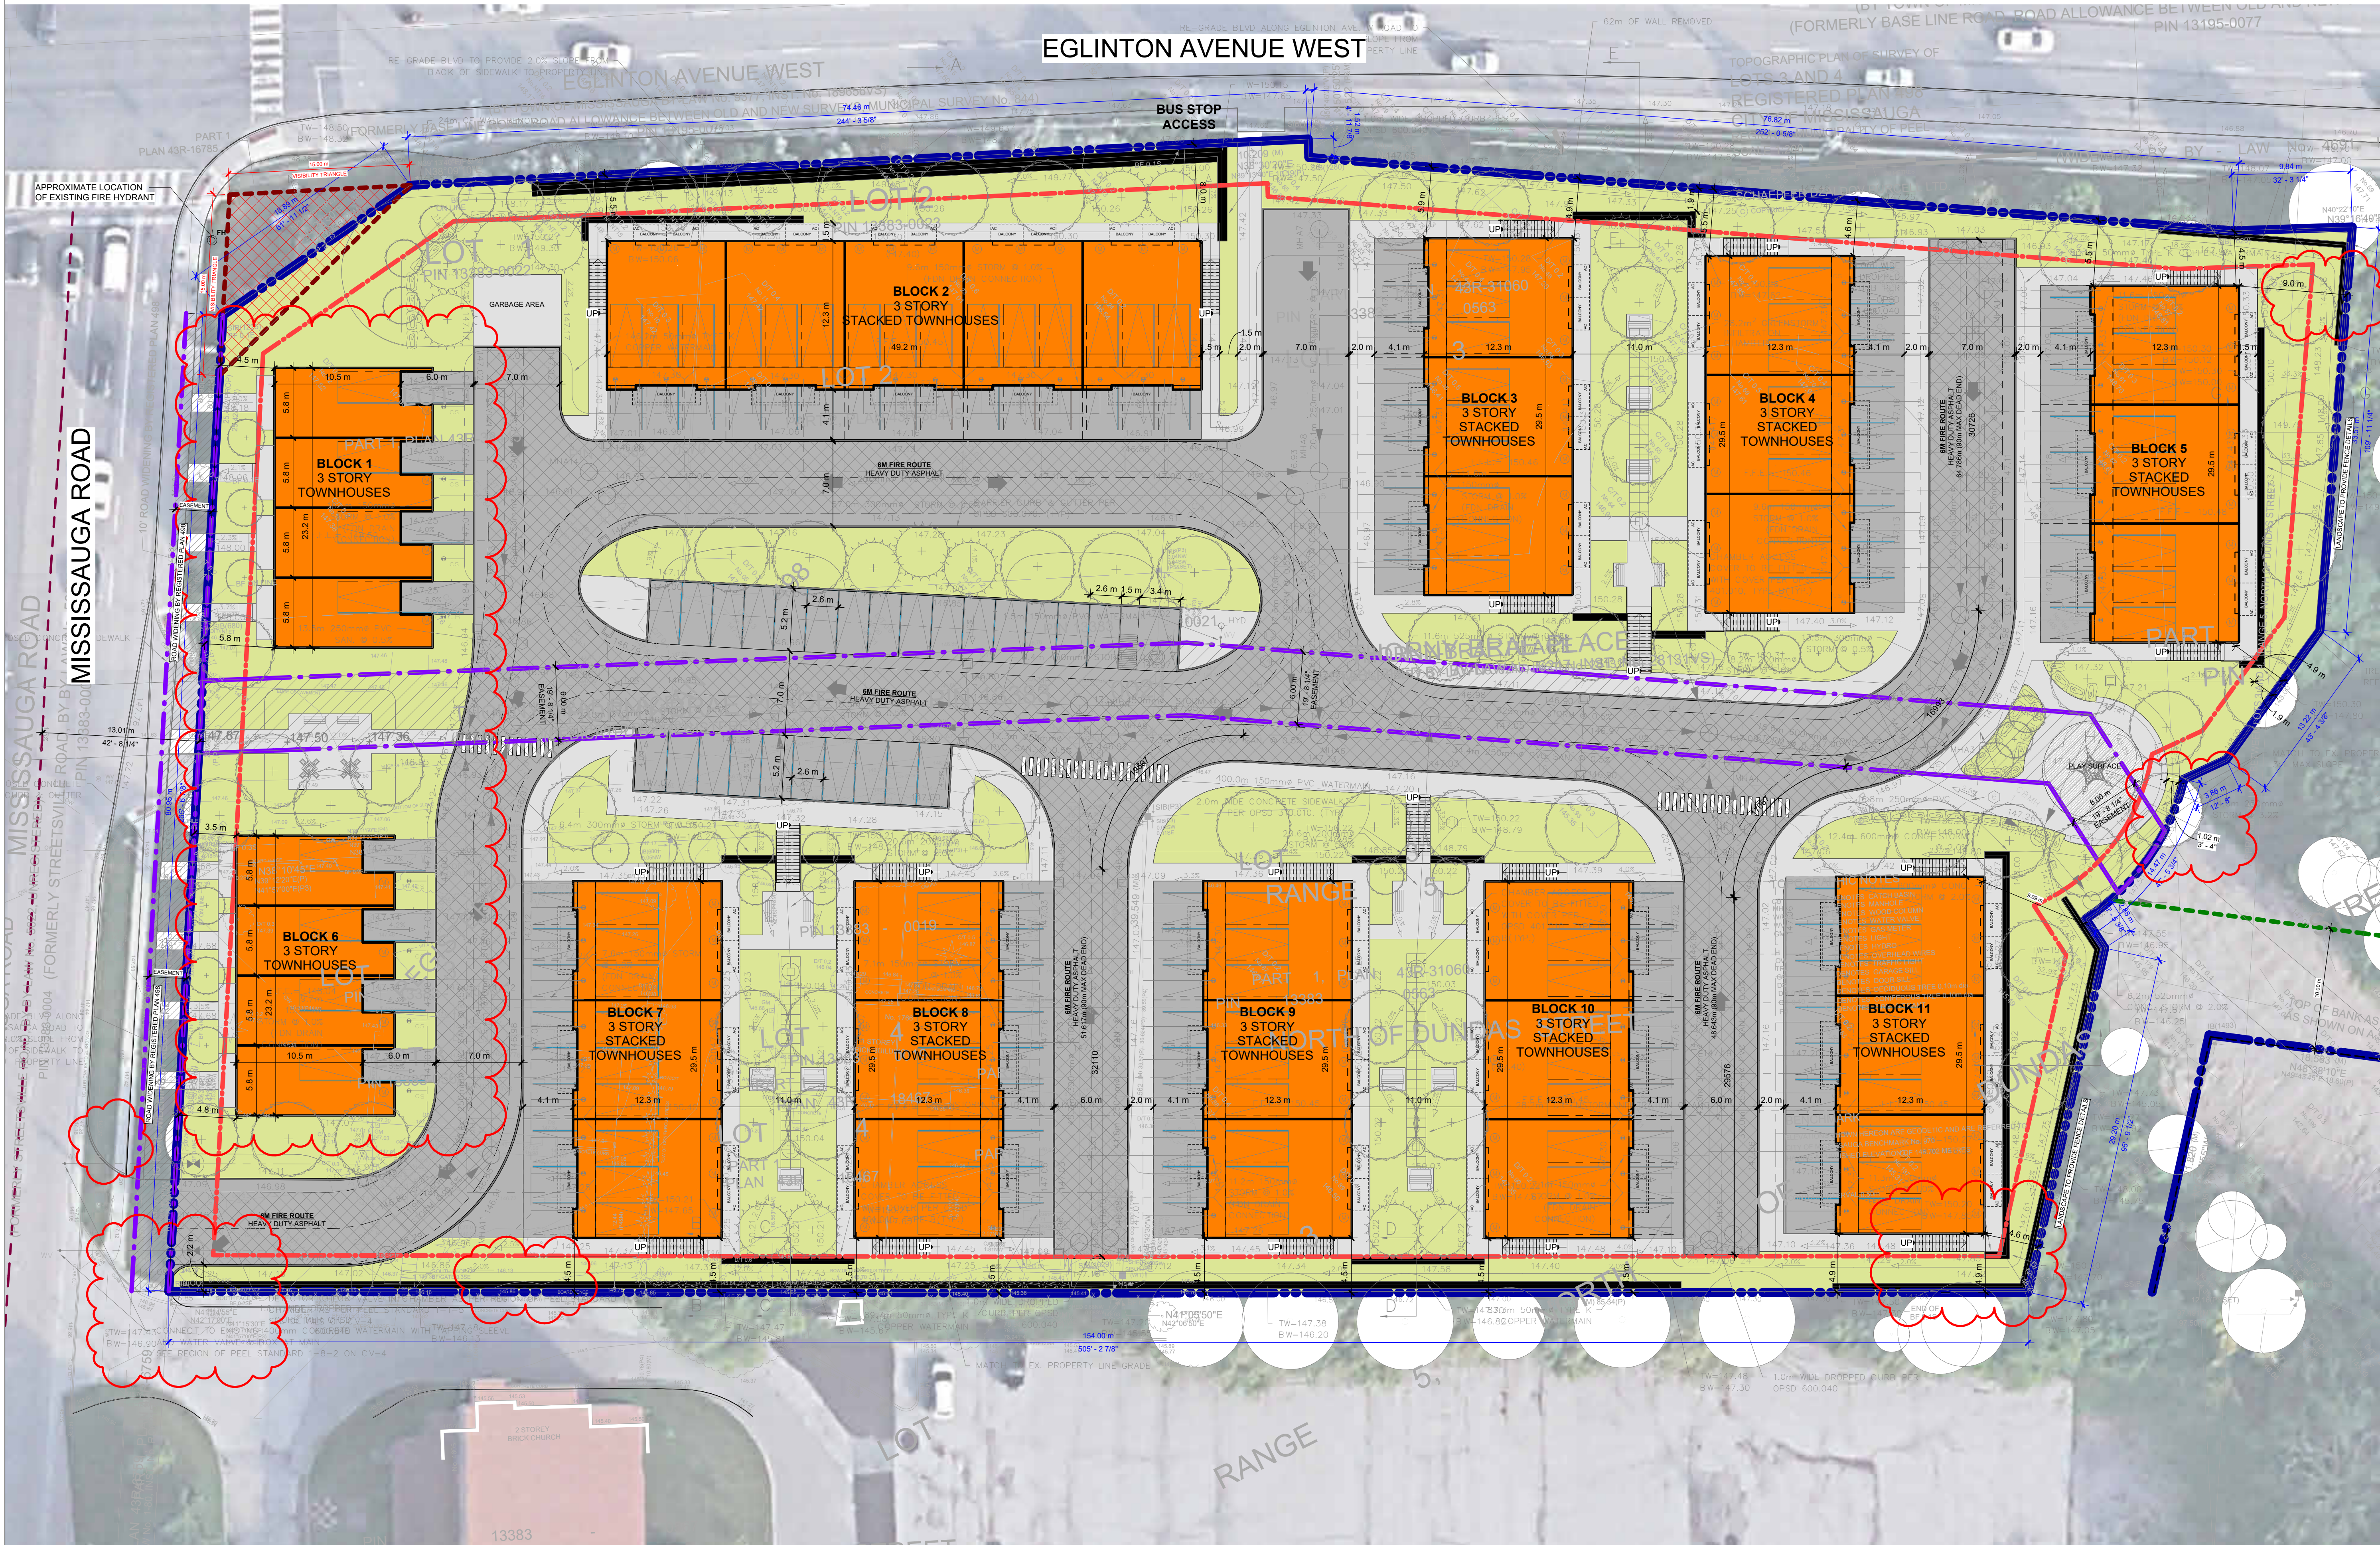


NO.	ISSUED	DATE
1	CLIENT REVIEW	24-04-17
2	CLIENT REVIEW	24-08-14
3	CLIENT REVIEW	24-09-26
4	GARAGE OPTIONS	24-09-27
5	CLIENT REVIEW	24-10-25
6	CLIENT REVIEW	24-11-15
7	CLIENT REVIEW	25-05-14
8	CLIENT REVIEW	25-05-27
9	CONSULTANT COORDINATION	25-06-02
10	OPAZBA SUBMISSION	25-06-13
11	OPAZBA SUBMISSION	25-10-15

DO NOT SCALE DRAWINGS. USE ONLY DRAWINGS MARKED "ISSUED FOR CONSTRUCTION". VERIFY CONFIGURATIONS AND DIMENSIONS ON SITE BEFORE BEGINNING WORK. NOTIFY ARCHITECT IMMEDIATELY OF ANY ERRORS, OMISSIONS OR DISCREPANCIES.

CHAMBERLAIN ARCHITECT SERVICES LIMITED AND CHAMBERLAIN CONSTRUCTION SERVICES LIMITED HAVE SIMILAR OWNERSHIP.

CHAMBERLAIN ARCHITECT SERVICES LIMITED HAS COPYRIGHT. CONSTRUCTING A SUBSTANTIALLY SIMILAR BUILDING WITHOUT PERMISSION MAY INFRINGE THE COPYRIGHT OWNERS RIGHTS. MAKING MINOR CHANGES TO PLANS DOES NOT NECESSARILY AVOID COPYRIGHT INFRINGEMENT. INNOCENT INFRINGEMENT IS NOT A DEFENSE TO COPYRIGHT INFRINGEMENT. ©

SEAL

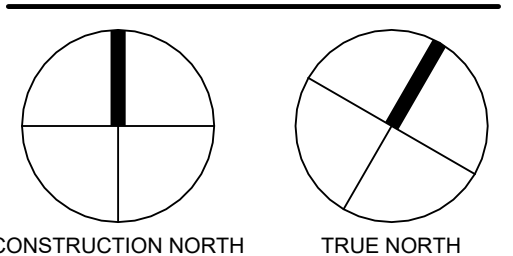

THORNY BRAE

1765, 1775 THORNY BRAE
PLACE
MISSISSAUGA, ON

SITE PLAN

START DATE	APRIL 2024
DRAWN BY	MR/MW/HK
CHECKED BY	CMC
SCALE	1 : 250
PROJECT NO.	124015
DRAWING	

A001