


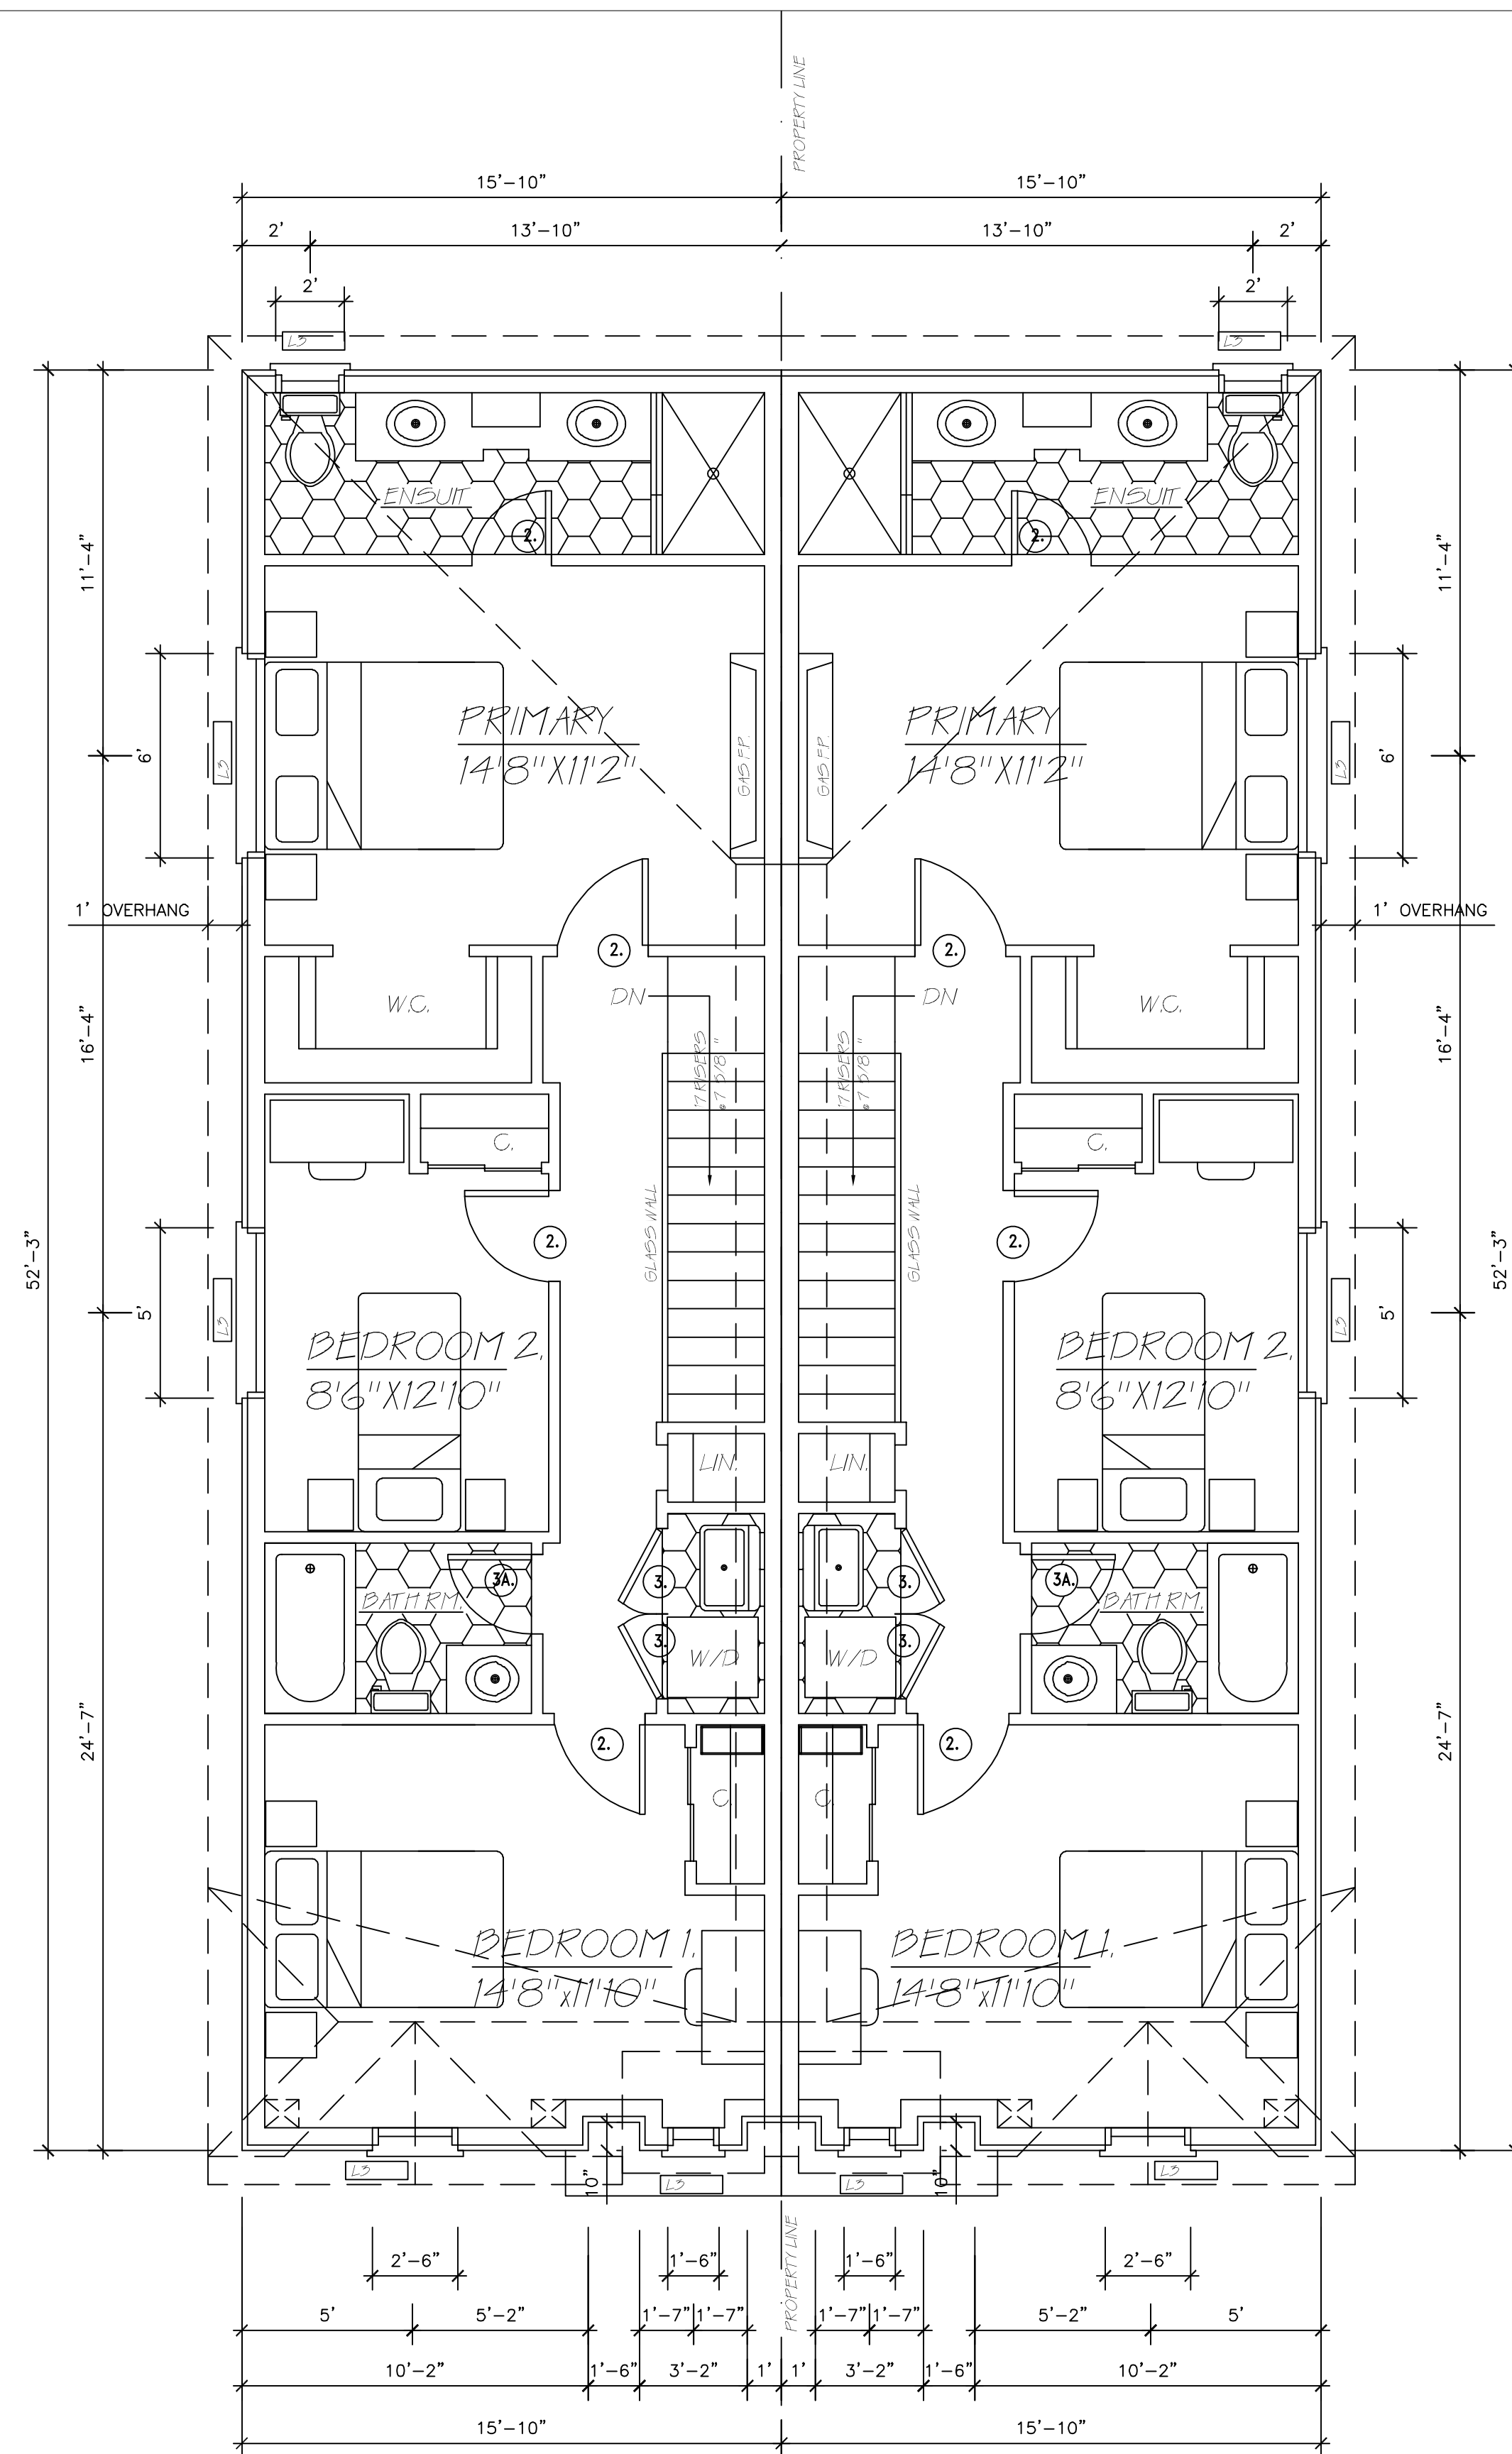

SECOND FLOOR PLAN

General Notes

CONTRACTORS MUST
CHECK AND VERIFY
ALL DIMENSIONS ON
THE JOB AND REPORT ANY
DISCREPANCIES TO THE
DESIGNER BEFORE
PROCEEDING WITH WORK

DRAWINGS SHOULD NOT
BE SCALED

2		
1		
No.	Revision/Issue	Date

Firm Name and Address

DIAMANTI ENGINEERING LTD.
27 MAVALLE AVE
NORTH YORK, ONTARIO
M2H 0A7

Project Name and Address

893 SEVENTH ST.
MISSISSAUGA, ONT.

Project 893 SEVENTH ST.	Sheet A-3
Date AUG 2025	
Scale 1/4"=1'	