


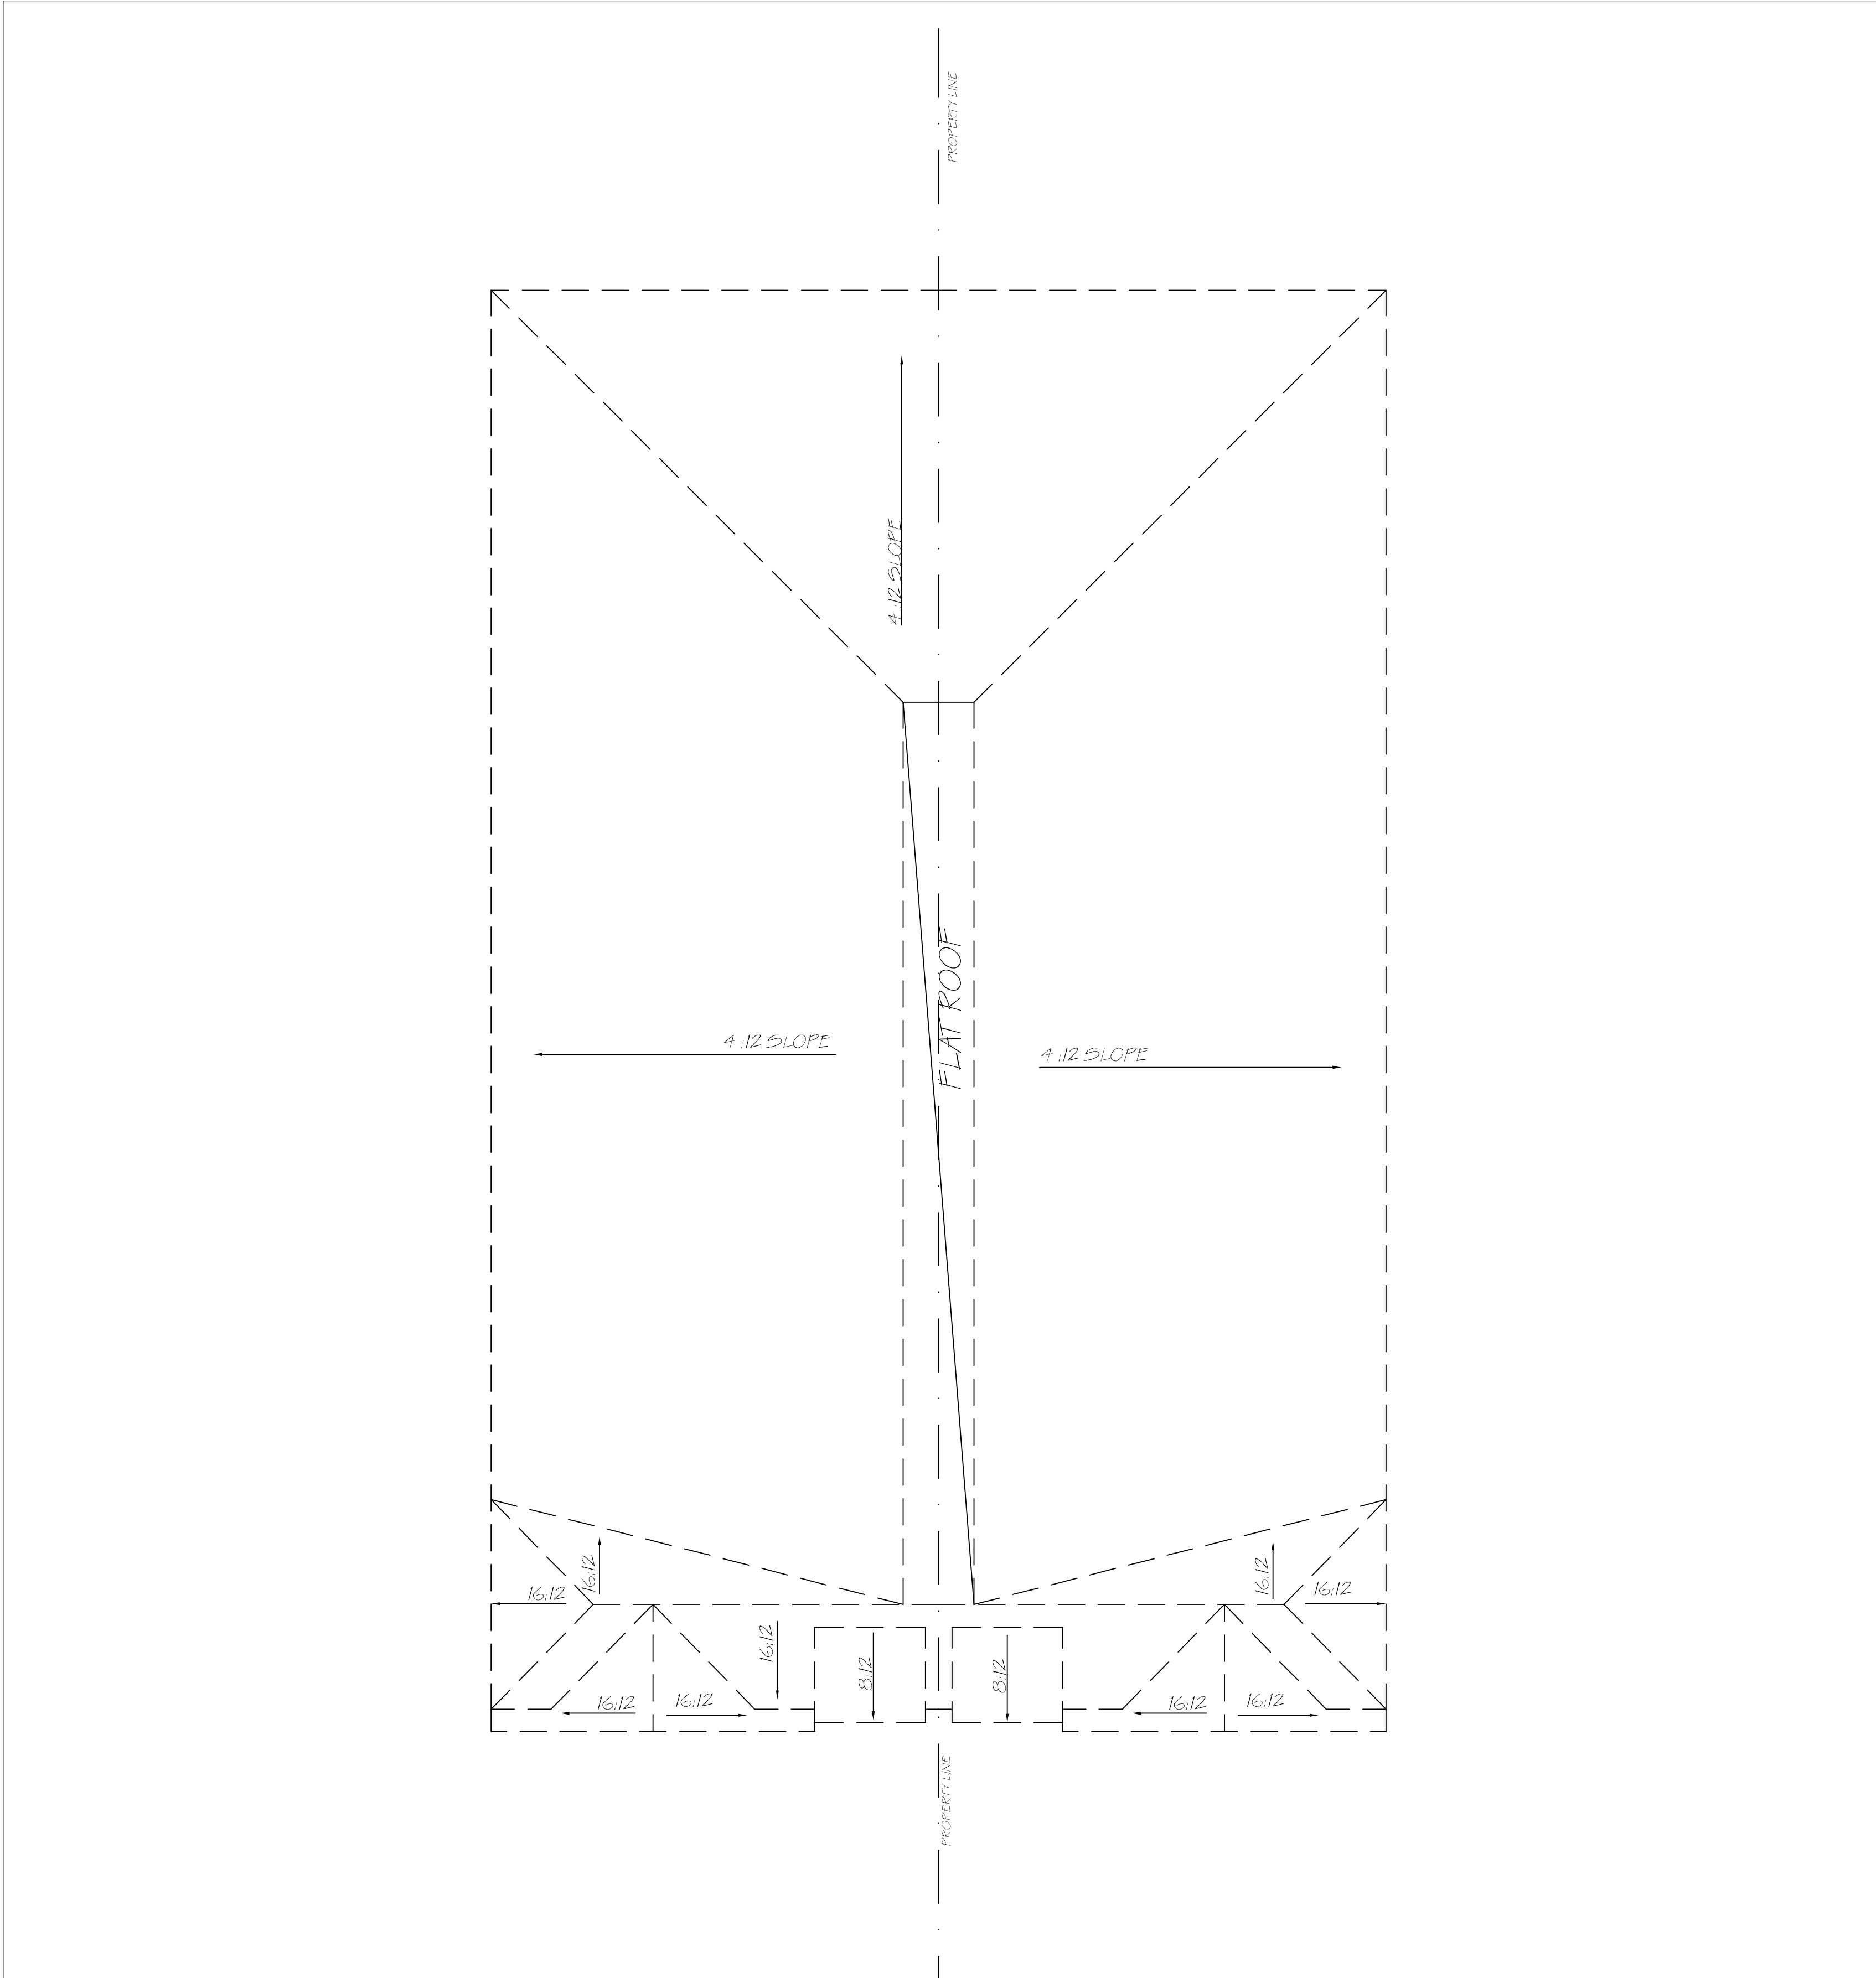

ROOF PLAN

General Notes		
CONTRACTORS MUST CHECK AND VERIFY ALL DIMENSIONS ON THE JOB AND REPORT ANY DISCREPANCIES TO THE DESIGNER BEFORE PROCEEDING WITH WORK.		
DRAWINGS SHOULD NOT BE SCALED		
2		
1		
No.	Revision/Issue	Date
Firm Name and Address		
DIAMANTI ENGINEERING LTD. 27 MAYALL AVE. NORTH YORK, ONTARIO M2H 0A7		
Project Name and Address		
893 SEVENTH ST. MISSISSAUGA, ONT.		
Project	893 SEVENTH ST.	Sheet
Date	AUG 2025	A-4
Scale	1/4"=1'	