
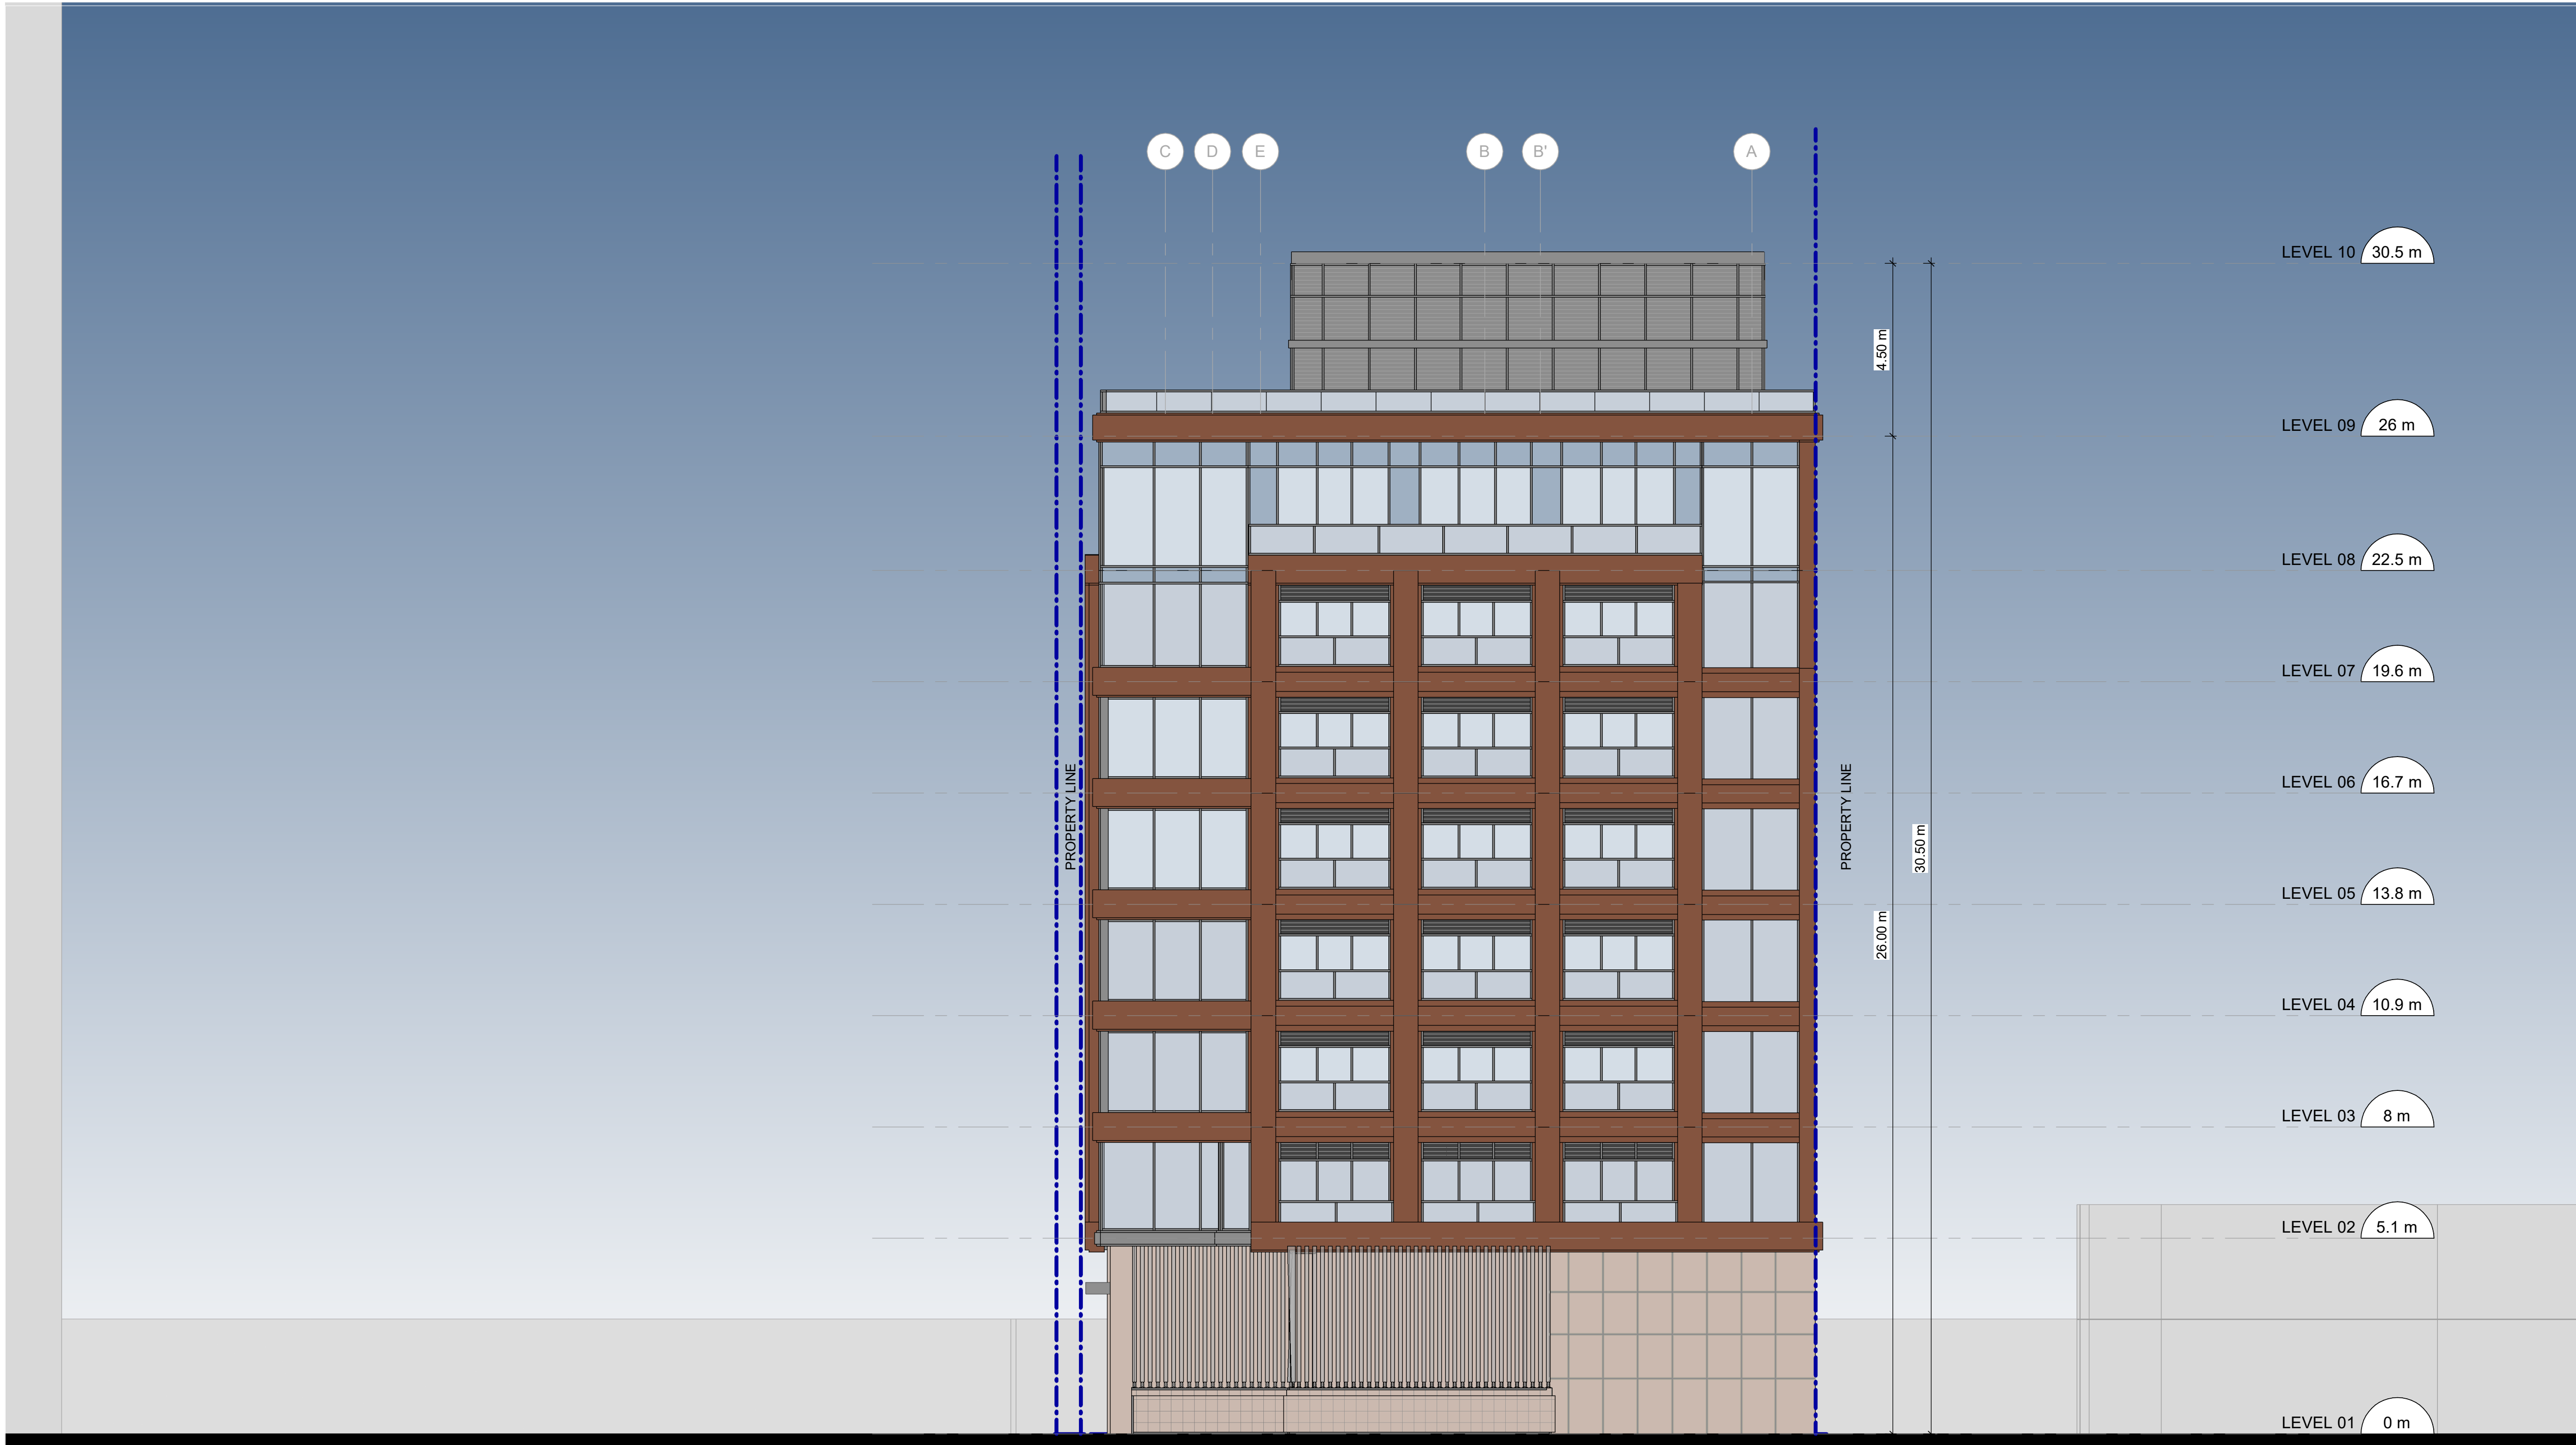


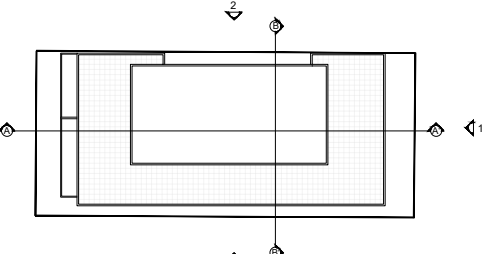

1 NORTH ELEVATION
A400 Scale: 1 : 100

CLIENT	COPYRIGHT	ISSUES	CONSULTANTS	MATERIAL KEY	SEAL	PROJECT	SELECT CONSULTANT TYPE																
	This drawing has been prepared solely for the intended use, thus any reproduction or distribution for any purpose other than authorized by Arcadis is forbidden. Written dimensions shall have precedence over scaled dimensions. Contractors shall verify and be responsible for all dimensions and conditions on the job, and Arcadis shall be informed of any variations from the dimensions and conditions shown on the drawing. Shop drawings shall be submitted to Arcadis for general conformance before proceeding with fabrication. Arcadis Architect (Canada) Inc.	<table><tr><th>No.</th><th>DESCRIPTION</th><th>DATE</th></tr><tr><td>1</td><td>ZBA SUBMISSION 1</td><td>2021/12/10</td></tr><tr><td>2</td><td>SETTLEMENT PACKAGE</td><td>2023/09/05</td></tr><tr><td>3</td><td>ZBA SUBMISSION 2</td><td>2025/08/13</td></tr><tr><td>4</td><td>REZONING SUBMISSION 3</td><td>2025/10/24</td></tr></table>					No.	DESCRIPTION	DATE	1	ZBA SUBMISSION 1	2021/12/10	2	SETTLEMENT PACKAGE	2023/09/05	3	ZBA SUBMISSION 2	2025/08/13	4	REZONING SUBMISSION 3	2025/10/24	ARCADIS 55 St. Clare Avenue West, Toronto, ON M4V, Canada tel 416 596 1930 www.arcadis.com	
		No.					DESCRIPTION	DATE															
1	ZBA SUBMISSION 1	2021/12/10																					
2	SETTLEMENT PACKAGE	2023/09/05																					
3	ZBA SUBMISSION 2	2025/08/13																					
4	REZONING SUBMISSION 3	2025/10/24																					
128 LAKESHORE DEVELOPMENT INC.	KEY PLAN		SHEET TITLE																				
							NORTH ELEVATION																
						PROJECT NO: 132973																	
						DRAWN BY: CHECKED BY:																	
						SCALE: As indicated APPROVED BY:	SHEET NUMBER	ISSUE															
							A400																