
RESIDENTIAL BUILDING B 18 STOREY

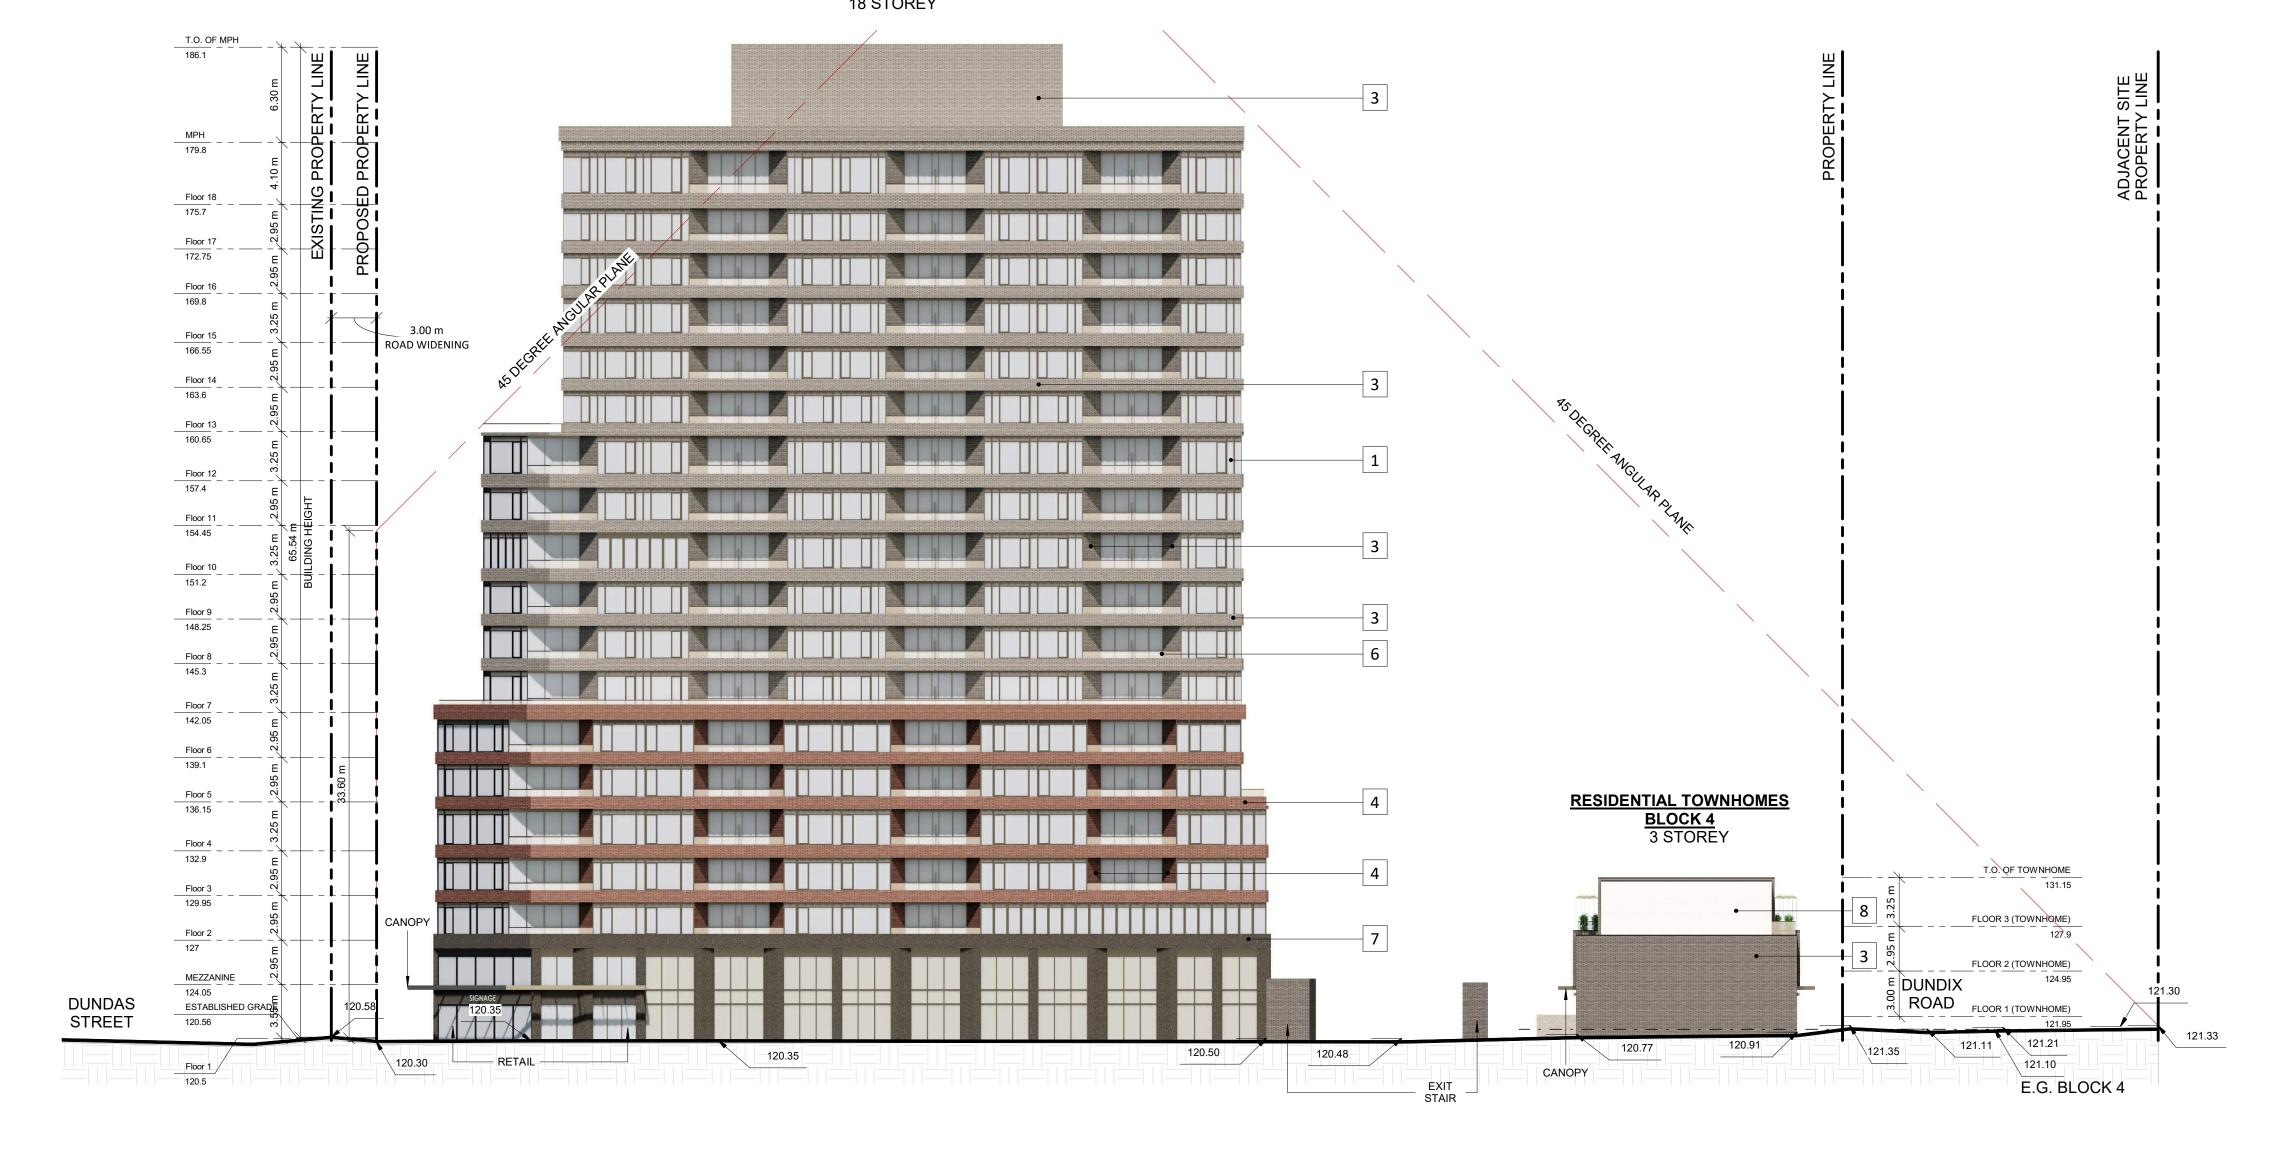

NORTH ELEVATION
1: 250

TURNER FLEISCHER

67 Lesmill Road Toronto, ON, M3B 2T8 T 416 425 2222 turnerfleischer.com

This drawing, as an instrument of service, is provided by and is the property of Turner Fleischer. The contractor must verify and accept responsibility for all dimensions and conditions on site and must notify Turner Fleischer. of any variations from the supplied information. This drawing is not to be scaled. The architect is not responsible for the accuracy of survey, structural, mechanical, electrical, etc., information shown on this drawing. Refer to the appropriate consultant's drawings before proceeding with the work. Construction must conform to all applicable codes and requirements of authorities having jurisdiction. The contractor working from drawings not specifically marked 'For Construction' must assume full responsibility and bear costs for any corrections or damages resulting from his work.

EXTERIOR FINISHES LEGEND:

- 1. CLEAR VISION GLASS
- 2. SPANDREL GLASS
- 3. PRECAST CONCRETE, BRICK OR METAL PANEL - DARK GREY
- **4.** PRECAST CONCRETE, BRICK OR METAL PANEL RED
- **5.** PRECAST CONCRETE, BRICK OR METAL PANEL - LIGHT GREY
- 6. GLASS RAILING CLEAR
- 7. METAL PANEL OR PRECAST CONCRETE - DARK
- 8. METAL PANEL OR PRECAST CONCRETE - LIGHT

3 23-07-2025 OPA & ZBA RESUBMISSION 2 08-09-2024 OPA & ZBA RESUBMISSION # DATE DESCRIPTION

PROPOSED MIXED-USE

DEVELOPMENT 1225 Dundas Street E, Mississauga, ON

(OZ/OPA 22-20 W3)

NORTH ELEVATION

PROJECT NO. 22.117P01 PROJECT DATE 2022-08-07 DRAWN BY TKA CHECKED BY NMC

As indicated



A203

REV.