


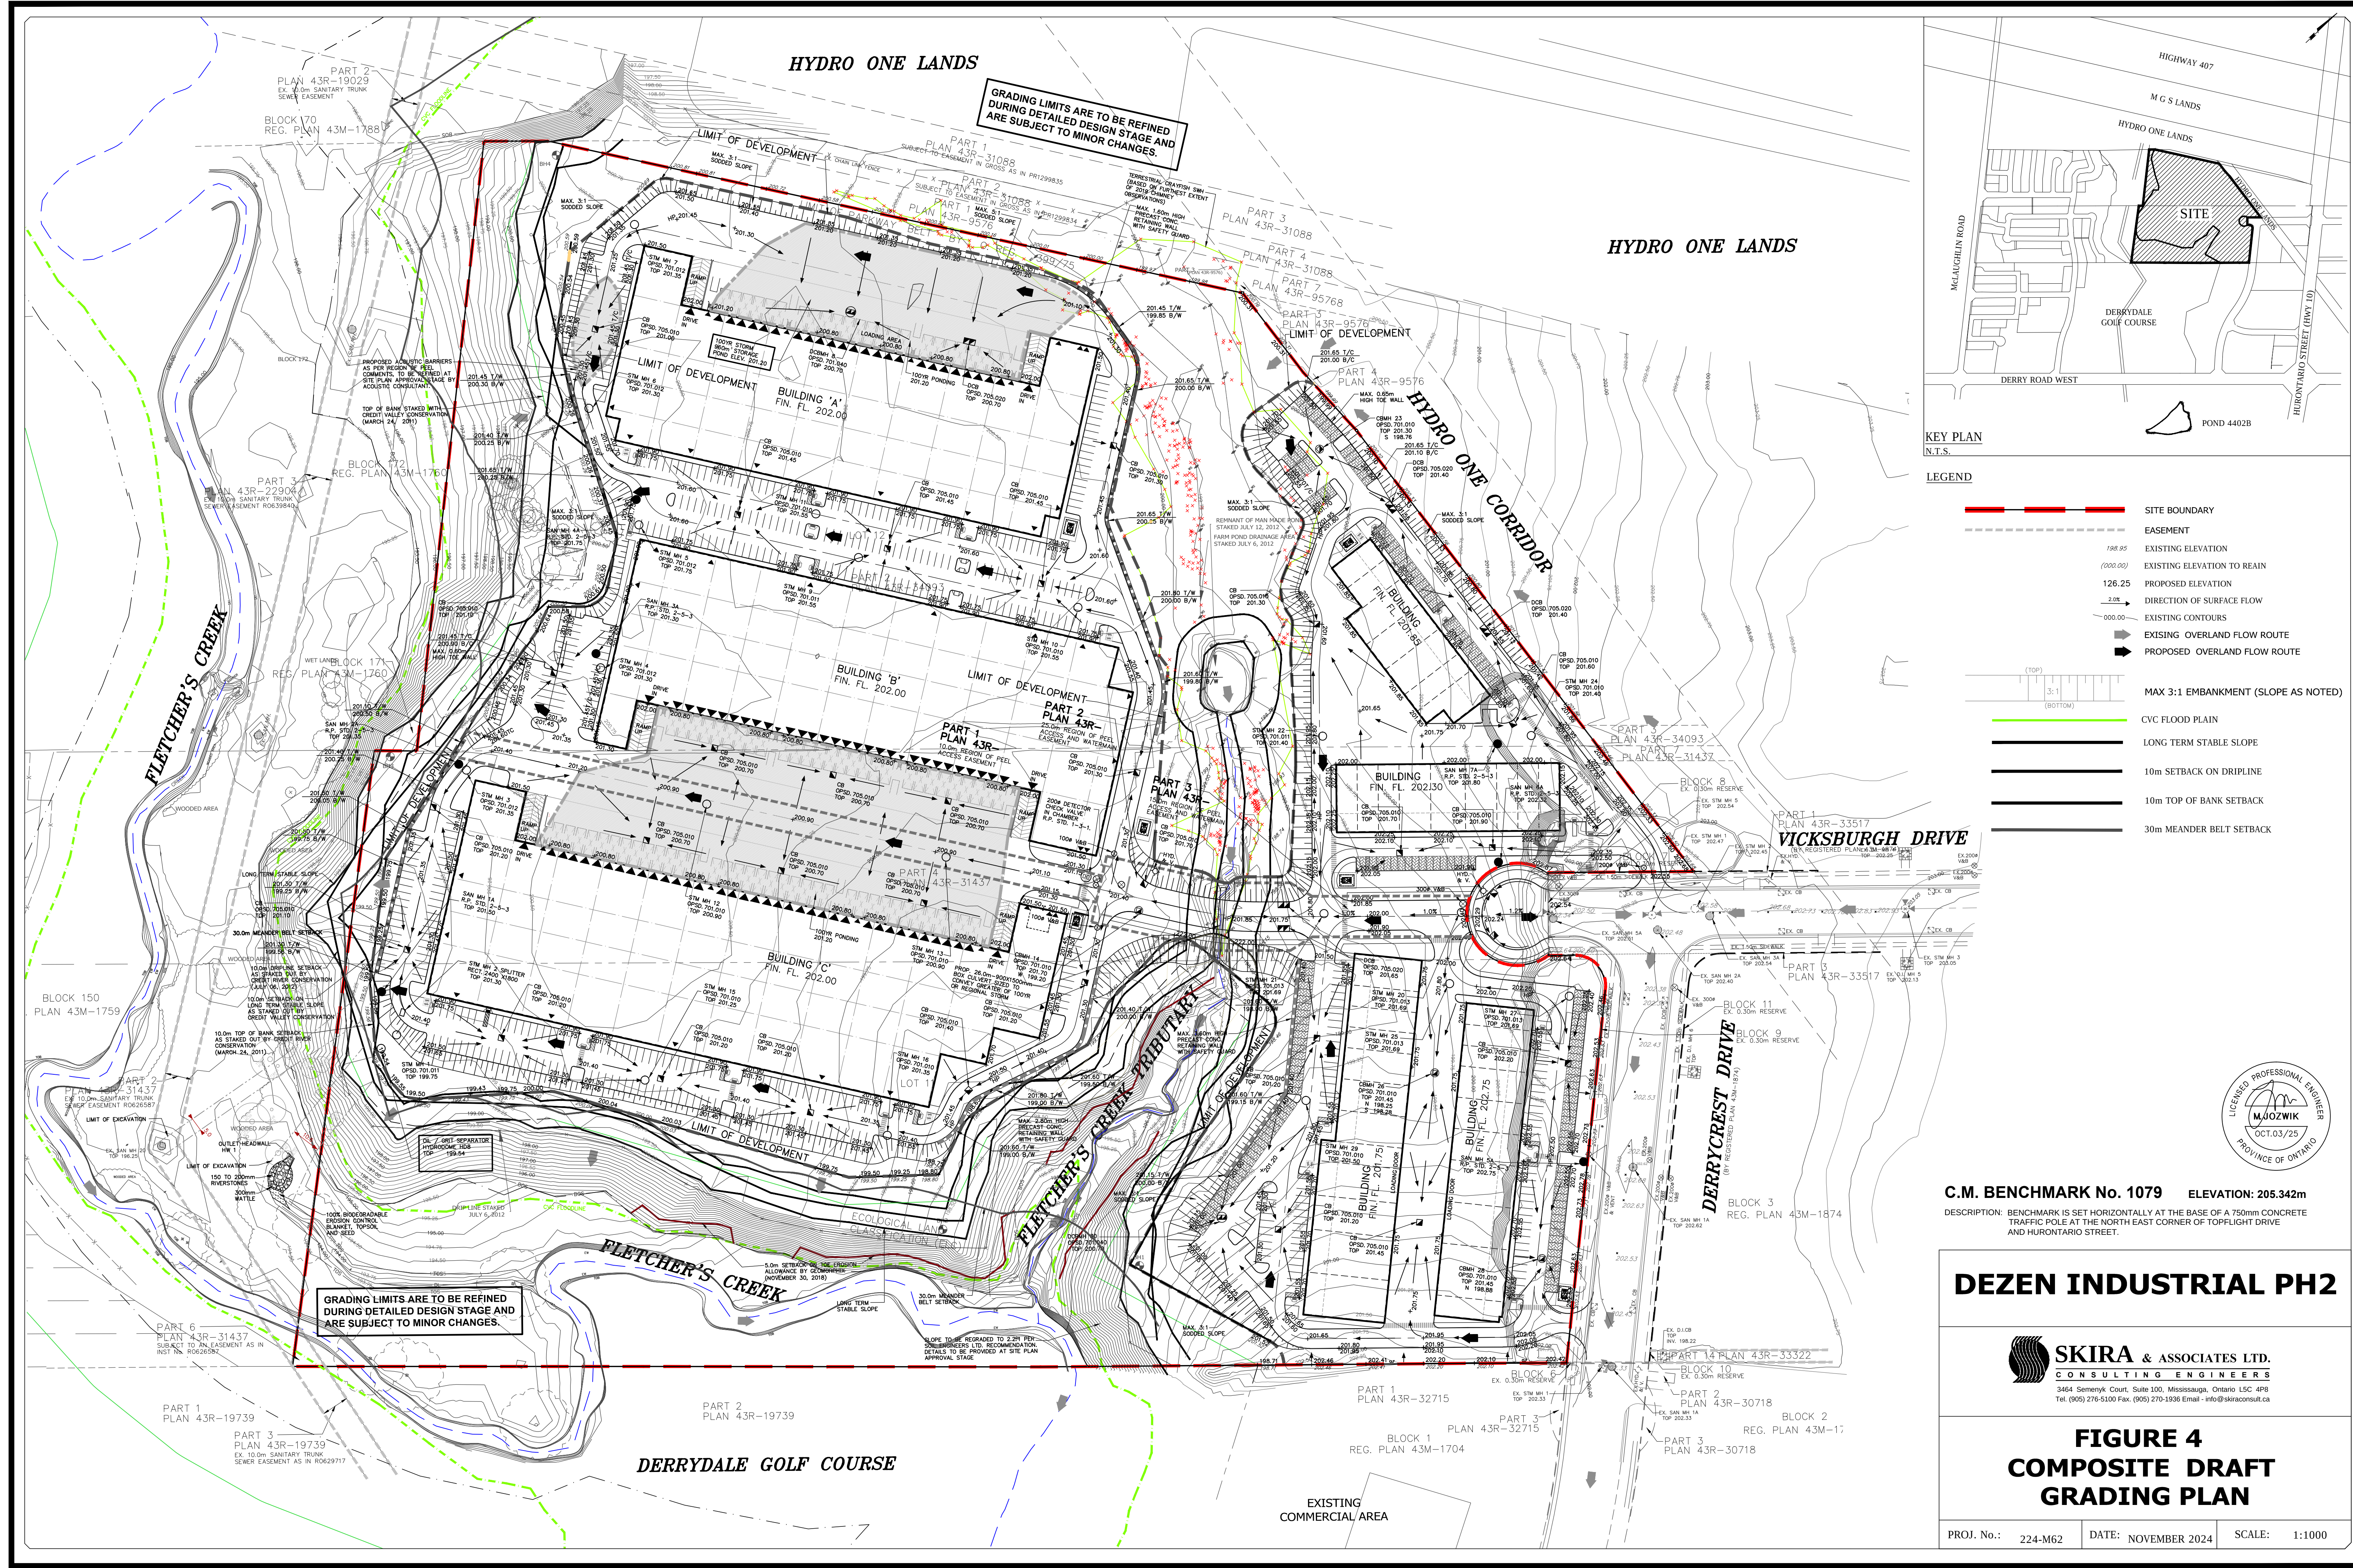

C.M. BENCHMARK No. 1079 ELEVATION: 205.342m
DESCRIPTION: BENCHMARK IS SET HORIZONTALLY AT THE BASE OF A 750mm CONCRETE TRAFFIC POLE AT THE NORTH EAST CORNER OF TOPFLIGHT DRIVE AND HURONTARIO STREET.

DEZEN INDUSTRIAL PH2

SKIRA & ASSOCIATES LTD.
CONSULTING ENGINEERS
3464 Semenyk Court, Suite 100, Mississauga, Ontario L5C 4P8
Tel. (905) 276-5100 Fax. (905) 270-1936 Email - info@skiraconsult.ca

FIGURE 4 COMPOSITE DRAFT GRADING PLAN

PROJ. No.: 224-M62 DATE: NOVEMBER 2024 SCALE: 1:1000