



D-8
DEVELOPMENT

| PLANT SCHEDULE BLOCK B PLANTING PLAN | | | | | |
|--------------------------------------|-----|---|---------------------------------|-----------|-------|
| CODE | QTY | BOTANICAL NAME | COMMON NAME | SIZE | CONT. |
| CONIFEROUS TREES | | | | | |
| AB | 6 | ABIES BALSAMEA | BALSAM FIR | 180CM HT. | B&B |
| PG | 6 | PICEA GLAUCA | WHITE SPRUCE | 180CM HT. | B&B |
| PS | 6 | PINUS STROBUS | WHITE PINE | 180CM HT. | B&B |
| TC2 | 7 | TSUGA CANADENSIS | EASTERN HEMLOCK | 180CM HT. | B&B |
| | 25 | SUBTOTAL: | | | |
| DECIDUOUS TREES | | | | | |
| ASC | 7 | ACER SACCHARINUM | SILVER MAPLE | 60MM CAL. | B&B |
| AS | 6 | ACER SACCHARUM | SUGAR MAPLE | 60MM CAL. | B&B |
| AI | 18 | ACER X FREEMANII 'AUTUMN BLAZE' | AUTUMN BLAZE (JEFFERSRED) MAPLE | 60MM CAL. | B&B |
| CO | 18 | CELTIS OCCIDENTALIS | COMMON HACKBERRY | 60MM CAL. | B&B |
| GTS | 11 | GLEDTISIA TRIACANTHOS INERMIS 'SHADEMASTER' | SHADEMASTER HONEY LOCUST | 60MM CAL. | B&B |
| GD | 5 | GYMNOCLADUS DIOICA | KENTUCKY COFFEETREE | 60MM CAL. | B&B |
| QM | 8 | QUERCUS MACROCARPA | BURR OAK | 60MM CAL. | B&B |
| QR | 10 | QUERCUS RUBRA | RED OAK | 60MM CAL. | B&B |
| UP | 9 | ULMUS X 'PATRIOT' | PATRIOT ELM | 60MM CAL. | B&B |
| | 92 | SUBTOTAL: | | | |
| BROADLEAF EVERGREEN | | | | | |
| Ic | 30 | ILEX GLABRA 'CHAMZIN' | NORDIC™ INKBERRY HOLLY | 3 GAL. | POT |
| | 30 | SUBTOTAL: | | | |
| CONIFEROUS SHRUBS | | | | | |
| pms | 30 | PINUS MUGO 'SLOWMOUND' | SLOWMOUND MUGO PINE | 1 GAL. | POT |
| imd | 30 | TAXUS X MEDIA 'DENSIFORMIS' | DENSE YEW | 1 GAL. | POT |
| | 60 | SUBTOTAL: | | | |

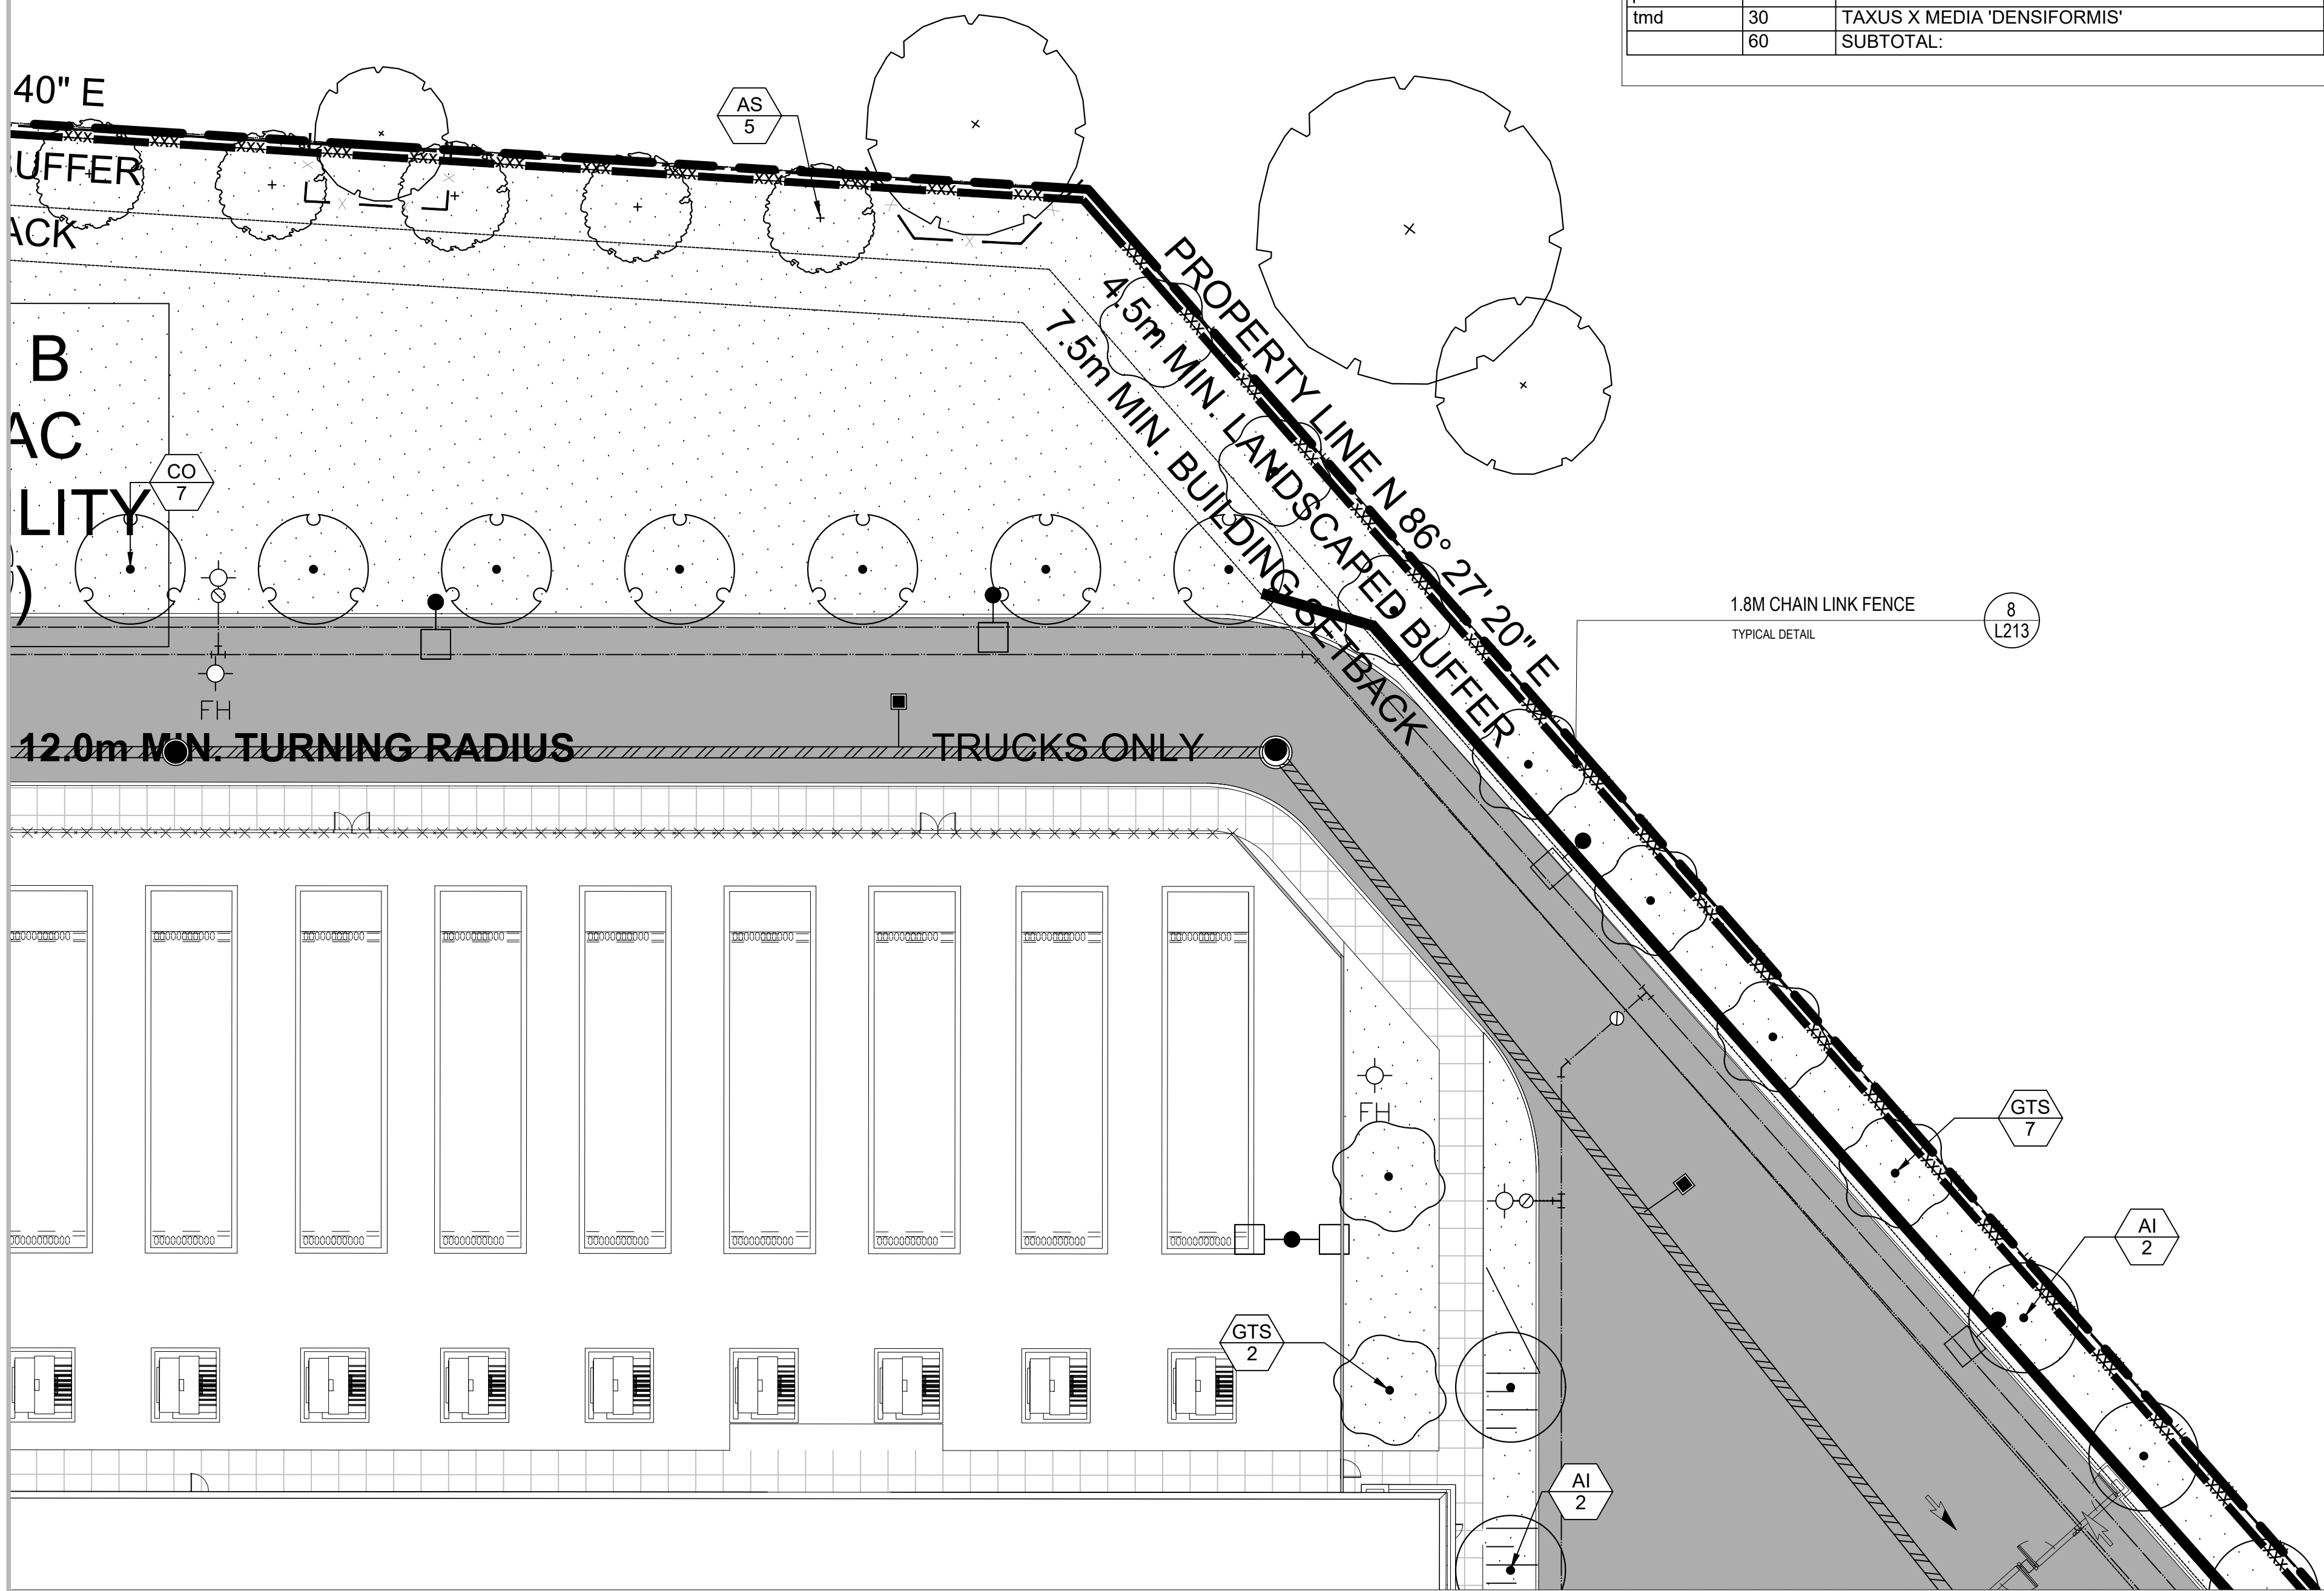

PROPOSED DECIDUOUS TREE
 PROPOSED SHRUB BED
 CONCRETE SIDEWALK
 SODDED AREA
 EXISTING DECIDUOUS TREE TO REMAIN
 EXISTING CONIFEROUS TREE TO REMAIN
 TERRASEEDING

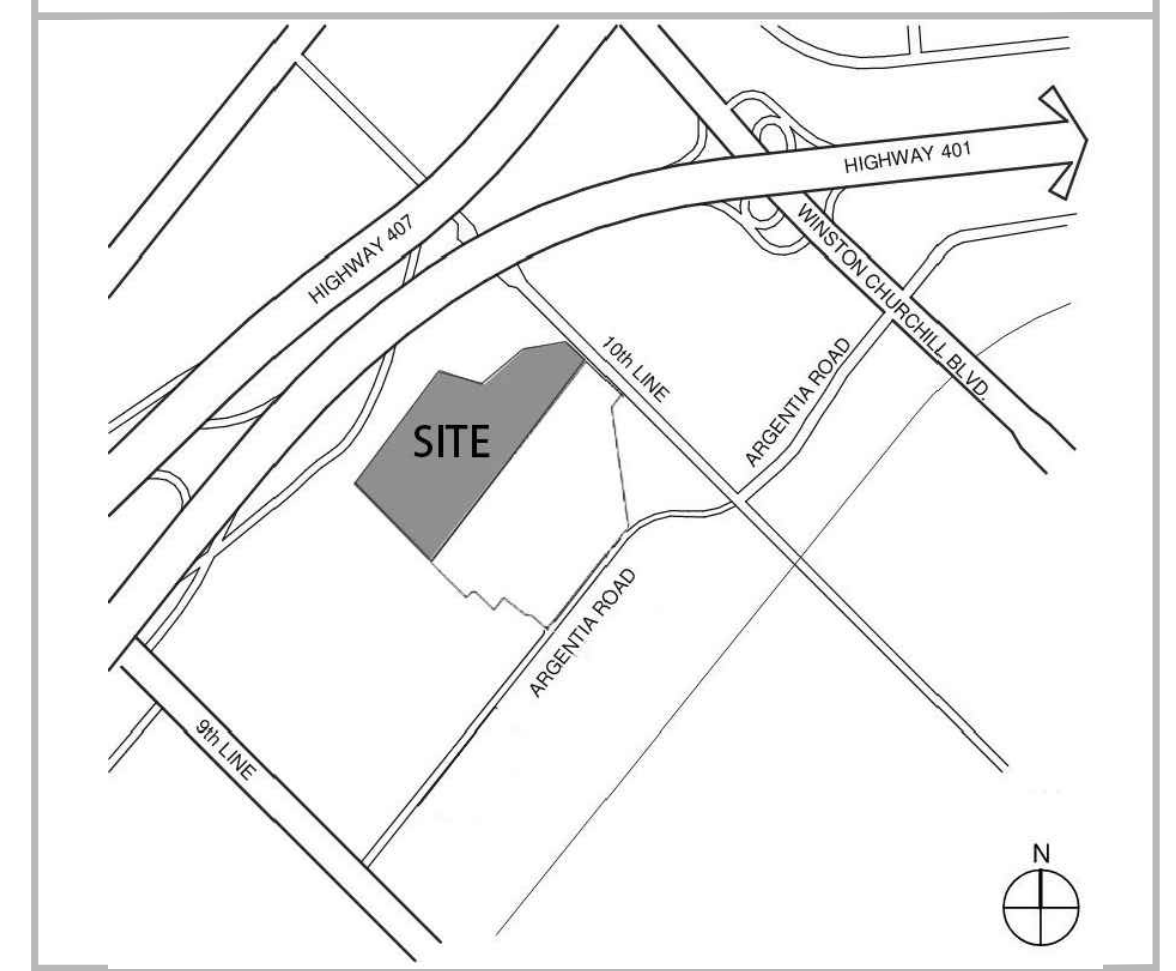

- GENERAL NOTES**
- Do not scale the drawings. All dimensions are in millimetres unless noted otherwise.
 - This drawing is to be read in conjunction with the overall master plan and engineering drawings prepared by the project engineer and site plans prepared by the project architect.
 - The contractor shall check and verify all existing and proposed grading and conditions on the project and immediately report any discrepancies to the consultant before proceeding with any work.
 - The contractor is to be aware of all existing and proposed services and utilities. The contractor is responsible for having all underground services and utility lines staked by each agency having jurisdiction prior to commencing work.
 - This drawing is to be used for development approval only. For layout of all work refer to construction drawings.
 - Plant quantities indicated on the plan supersede the quantities from the plant list (report any discrepancies to the landscape architect).
 - Do not leave any holes open overnight.
 - Keep area outside construction zone clean and useable by others at all times. Contractor shall thoroughly clean areas surrounding the construction zone at the end of each work day.
 - Contractor to make good any and all damages outside of the development area that may occur as a result of construction at no extra cost.
 - This drawing is Copyright MHBC 2026

| REVISION NO. | DATE | ISSUED / REVISION | BY |
|--------------|-------------------|-----------------------------|----|
| 3. | MARCH 04, 2026 | ISSUED FOR SPA RESUBMISSION | CC |
| 2. | FEBRUARY 20, 2026 | ISSUED FOR SPA | CC |
| 1. | AUGUST 11, 2025 | ISSUED FOR SPA | CC |

PLANNING URBAN DESIGN & LANDSCAPE ARCHITECTURE
 230-7030 WESTON ROAD WOODBRIDGE, ON, L4L 6G7 | P: 905 761 5588 F: 905 761 5589 | WWW.MHBCPLAN.COM

STAMP

DATE MARCH 2026
DRAWN BY CC
PLAN SCALE 1:250
FILE NO. 12212BK SP 25-63 W9
CHECKED BY N.M.
OWNER PROLOGIS 185 THE WEST MALL, SUITE 700, TORONTO, ON
PROJECT 7564 TENTH LINE WEST, MISSISSAUGA, ON

| FILE NAME | DWG NO. |
|----------------|---------|
| LANDSCAPE PLAN | L208 |

TENTH LINE WEST