

REV #	DATE	REVISION TITLE
1	AUG 15, 2025	ISSUED FOR SPA

PROJECT NO: 25026	<input checked="" type="checkbox"/> NOT RELEASED FOR CONSTRUCTION
DRAWN BY: TL	<input type="checkbox"/> RELEASED FOR CONSTRUCTION
CHECKED BY: RBC	


PROJECT TITLE:
7564 TENTH LINE WEST,
MISSISSAUGA, ON
TOR00394



SHEET TITLE:
DATA CENTRE - OVERALL
ROOF PLAN

SEAL:	SHEET NO.
-------	-----------

A.122

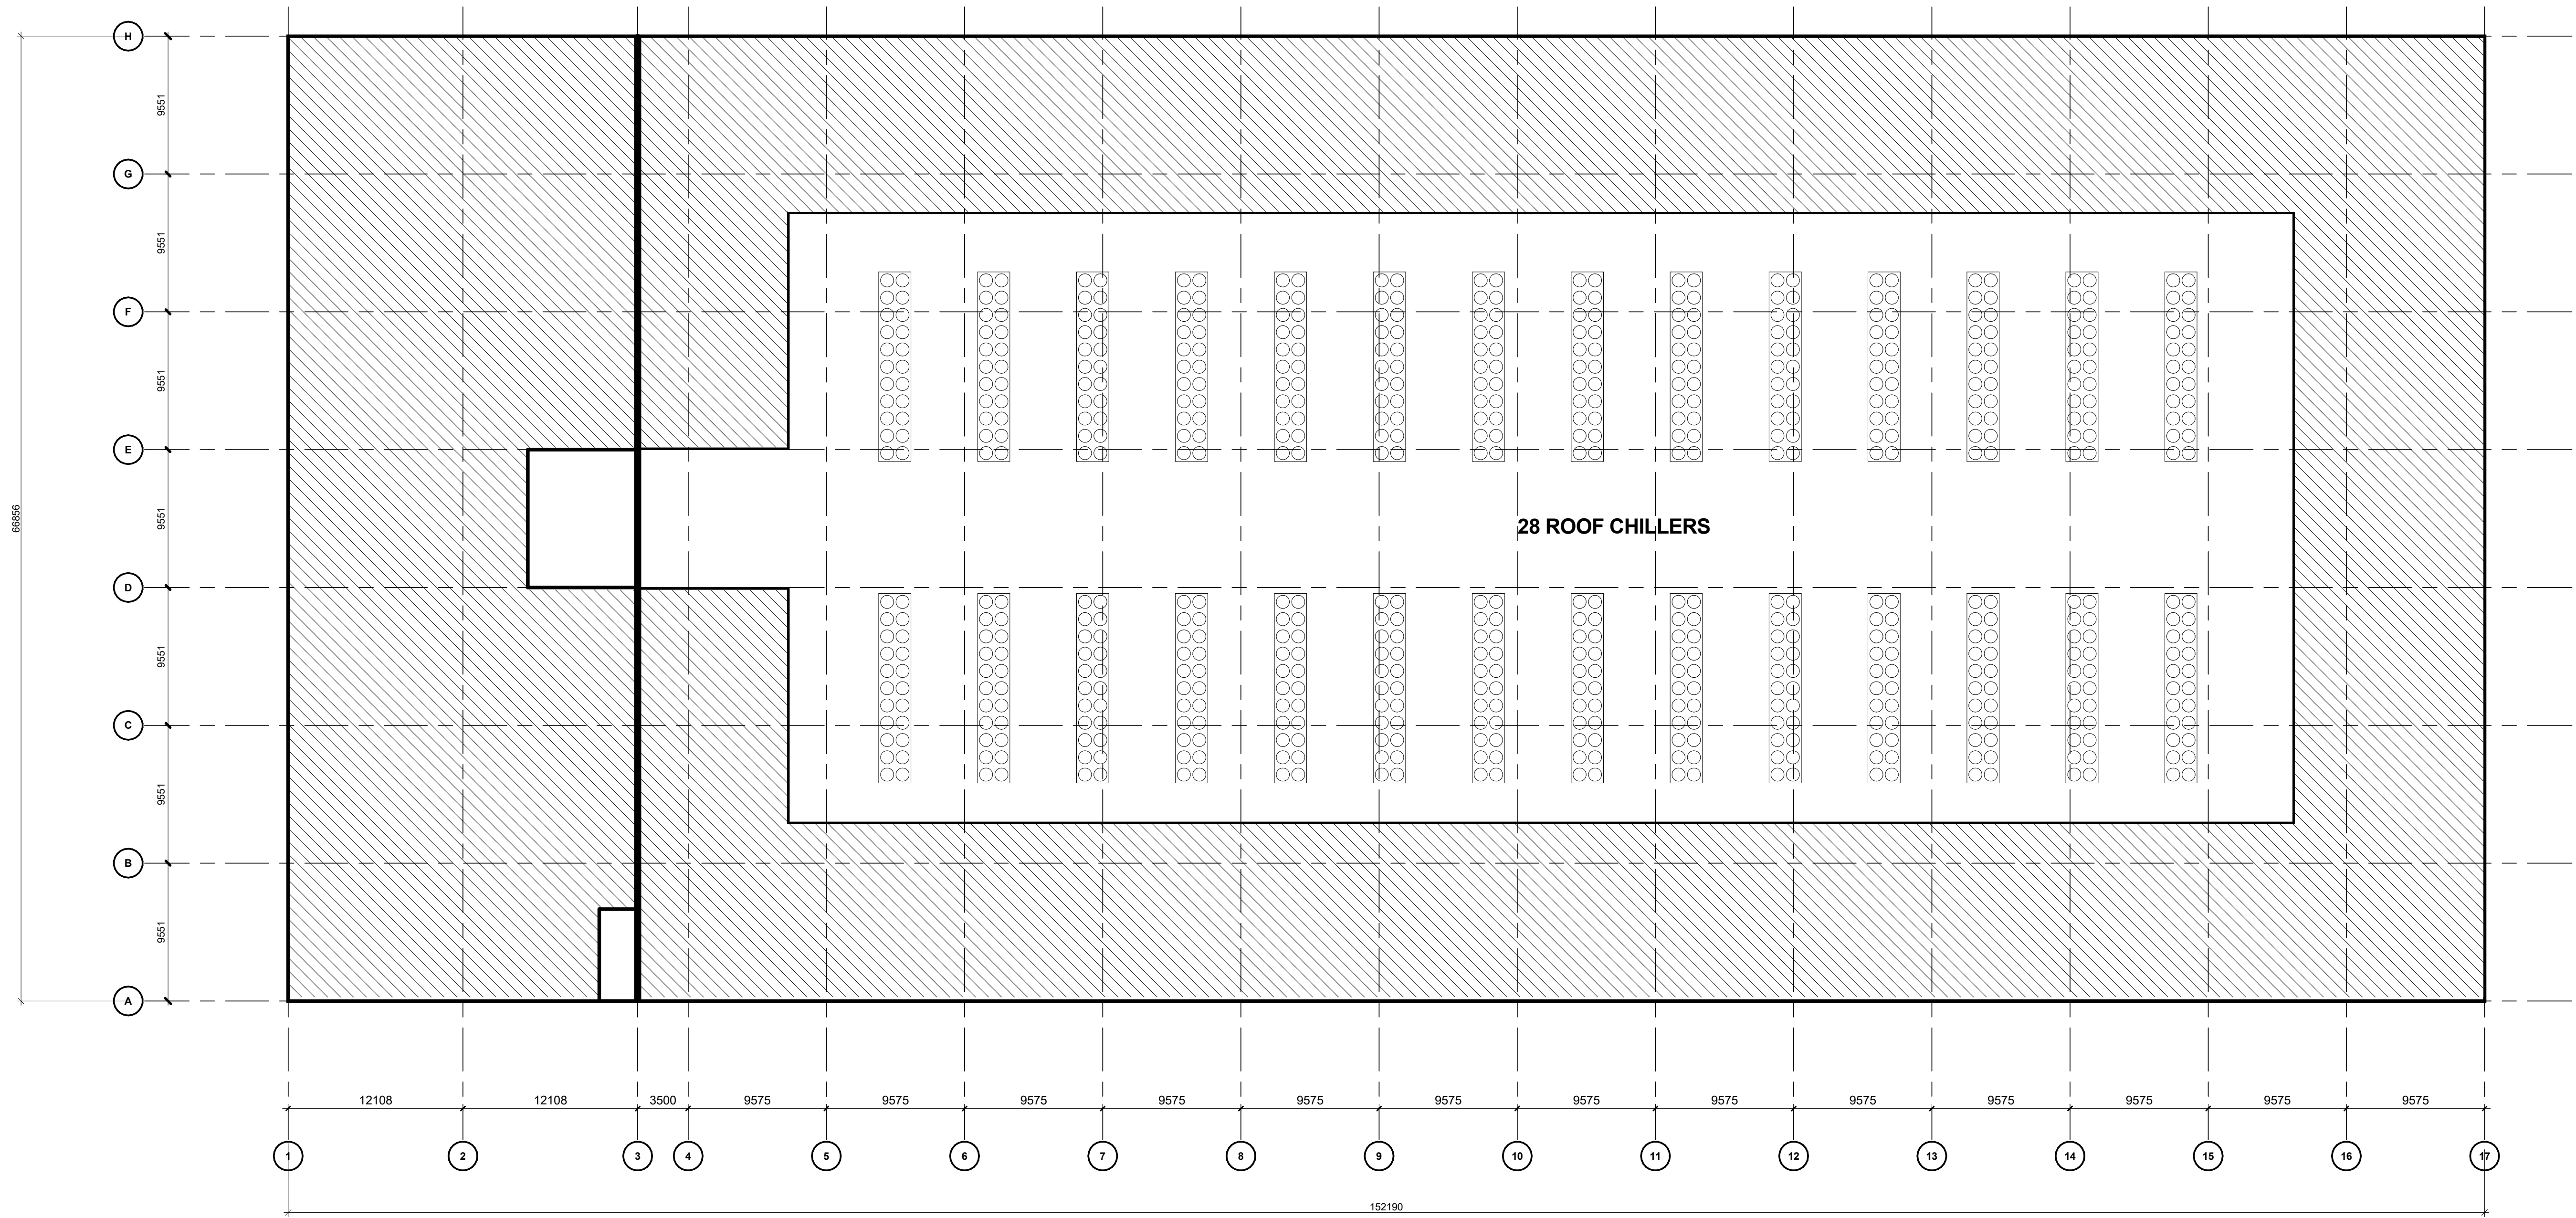

NOTE:

THE DATA CENTRE BUILDING ON THIS SHEET IS INCLUDED AS "WORK PREPARED BY YZMH ARCHITECTS" FOR REFERENCE AND COORDINATION PURPOSES ONLY. VERIFICATION OF DIMENSIONS, DESIGN INTENT, AND COMPLIANCE WITH APPLICABLE LAWS, CODES, AND STANDARDS FOR THE REFERENCED WORK REMAINS THE RESPONSIBILITY OF THE DATA CENTRE ARCHITECT AND ENGINEERING TEAM.

1 DATA CENTRE ROOF PLAN
A.122 Scale: 1 : 250