


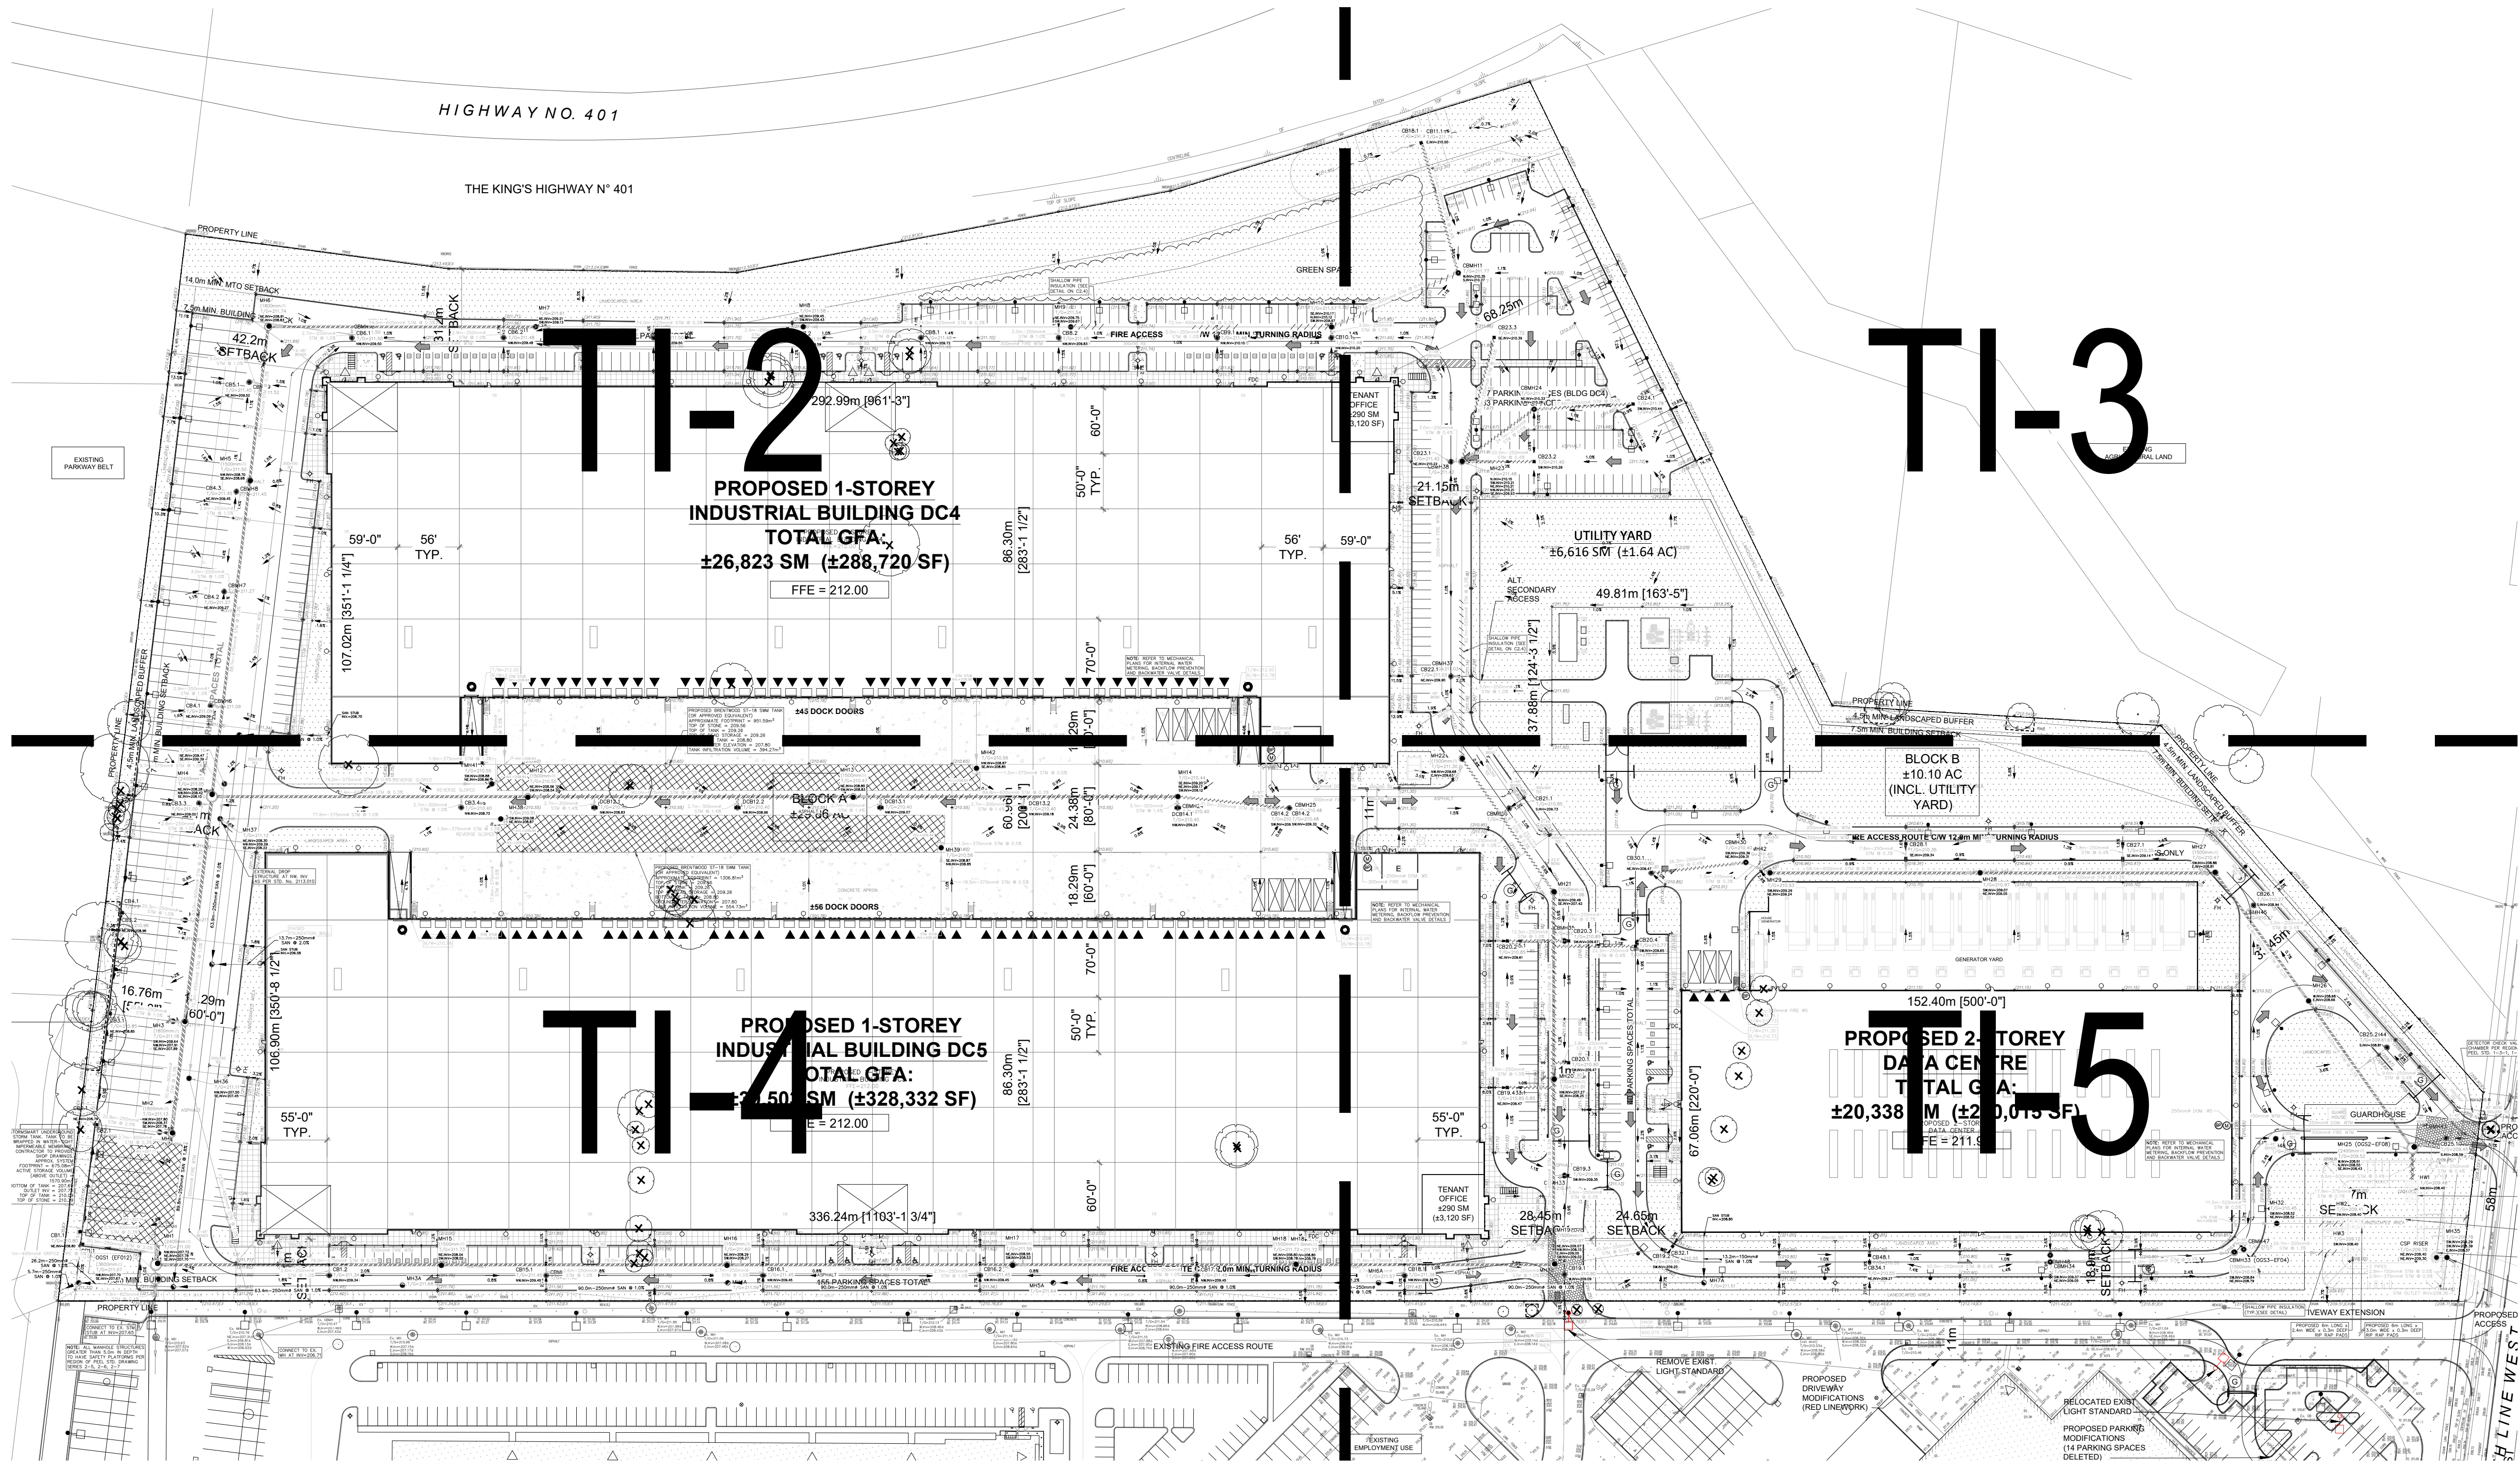


LEGEND

EXISTING DECIDUOUS TREE TO REMAIN

EXISTING DECIDUOUS TREE TO BE REMOVED (REFER TO ARBORIST REPORT)

TREE PROTECTION FENCING PER CITY OF MISSISSAUGA STANDARDS

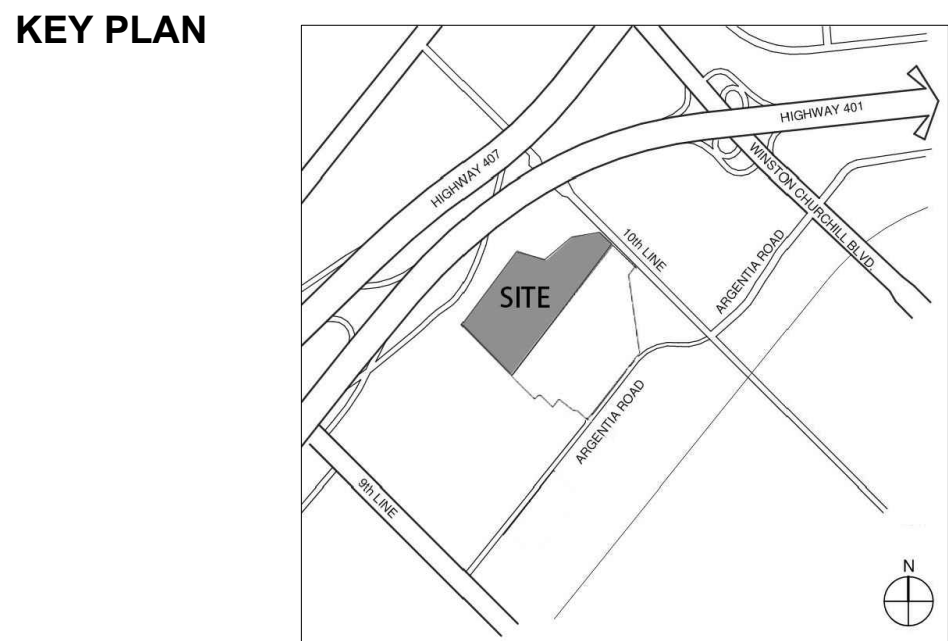

- GENERAL NOTES**
- Do not scale the drawings. All dimensions are in millimetres unless noted otherwise.
 - This drawing is to be read in conjunction with the overall master plan and engineering drawings prepared by the project engineer and site plans prepared by the project architect.
 - The contractor shall check and verify all existing and proposed grading and conditions on the project and immediately report any discrepancies to the consultant before proceeding with any work.
 - The contractor is to be aware of all existing and proposed services and utilities. The contractor is responsible for having all underground services and utility lines staked by each agency having jurisdiction prior to commencing work.
 - This drawing is to be used for development approval only. For layout of all work refer to construction drawings.
 - Plant quantities indicated on the plan supercede the quantities from the plant list (report any discrepancies to the landscape architect).
 - Do not leave any holes open overnight.
 - Keep area outside construction zone clean and useable by others at all times. Contractor shall thoroughly clean areas surrounding the construction zone at the end of each work day.
 - Contractor to make good any and all damages outside of the development area that may occur as a result of construction at no extra cost.
 - This drawing is Copyright MHBC 2025

1.	AUGUST 14, 2025	ISSUED FOR SPA	NV
REVISION NO.	DATE	ISSUED / REVISION	BY

MHBC PLANNING URBAN DESIGN & LANDSCAPE ARCHITECTURE

230-7050 WESTON ROAD WOODBRIDGE, ON, L4L 8G7 | P: 905 761 5588 F: 905 761 5589 | WWW.MHBCPLAN.COM

STAMP 	DATE	AUGUST 2025
	DRAWN BY	NV
	PLAN SCALE	1:1000
	FILE NO.	12212BK
	CHECKED BY	N.M.
OWNER		PROLOGIS 185 THE WEST MALL SUITE 700, TORONTO, ON

PROJECT		
7564 TENTH LINE WEST MISSISSAUGA, ON		
FILE NAME	TREE INVENTORY, PROTECTION, AND REMOVALS	DWG NO.
		TI-1

1
TI-1
TREE INVENTORY, PROTECTION, AND REMOVALS PLAN
SCALE: 1:1000