




**1** BUILDING DC4 - SOUTH ELEVATION  
A.201 Scale 1:400

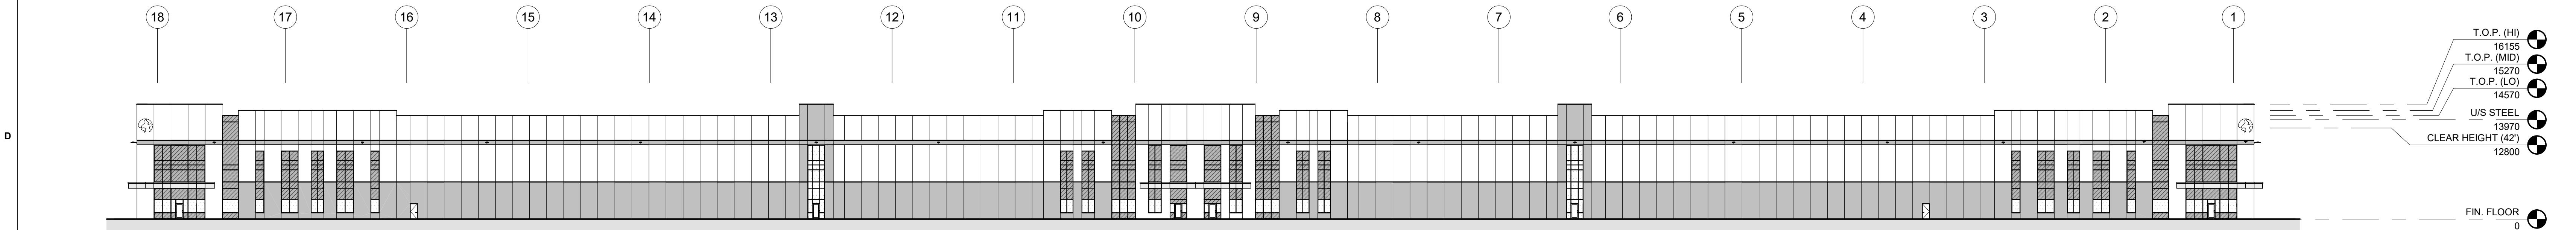

**2** BUILDING DC4 - NORTH ELEVATION  
A.201 Scale 1:400

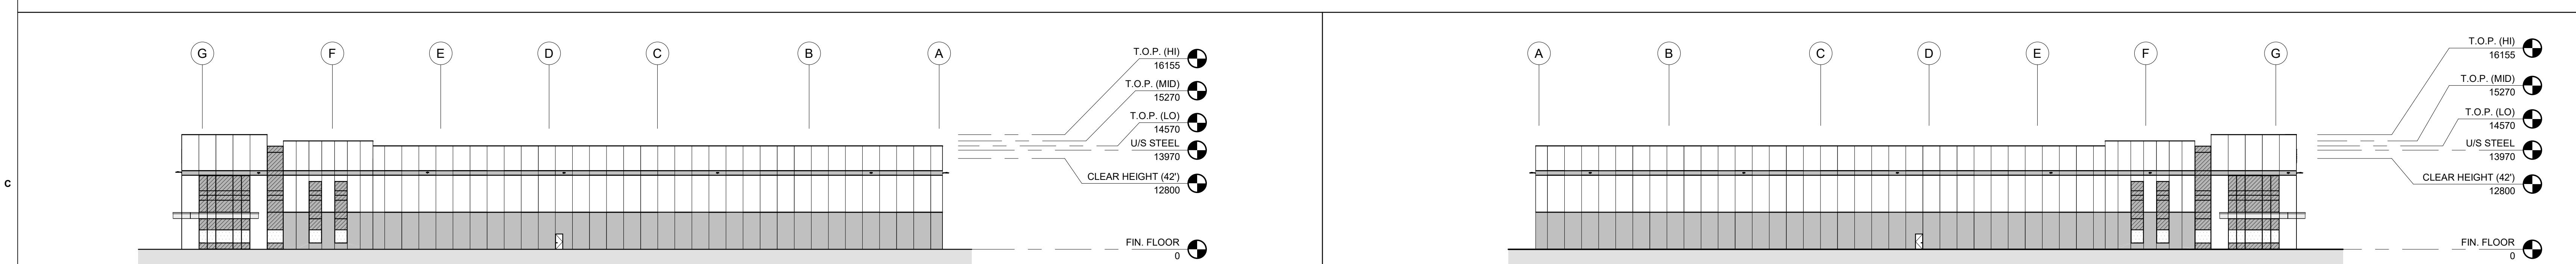

**3** BUILDING DC4 - WEST ELEVATION  
A.201 Scale 1:400

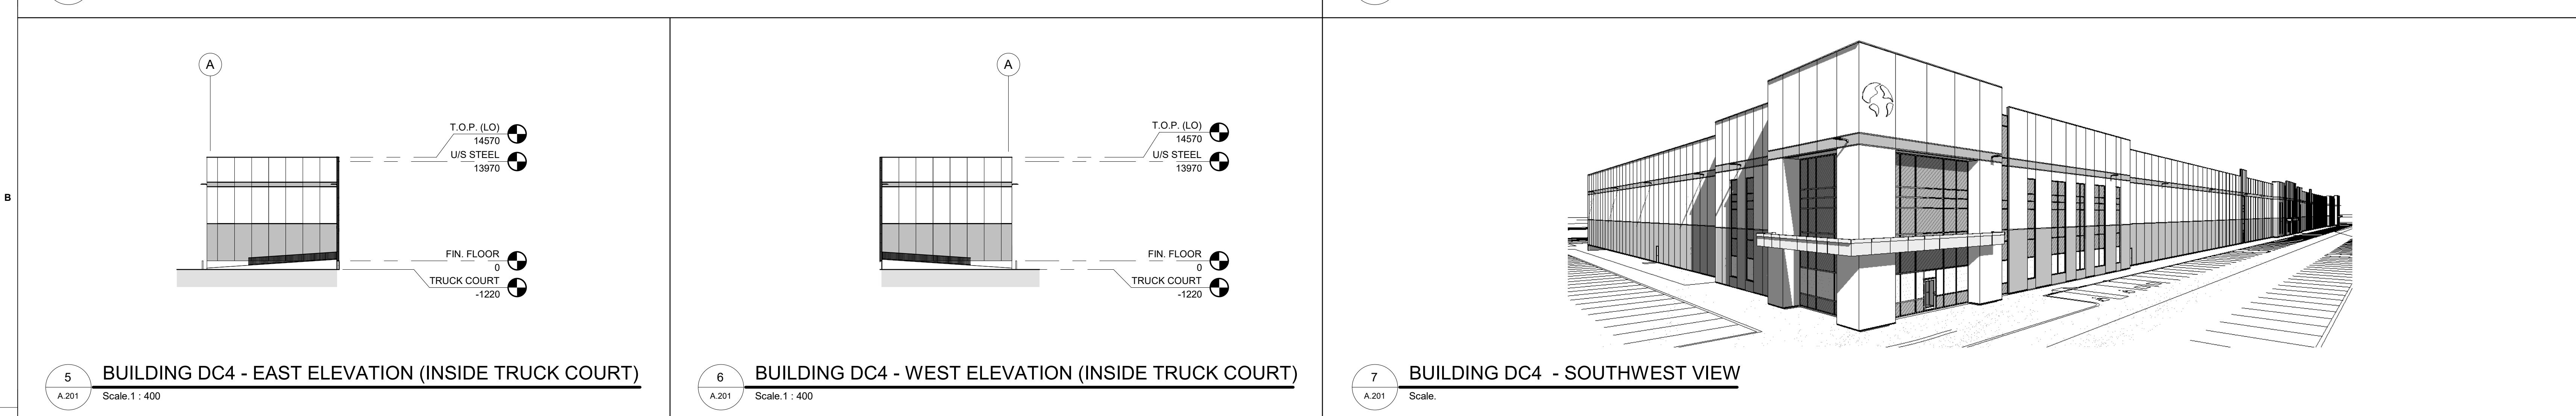

**5** BUILDING DC4 - EAST ELEVATION (INSIDE TRUCK COURT)  
A.201 Scale 1:400

**6** BUILDING DC4 - WEST ELEVATION (INSIDE TRUCK COURT)  
A.201 Scale 1:400


**7** BUILDING DC4 - SOUTHWEST VIEW  
A.201 Scale

**MATERIALS LEGEND AND GENERAL NOTES**

- A. REF ENLARGED ELEVATIONS FOR ADDITIONAL INFORMATION
- ALUMINUM / PREFINISHED METAL
- PREFCAST CONCRETE - (DARK GRAY PAINT - ACCENT)
- PREFCAST CONCRETE - (LIGHT GRAY PAINT - BASE)
- GLAZING - SPANDREL IGU
- GLAZING - VISION IGU WITH VISUAL MARKERS\*\*\*

\*\*\*NOTE:  
EXTERIOR BUILDING GLAZING TO INCLUDE SEALED GLASS UNITS PROVIDED WITH AN APPROVED VISUAL MARKER (CERAMIC FRT DOT PATTERN) WITH A MAXIMUM SPACING OF 50mm X 50mm WITH A MINIMUM OF 6mm IN DIAMETER ON SURFACE #1 TYPICAL.

**KEY PLAN**

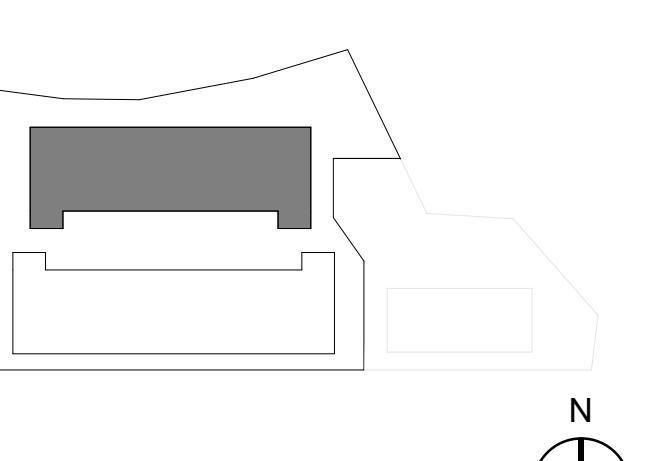

REV # DATE REVISION TITLE  
1 AUG 13, 2025 ISSUED FOR SPA

PROJECT NO: 25026  
DRAWN BY: TL  
CHECKED BY: RBC  
NOT RELEASED FOR CONSTRUCTION  
RELEASED FOR CONSTRUCTION

PROJECT TITLE:  
7564 TENTH LINE WEST,  
MISSISSAUGA, ON  
TOR0394

**PROLOGIS**

Prologis Inc. (Canada)  
185 The West Mall, Suite 700, Toronto  
647-258-2600



<https://www.prologis.com>

NOTE: ARTIST RENDERING OF BUILDING ISSUED FOR MASSING AND BUILDING CHARACTER ONLY. REFER TO DRAWINGS FOR ALL SPECIFIC DIMENSIONS, GRADING, LIGHTING, LANDSCAPING, SIGNAGE, ETC.

NOTE: PANELS SHALL RECEIVE HIGH-BUILD ACRYLIC COATING, SHERWIN WILLIAMS ULTRACRETE, ONE COAT PRIMER PLUS 2 FINISH COATS AS RECOMMENDED BY PAINT MANUFACTURER.

EXTERIOR WALLS TO INCLUDE 4 BASIC COLOURS, WITH ONE ADDITIONAL ACCENT COLOUR AS SHOWN ON EXTERIOR ELEVATIONS. NO TEXTURE.

\*\*NOTE: G.C. TO PROVIDE ALTERNATE PRICE FOR PIGMENTED CONCRETE COLOR FOR EXTERIOR PRECAST WALL PANELS INSTEAD OF PAINTING.

\*\*\*NOTE: WAREHOUSE INTERIOR WALL PAINTING TO RECEIVE ONE COAT OF FLAT LATEX PAINT - WHITE.

**SHEET TITLE:**  
BUILDING DC4 - OVERALL  
BUILDING ELEVATIONS

**SEAL:** **SHEET NO.:**

**A.201**