


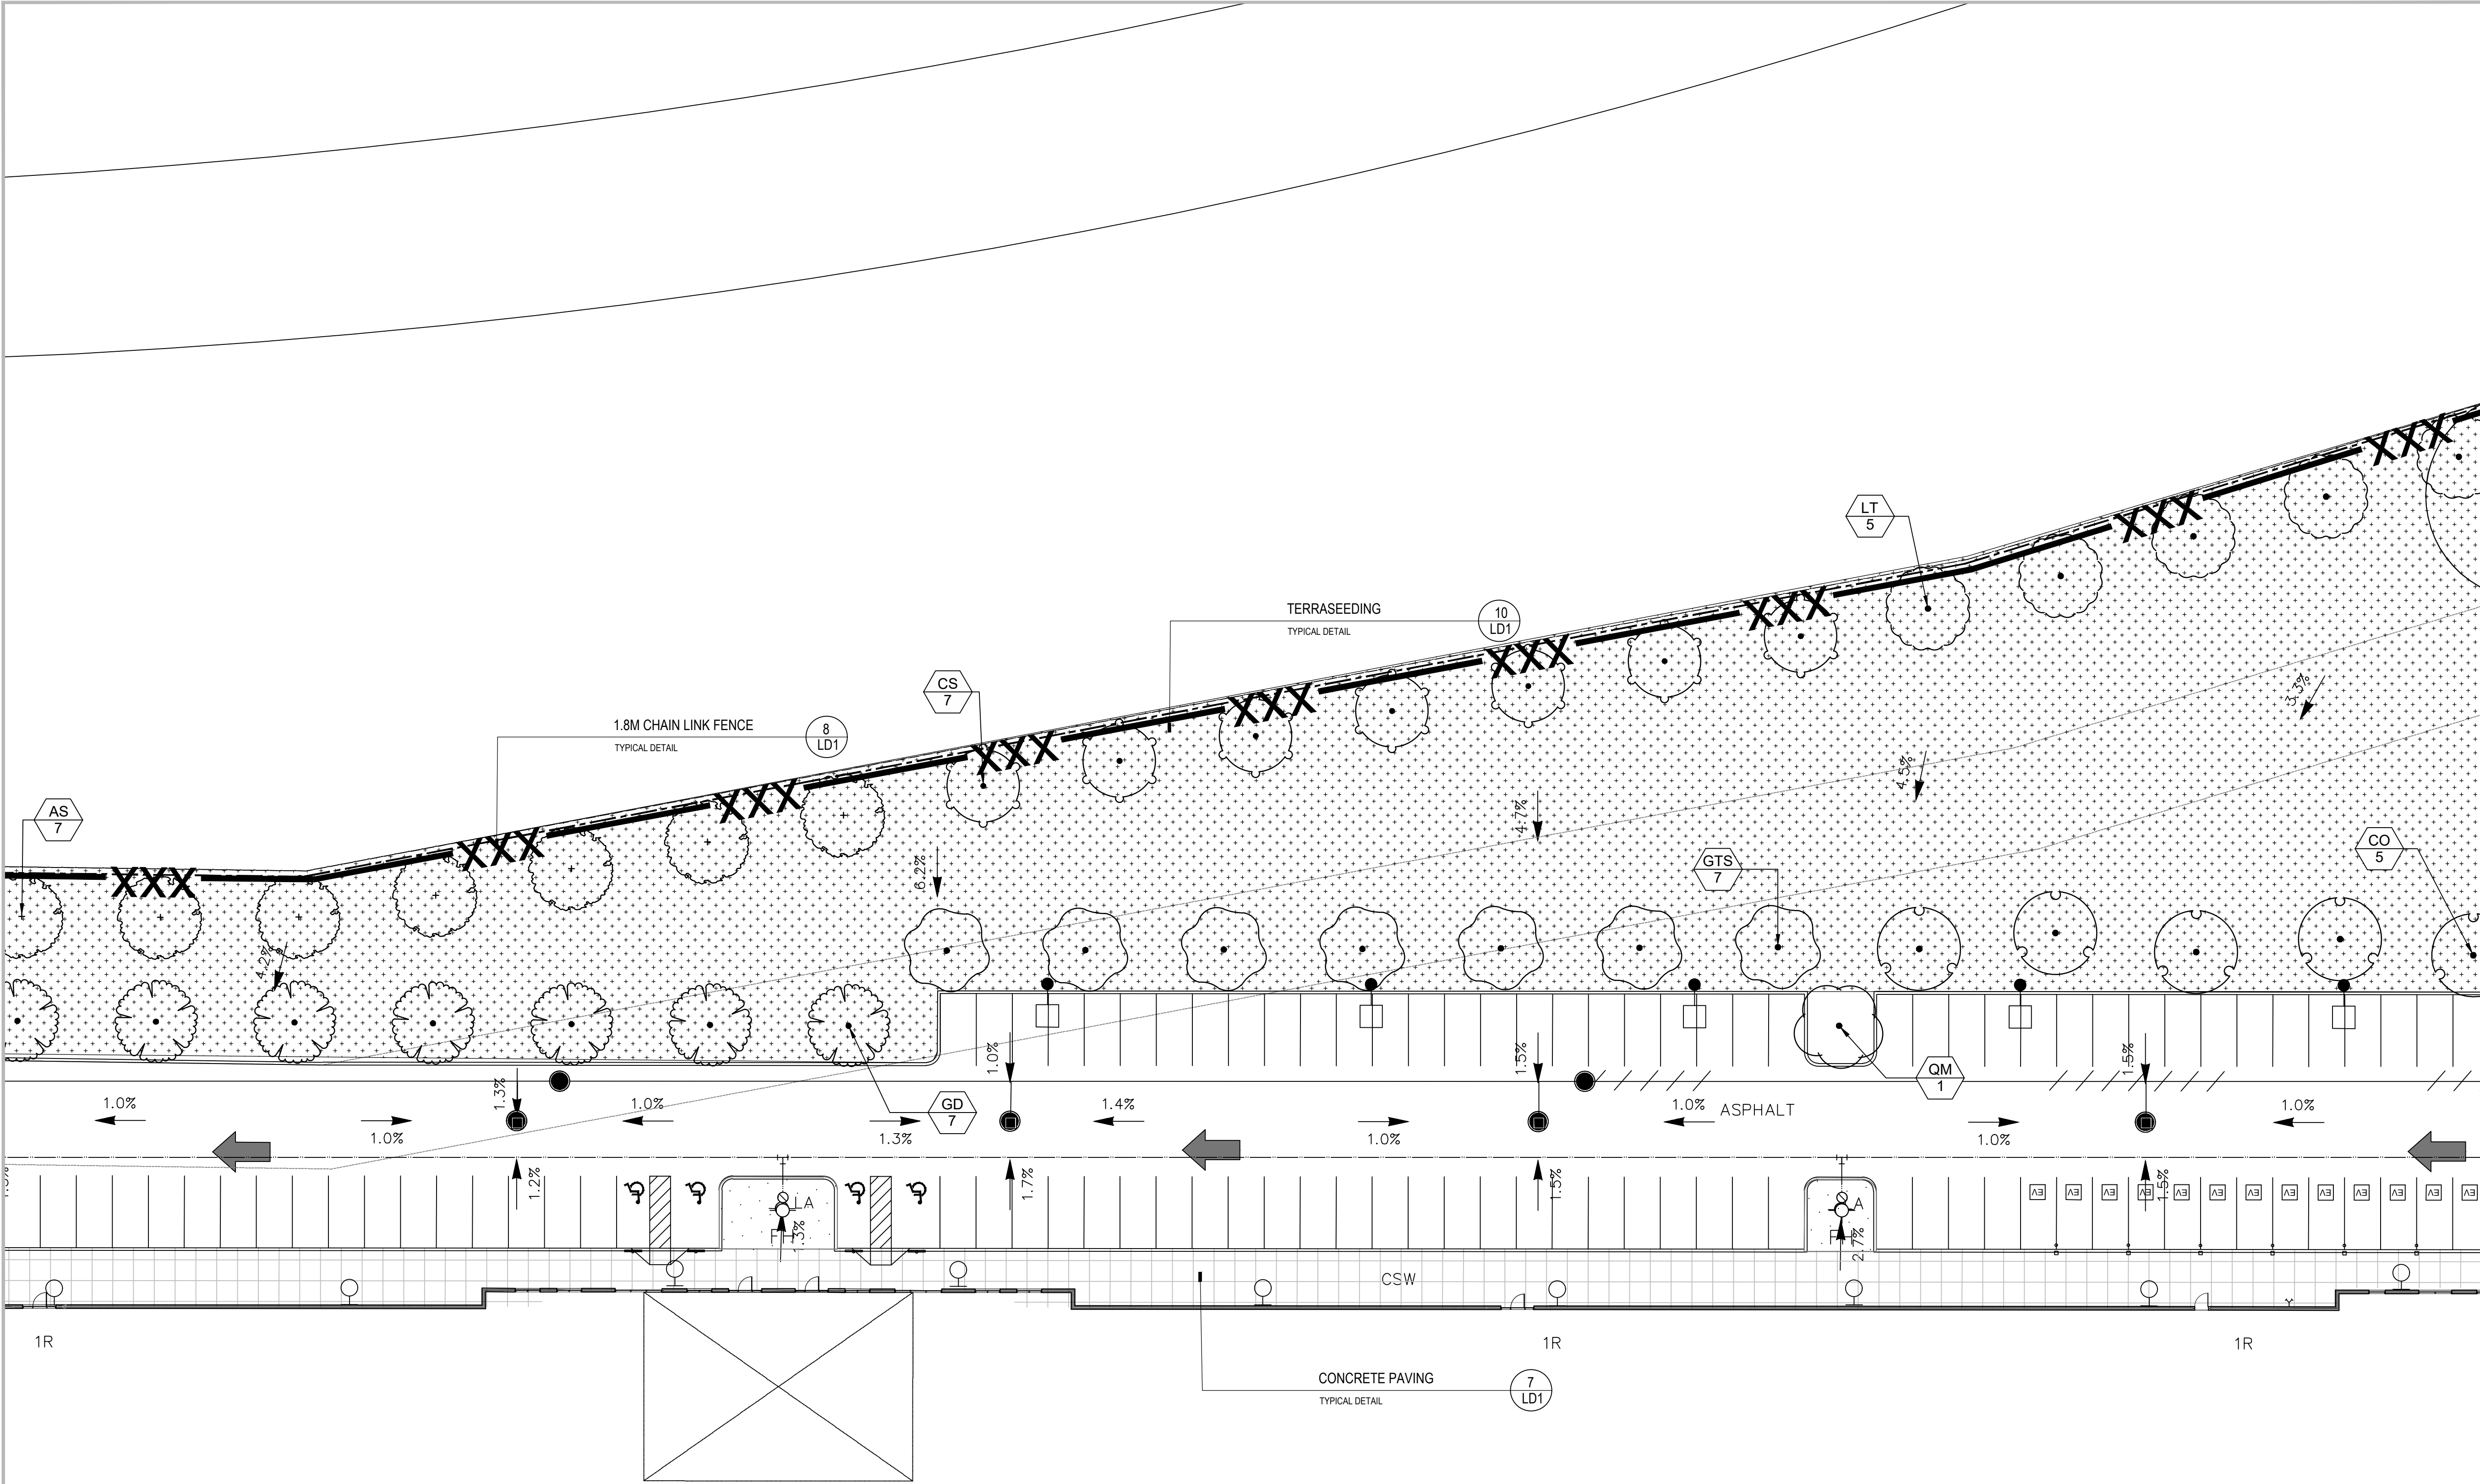

PROPOSED DECIDUOUS TREE

PROPOSED SHRUB BED


CONCRETE SIDEWALK

SODDED AREA

EXISTING DECIDUOUS TREE TO REMAIN

EXISTING CONIFEROUS TREE TO REMAIN

TERRASEEDING

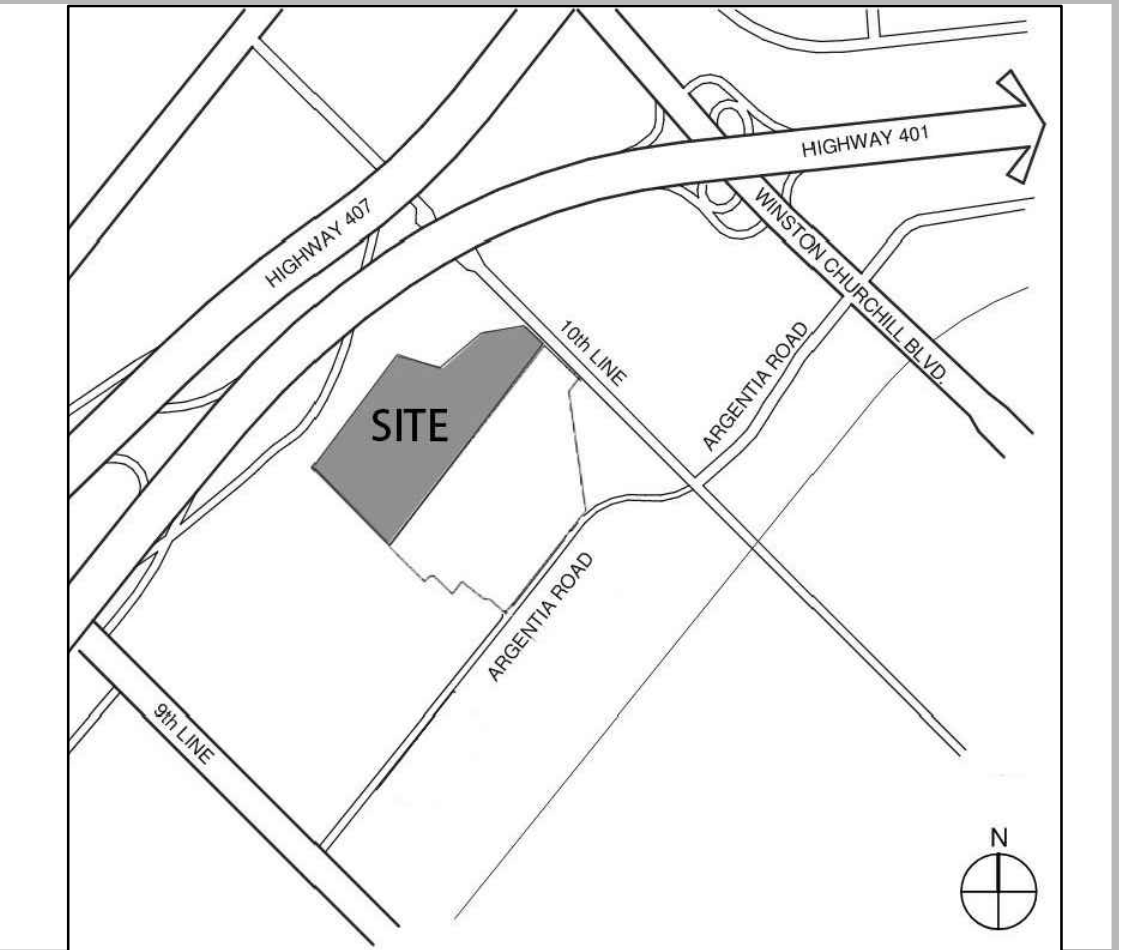

- GENERAL NOTES**
- Do not scale the drawings. All dimensions are in millimetres unless noted otherwise.
 - This drawing is to be read in conjunction with the overall master plan and engineering drawings prepared by the project engineer and site plans prepared by the project architect.
 - The contractor shall check and verify all existing and proposed grading and conditions on the project and immediately report any discrepancies to the consultant before proceeding with any work.
 - The contractor is to be aware of all existing and proposed services and utilities. The contractor is responsible for having all underground services and utility lines staked by each agency having jurisdiction prior to commencing work.
 - This drawing is to be used for development approval only. For layout of all work refer to construction drawings.
 - Plant quantities indicated on the plan supersede the quantities from the plant list (report any discrepancies to the landscape architect).
 - Do not leave any holes open overnight.
 - Keep area outside construction zone clean and useable by others at all times. Contractor shall thoroughly clean areas surrounding the construction zone at the end of each work day.
 - Contractor to make good any and all damages outside of the development area that may occur as a result of construction at no extra cost.
 - This drawing is Copyright MHBC 2025

1.	AUGUST 11, 2025	ISSUED FOR SPA	CC
REVISION NO.	DATE	ISSUED / REVISION	BY

MHBC

230-7030 WESTON ROAD, WOODBRIDGE, ON, L4L 6G7 | P: 905 761 5388 F: 905 761 5389 | WWW.MHBCPLAN.COM

**PLANNING
URBAN DESIGN
& LANDSCAPE
ARCHITECTURE**

STAMP

ISSUED FOR SPA ONLY
NOT FOR CONSTRUCTION

All drawings and specifications are instruments of service and will remain the property of MHBC Planning and must be returned at the completion of the work. This drawing shall not be used for construction purposes unless the drawings are marked 'Issued for Construction' and the professional seal is signed and dated by the landscape architect.

DATE
AUGUST 2025

DRAWN BY
CC

PLAN SCALE
1:250

FILE NO.
12212BK

CHECKED BY
N.M.

OWNER
PROLOGIS
185 THE WEST MALL,
SUITE 700, TORONTO, ON

PROJECT

7564 TENTH LINE WEST
MISSISSAUGA, ON

FILE NAME

LANDSCAPE PLAN

DWG NO.

L203