


DATE/TIME PRODUCED: 2025-12-08 4:52:43 PM

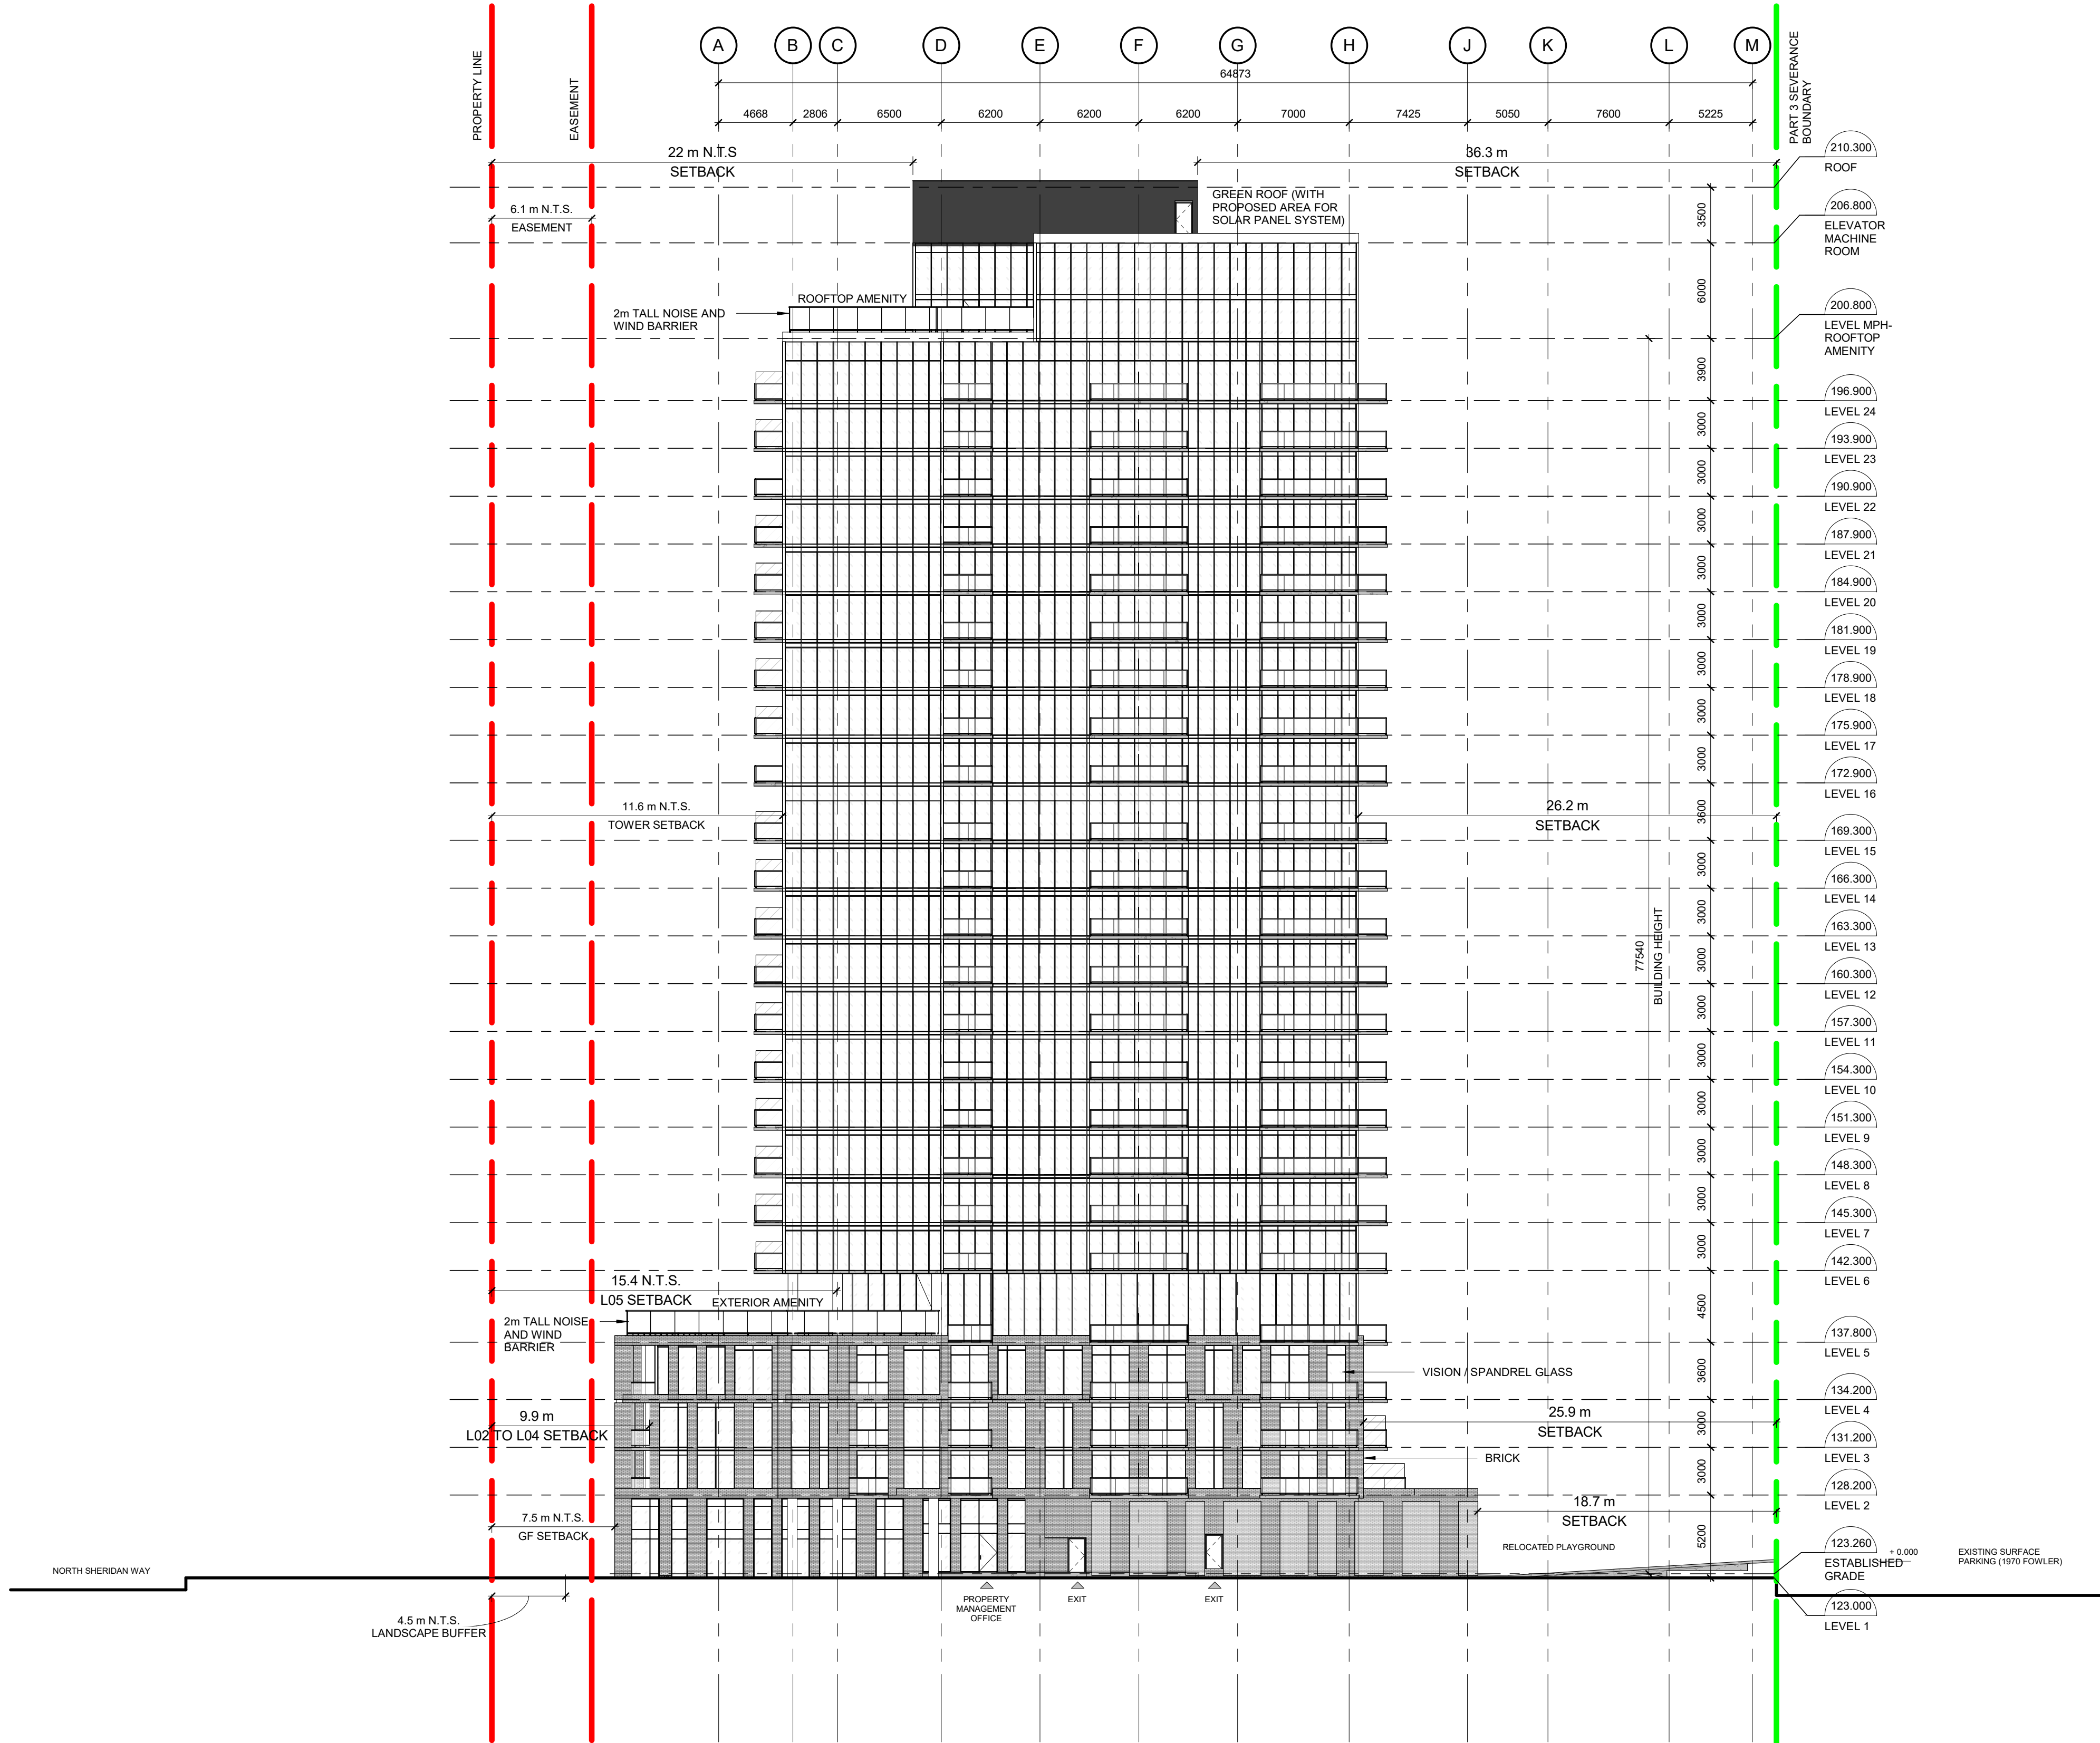


|   |                             |             |
|---|-----------------------------|-------------|
|   |                             |             |
|   |                             |             |
|   |                             |             |
|   |                             |             |
| 1   | ISSUED FOR REZONING AND OPA | 21 NOV 2025 |
| NO.   | REVISIONS                   | DATE        |
| *ALL DRAWINGS, SPECIFICATIONS AND RELATED DOCUMENTS ARE THE COPYRIGHT PROPERTY OF THE ARCHITECT AND MUST BE RETURNED UPON REQUEST. PRODUCTION OF DRAWINGS, SPECIFICATIONS AND RELATED DOCUMENTS IN PART OR WHOLE IS FORBIDDEN WITHOUT THE ARCHITECT'S WRITTEN PERMISSION.* |                             |             |
| CONTRACTOR MUST CHECK AND VERIFY ALL DIMENSIONS ON THE JOB.   |                             |             |

**COREARCHITECTS**  
CORE ARCHITECTS INC.  
130 QUEENS QUAY EAST, SUITE 700, WEST TOWER  
TORONTO ON CANADA M5A 0P6  
T +1 416 343 0400 • F +1 416 343 0401  
INFO@COREARCHITECTS.COM  
WWW.COREARCHITECTS.COM

**1970-1980 FOWLER DRIVE,  
MISSISSAUGA, ON  
(RESIDENTIAL)**  
**LEGAL DESCRIPTIONS :**  
**1970 FOWLER DRIVE : PLAN 842 PCL 1 PT BLK A**  
**1980 FOWLER DRIVE : PLAN 842 PCL 2 PT BLK A**

**IMH 1970 & 1980 FOWLER  
DRIVE LTD.**

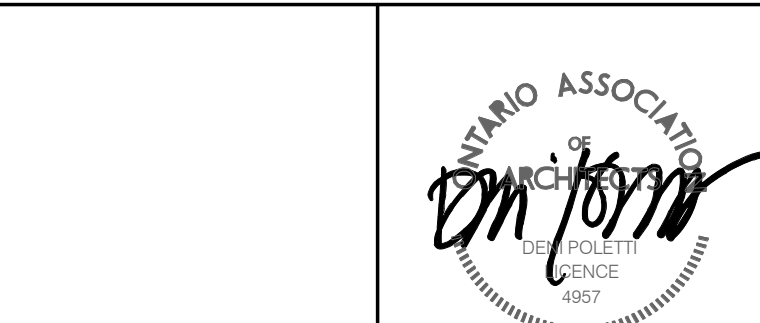

|                  |                     |
|------------------|---------------------|
| DRAWN<br>FKH, QL | SCALE<br>1 : 250    |
| CHECKED<br>KQ    | DATE<br>25 JAN 2025 |

TITLE  
**WEST ELEVATION**

|                       |                            |
|-----------------------|----------------------------|
| PROJECT NO.<br>22-214 | DRAWING NO.<br><b>A402</b> |
|-----------------------|----------------------------|