
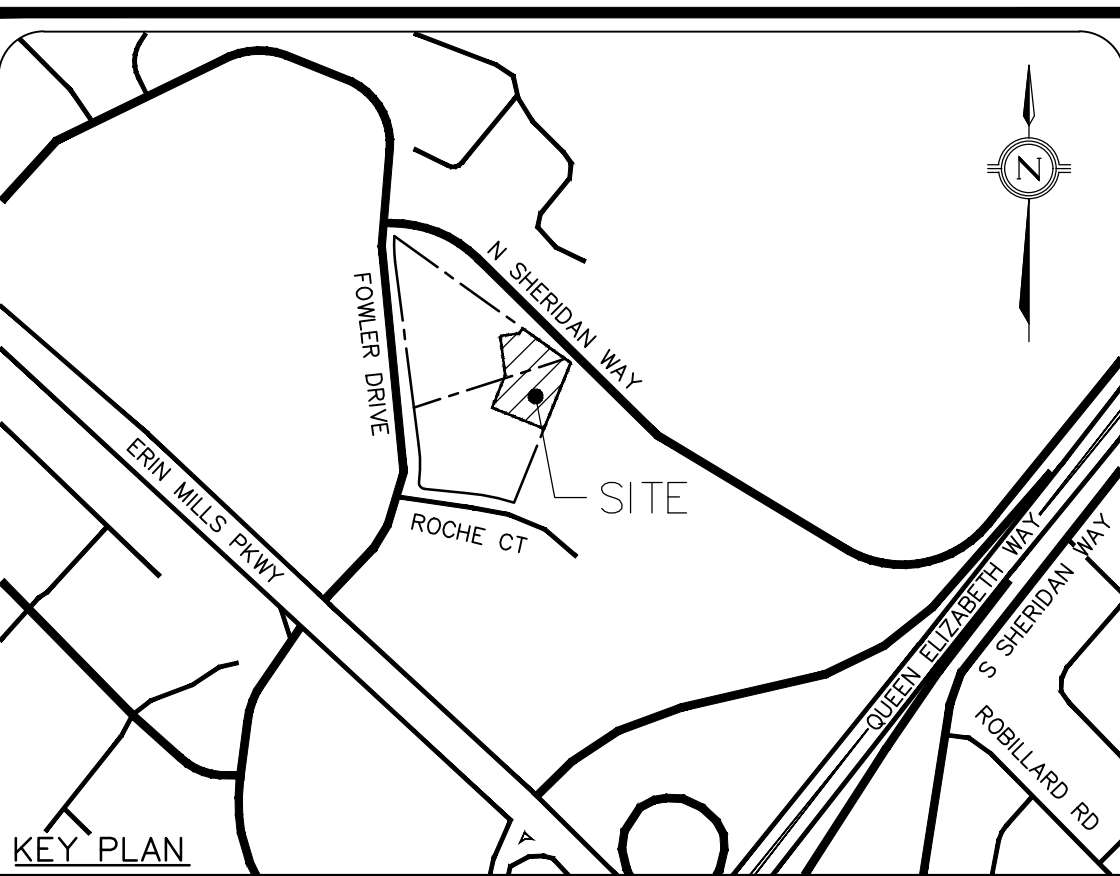


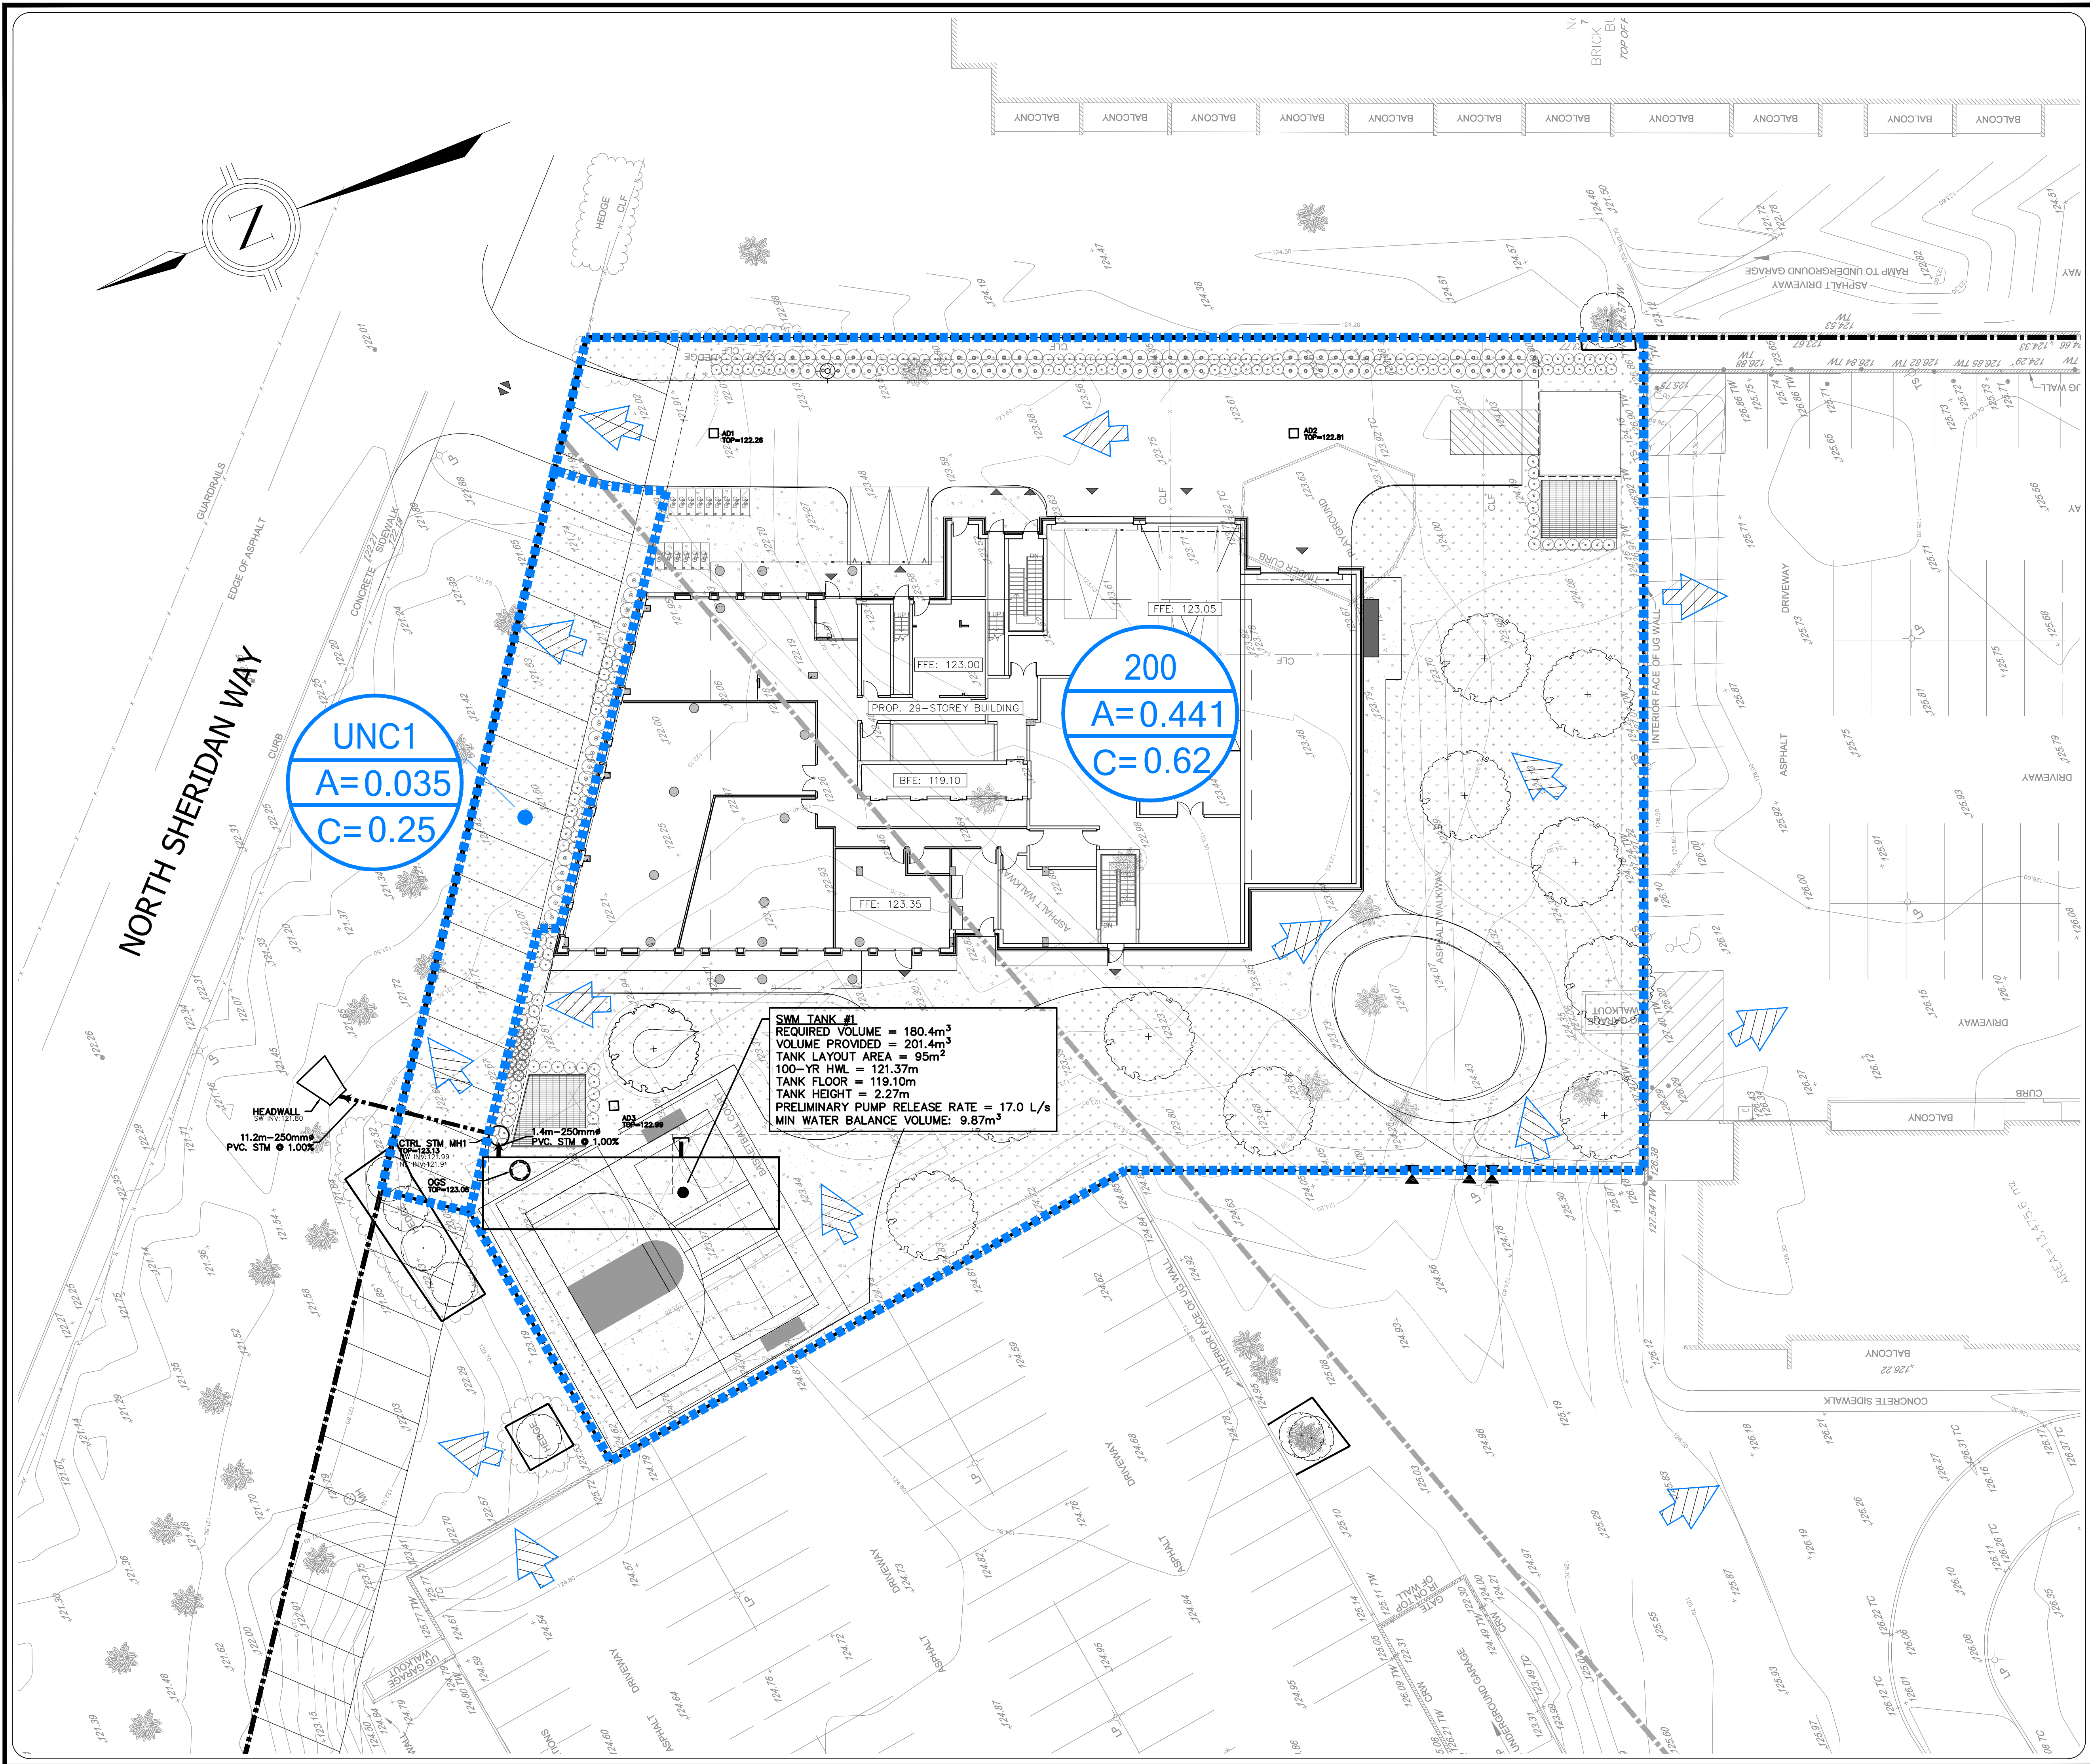

**LEGEND**

200

A=0.441

C=0.62

AREA ID

200

A=0.441

C=0.62

DRAINAGE AREA

200

A=0.441

C=0.62

RUNOFF COEFFICIENT

200

A=0.441

C=0.62

DRAINAGE BOUNDARY

200

A=0.441

C=0.62

PROPOSED STORM SEWER AND MH

200

A=0.441

C=0.62

PROPOSED AREA DRAIN

200

A=0.441

C=0.62

PROPOSED HEADWALL

200

A=0.441

C=0.62

PROPERTY LINE

200

A=0.441

C=0.62

OVERLAND ROUTE FLOW

**LEGAL & TOPOGRAPHY**

PROVIDED BY: AKSAN PILLER CORPORATION LTD.  
943 MT PLEASANT ROAD  
TORONTO, ON M4P 2L7  
PHONE: (416) 488-7843

**BENCHMARK AND ELEVATION**

ELEVATIONS SHOWN HEREON ARE GEODETIC AND ARE DERIVED FROM THE CITY OF MISSISSAUGA, ON. THE SOUTH FACE AT THE CENTRE OF GREY BRICK AND CONCRETE BLOCK BUILDING \*1801, ON THE NORTH SIDE OF THE NORTH SIDE OF NORTH SHERIDAN WAY, 152m WEST OF ROBIN DRIVE, ELEVATION 112.471.

BEARINGS ARE UTM GRID, DERIVED FROM GNSS OBSERVATIONS, USING A REAL TIME KINEMATIC SERVICE ON MONUMENTS 1 & 2, SHOWN HEREON, HAVING A BEARING OF N06°46'10"W, AND ARE REFERRED TO THE CENTRAL MERIDIAN OF UTM ZONE 17 (8100' WEST LONGITUDE) NAD83 (CSRS) (2010).

| No. | ISSUED FOR 1ST OPA/ZBA SUBMISSION | 11/21/2025 | KL | BY | CITY |
|-----|-----------------------------------|------------|----|----|------|
| 1   | REVISIONS/ISSUED                  | DATE       | BY |    |      |

counterpoint

ENGINEERING

A SUBSIDIARY OF DILLON CONSULTING LIMITED

8395 Jane St., Suite 100, Vaughan, ON L4K 5Y2 Phone 905.326.1404 Fax 905.326.1405

LICENSED PROFESSIONAL ENGINEER

K.L.Y.

100190179

NOV 21, 2025

PROVINCE OF ONTARIO

ENGINEER'S STAMP

APPLICANT:

IMH 1970 & 1980 FOWLER DRIVE LTD.  
1400-3280 BLOOR STREET EAST, CENTRE TOWER  
TORONTO, ON M8X 2X3  
PHONE: 416-234-8444  
FAX:  
CONTACT:

SITE LOCATION:

RESIDENTIAL DEVELOPMENT  
1970-1980 FOWLER DRIVE  
MISSISSAUGA, ON

SITE PLAN FILE NO.:

**POST-DEVELOPMENT STORM DRAINAGE PLAN**

| DESIGNED BY: B.N. | CHECKED BY: K.L. | DATE: JUNE 2025   |
|-------------------|------------------|-------------------|
| DRAWING BY: B.N.  | CHECKED BY: K.L. | PROJECT NO. 23039 |
| SWM BY: B.N.      | CHECKED BY: K.L. | DRAWING NO. SWM2  |

SCALE: 1:200m 0m 5m 10m

REGION FILE No.: