




A DC4-NORTH ELEVATION.
 A201 Scale: 1 : 400

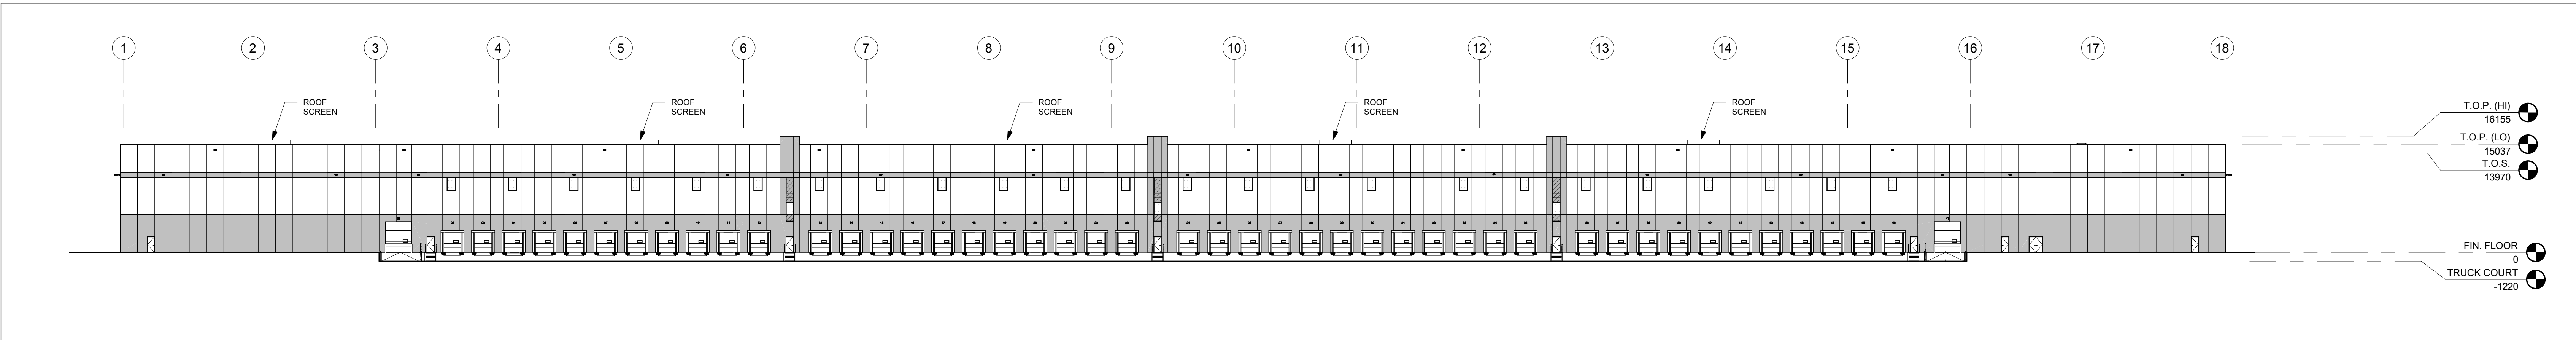


B DC4-SOUTH ELEVATION
 A201 Scale: 1 : 400

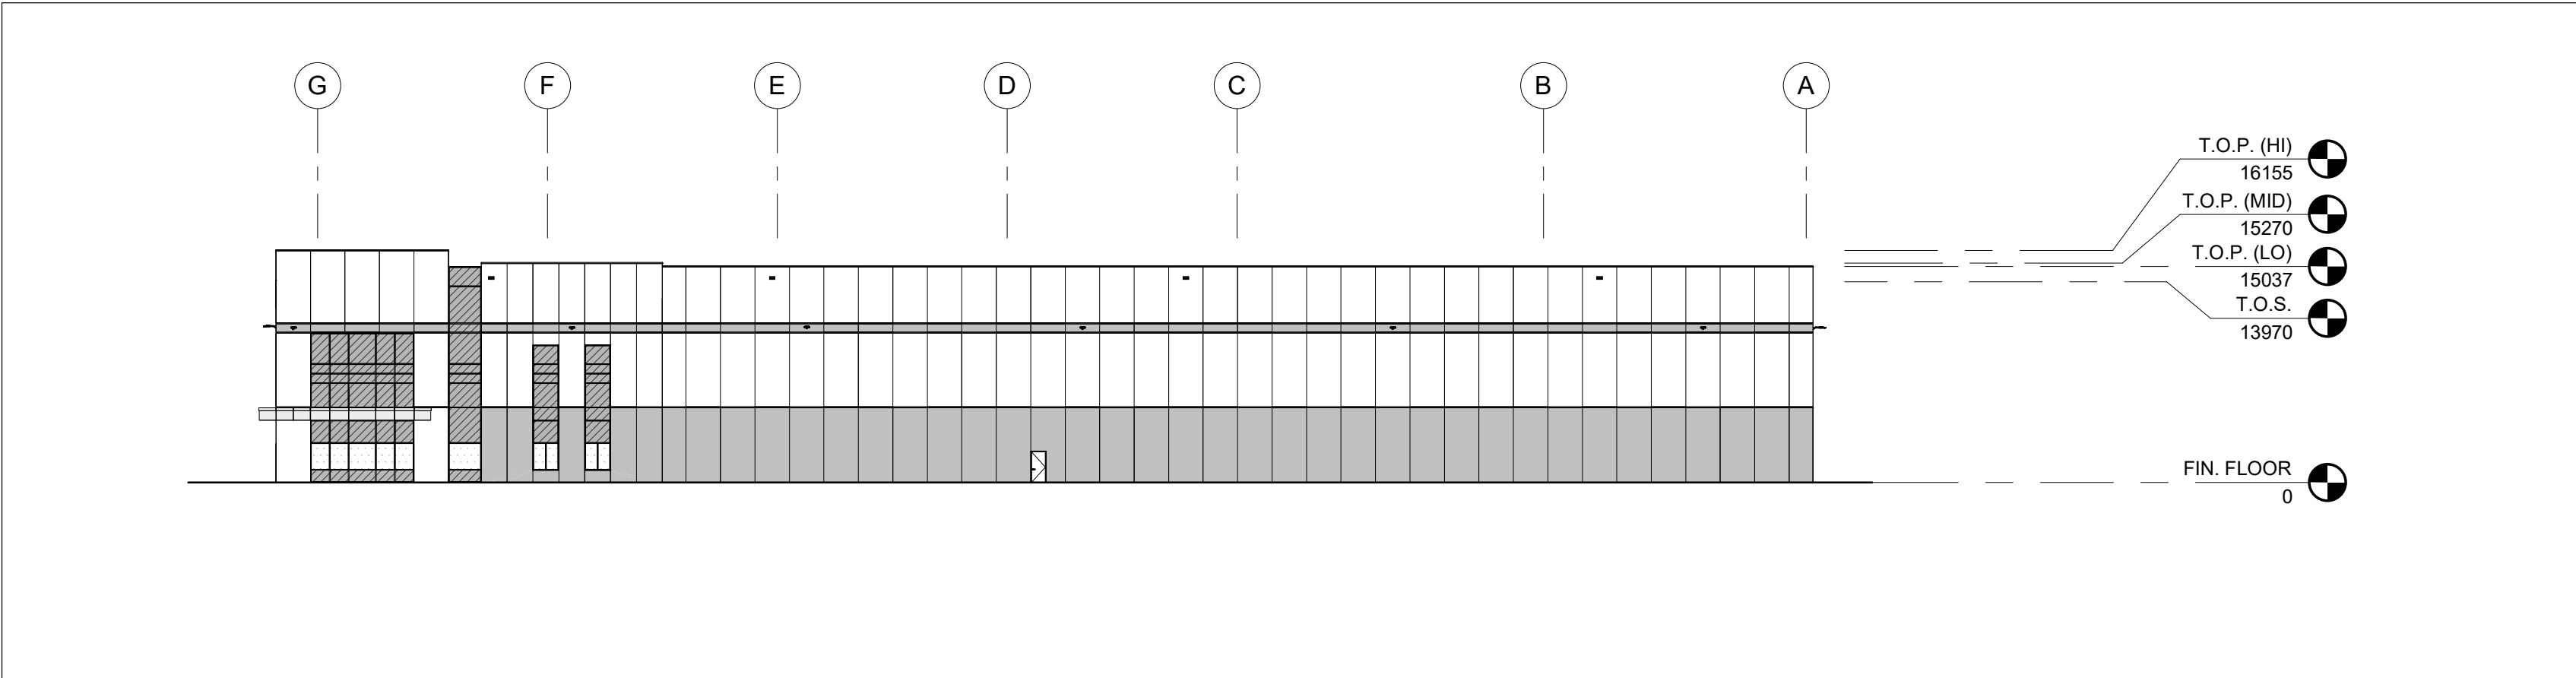


C DC4-WEST ELEVATION.
 A201 Scale: 1 : 400

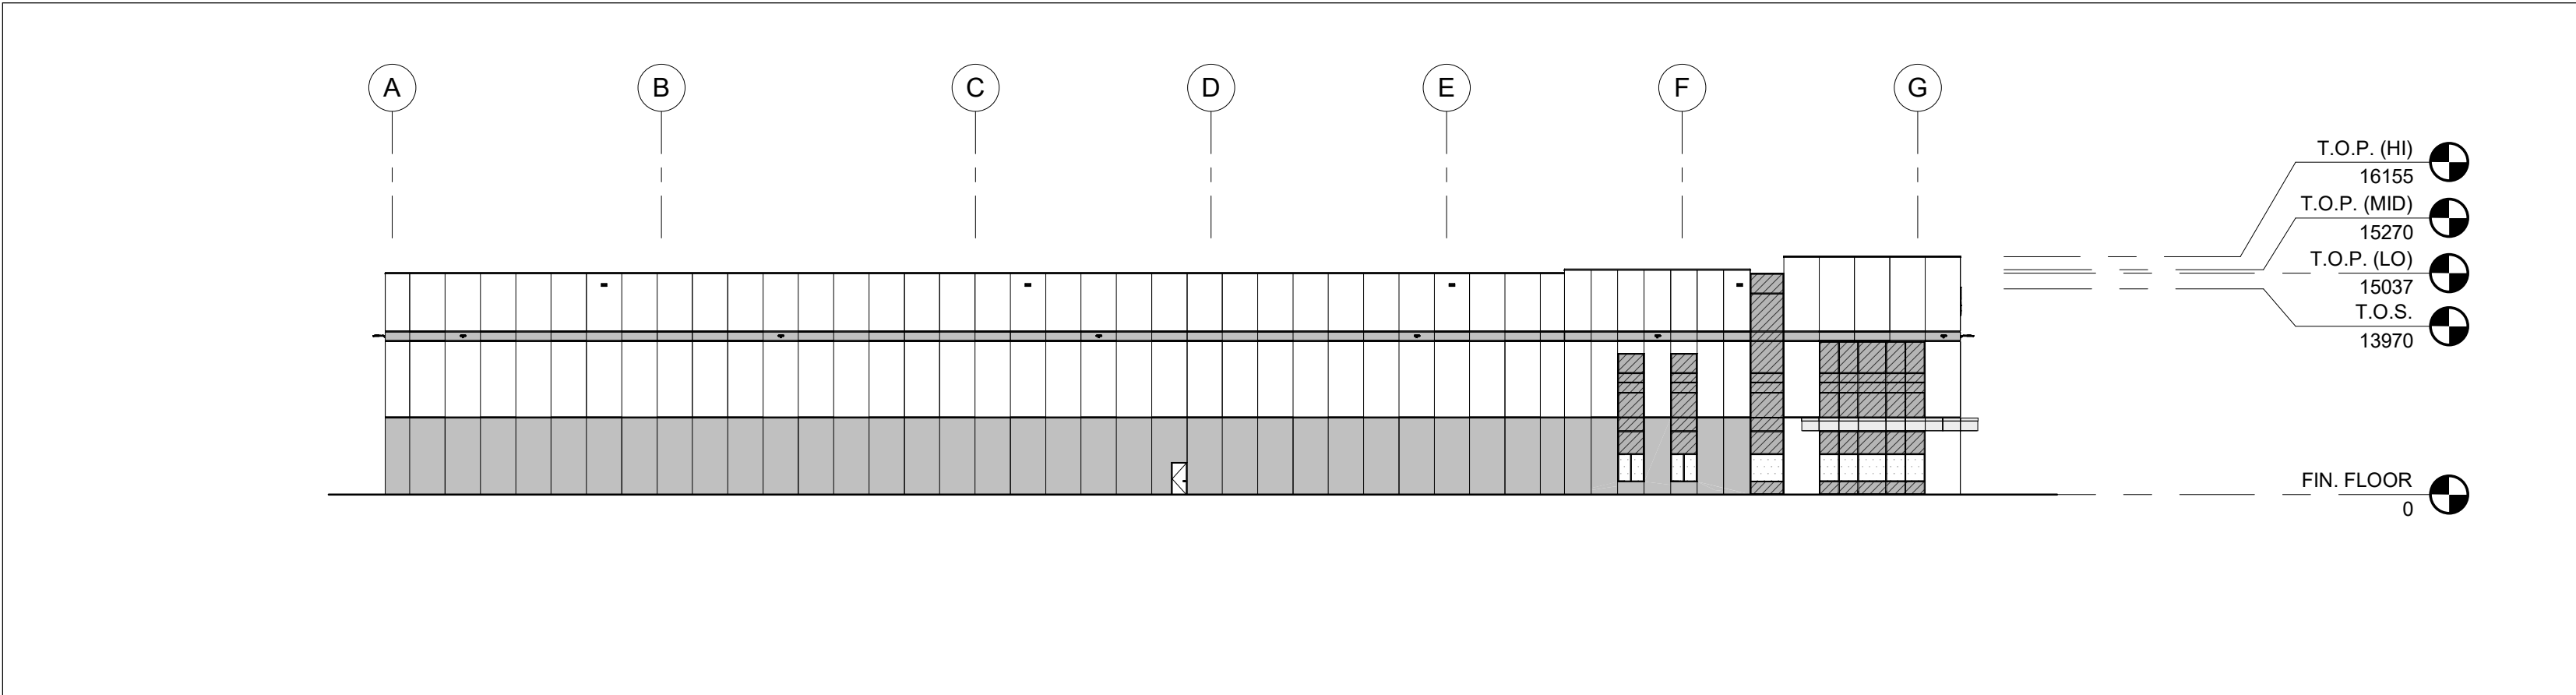

D DC4-EAST ELEVATION.
 A201 Scale: 1 : 400

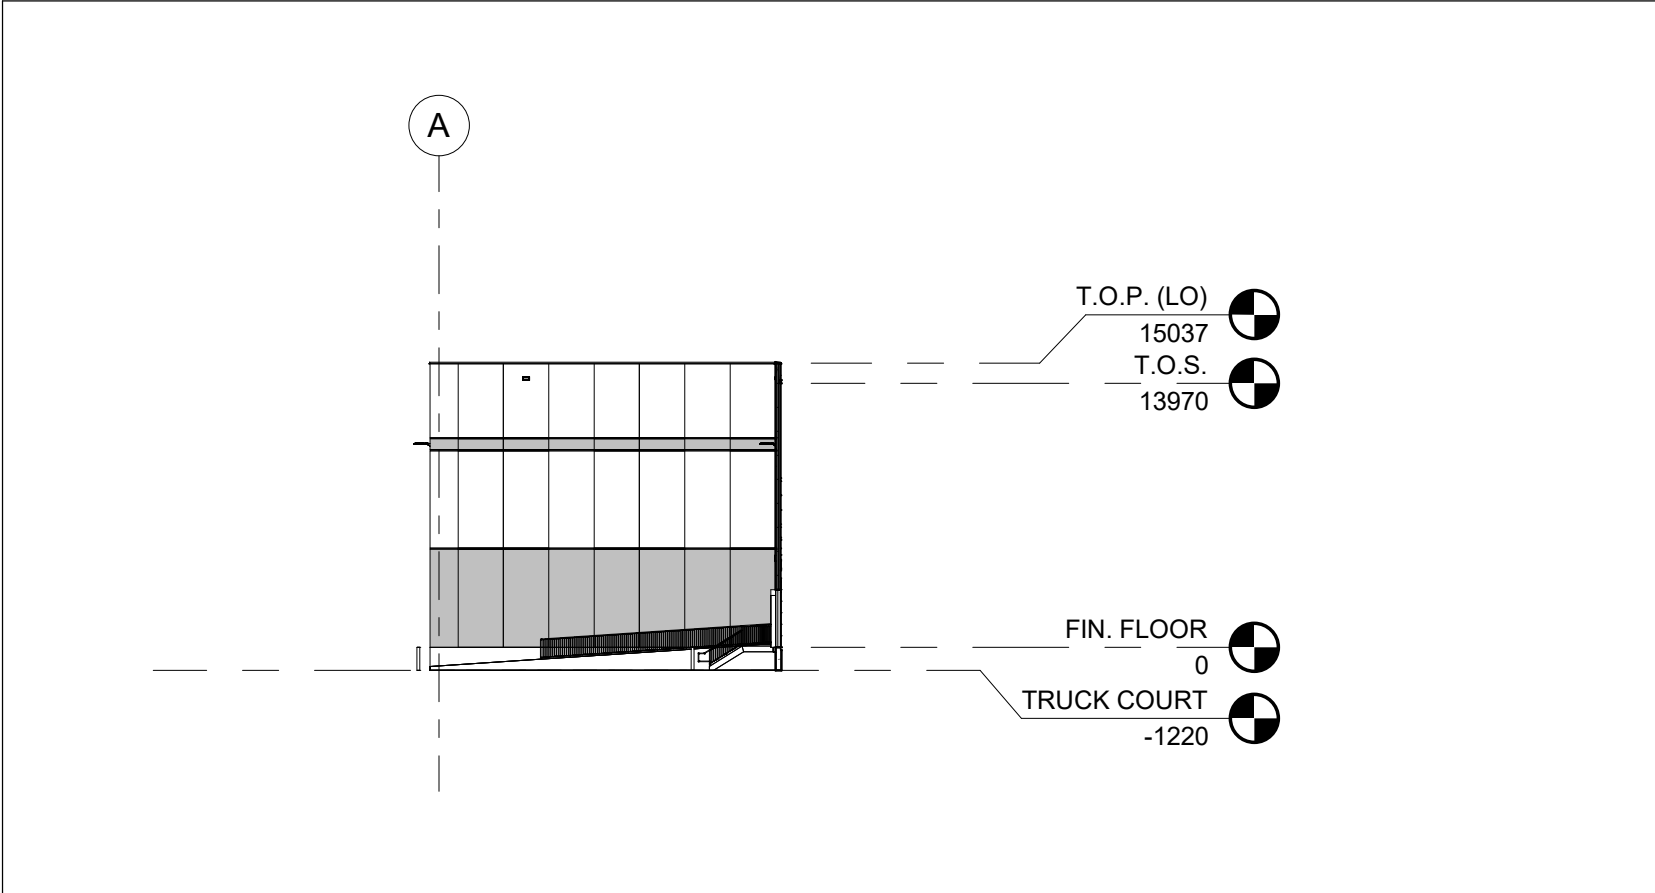

E DC4-SOUTH-EAST ELEVATION
 A201 Scale: 1 : 400

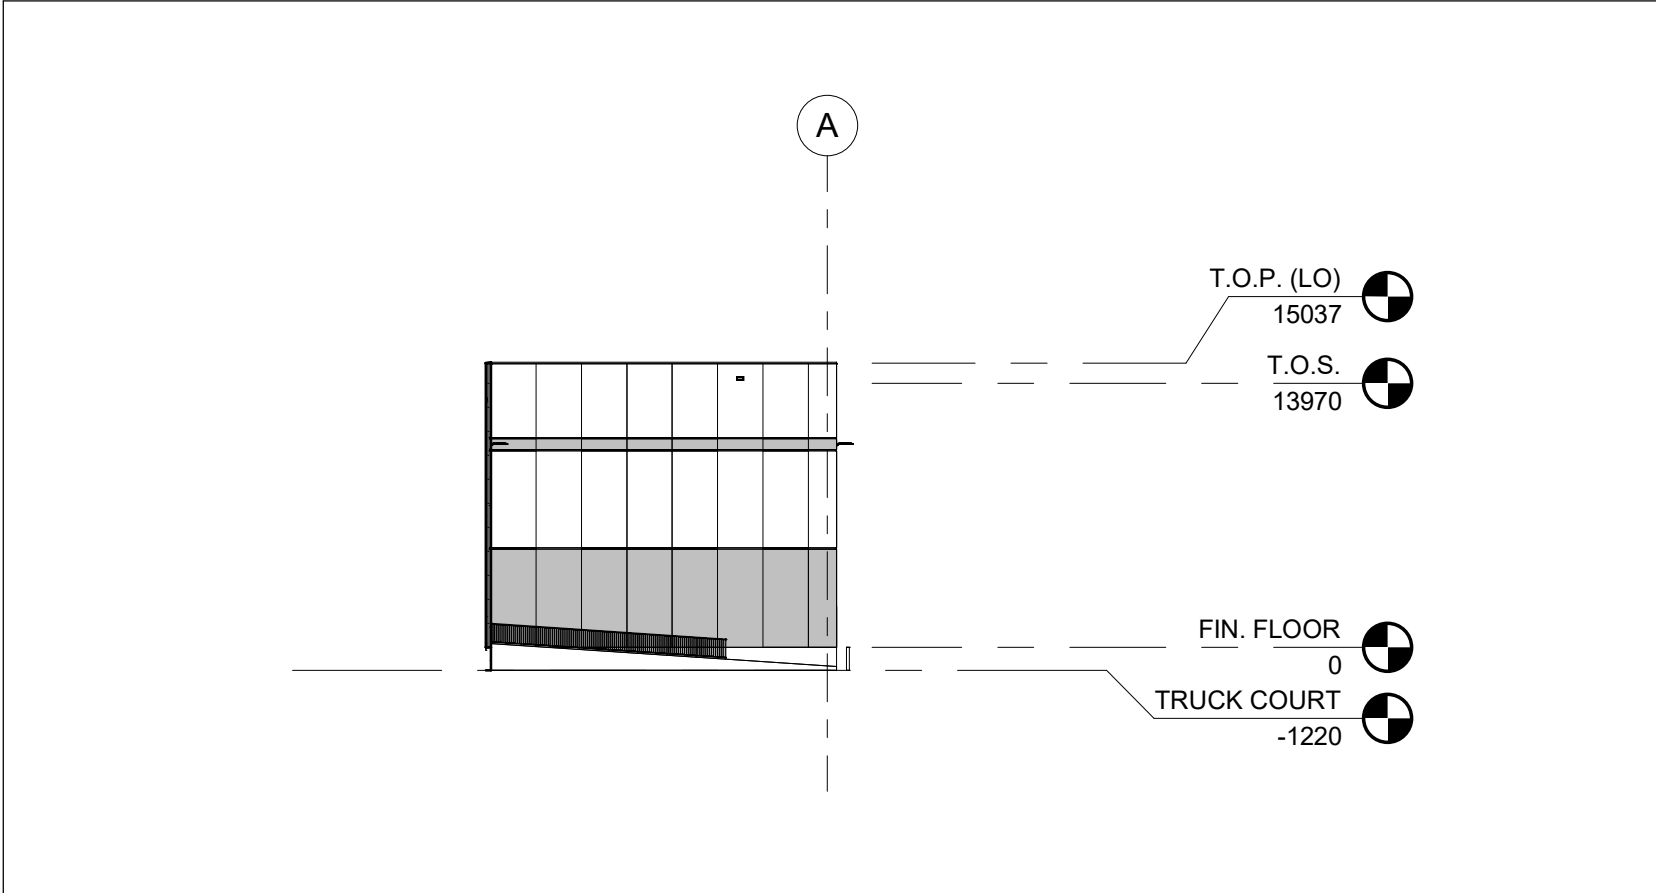

F DC4-SOUTH-WEST ELEVATION
 A201 Scale: 1 : 400



G DC4 - SOUTHWEST VIEW
 A201 Scale:

MATERIALS LEGEND AND GENERAL NOTES

- A. REF ENLARGED ELEVATIONS FOR ADDITIONAL INFORMATION.
- ALUMINUM / PREFINISHED METAL
 - PRECAST CONCRETE - (DARK) GRAY PAINT - ACCENT
 - PRECAST CONCRETE - (LIGHT) GRAY PAINT - BASE
 - GLAZING - SPANDREL I/GU
 - GLAZING - VISION I/GU WITH VISUAL MARKERS***

***NOTE:
 EXTERIOR BUILDING GLAZING TO INCLUDE SEALED GLASS UNITS PROVIDED WITH AN APPROVED VISUAL MARKER (CERAMIC FRIT DOT PATTERN) WITH A MAXIMUM SPACING OF 50mm X 50mm WITH A MINIMUM OF 6mm IN DIAMETER ON SURFACE #1 TYPICAL.

REV #	DATE	REVISION TITLE
1	DEC 05, 2025	ISSUED FOR COORDINATION
2	2026-03-25	ISSUED FOR SPA RESUBMISSION

PROJECT NO: 25026 NOT RELEASED FOR CONSTRUCTION
 DRAWN BY: TL RELEASED FOR CONSTRUCTION
 CHECKED BY: RBC

PROJECT TITLE:
**0 ARGENTIA ROAD
 MISSISSAUGA, ON
 TOR000394**



SHEET TITLE:
**BUILDING DC4 - OVERALL
 BUILDING ELEVATIONS**

SEAL: SHEET NO.
A201

NOTE: ARTIST RENDERING OF BUILDING ISSUED FOR MASSING AND BUILDING CHARACTER ONLY. REFER TO DRAWINGS FOR ALL SPECIFIC DIMENSIONS, GRADING, LIGHTING, LANDSCAPING, SIGNAGE, ETC.

NOTE: PANELS SHALL RECEIVE HIGH-BUILD ACRYLIC COATING, SHERWIN WILLIAMS ULTRACRETE, ONE COAT PRIMER PLUS 2 FINISH COATS AS RECOMMENDED BY PAINT MANUFACTURER.

EXTERIOR WALLS TO INCLUDE 4 BASIC COLOURS, WITH ONE ADDITIONAL ACCENT COLOUR AS SHOWN ON EXTERIOR ELEVATIONS. NO TEXTURE.

NOTE: G.C. TO PROVIDE ALTERNATE PRICE FOR PIGMENTED CONCRETE (STAINING) FOR EXTERIOR PRECAST WALL PANELS INSTEAD OF PAINTING.

NOTE: WAREHOUSE INTERIOR WALL PAINTING TO RECEIVE ONE COAT OF FLAT LATEX PAINT - WHITE.