


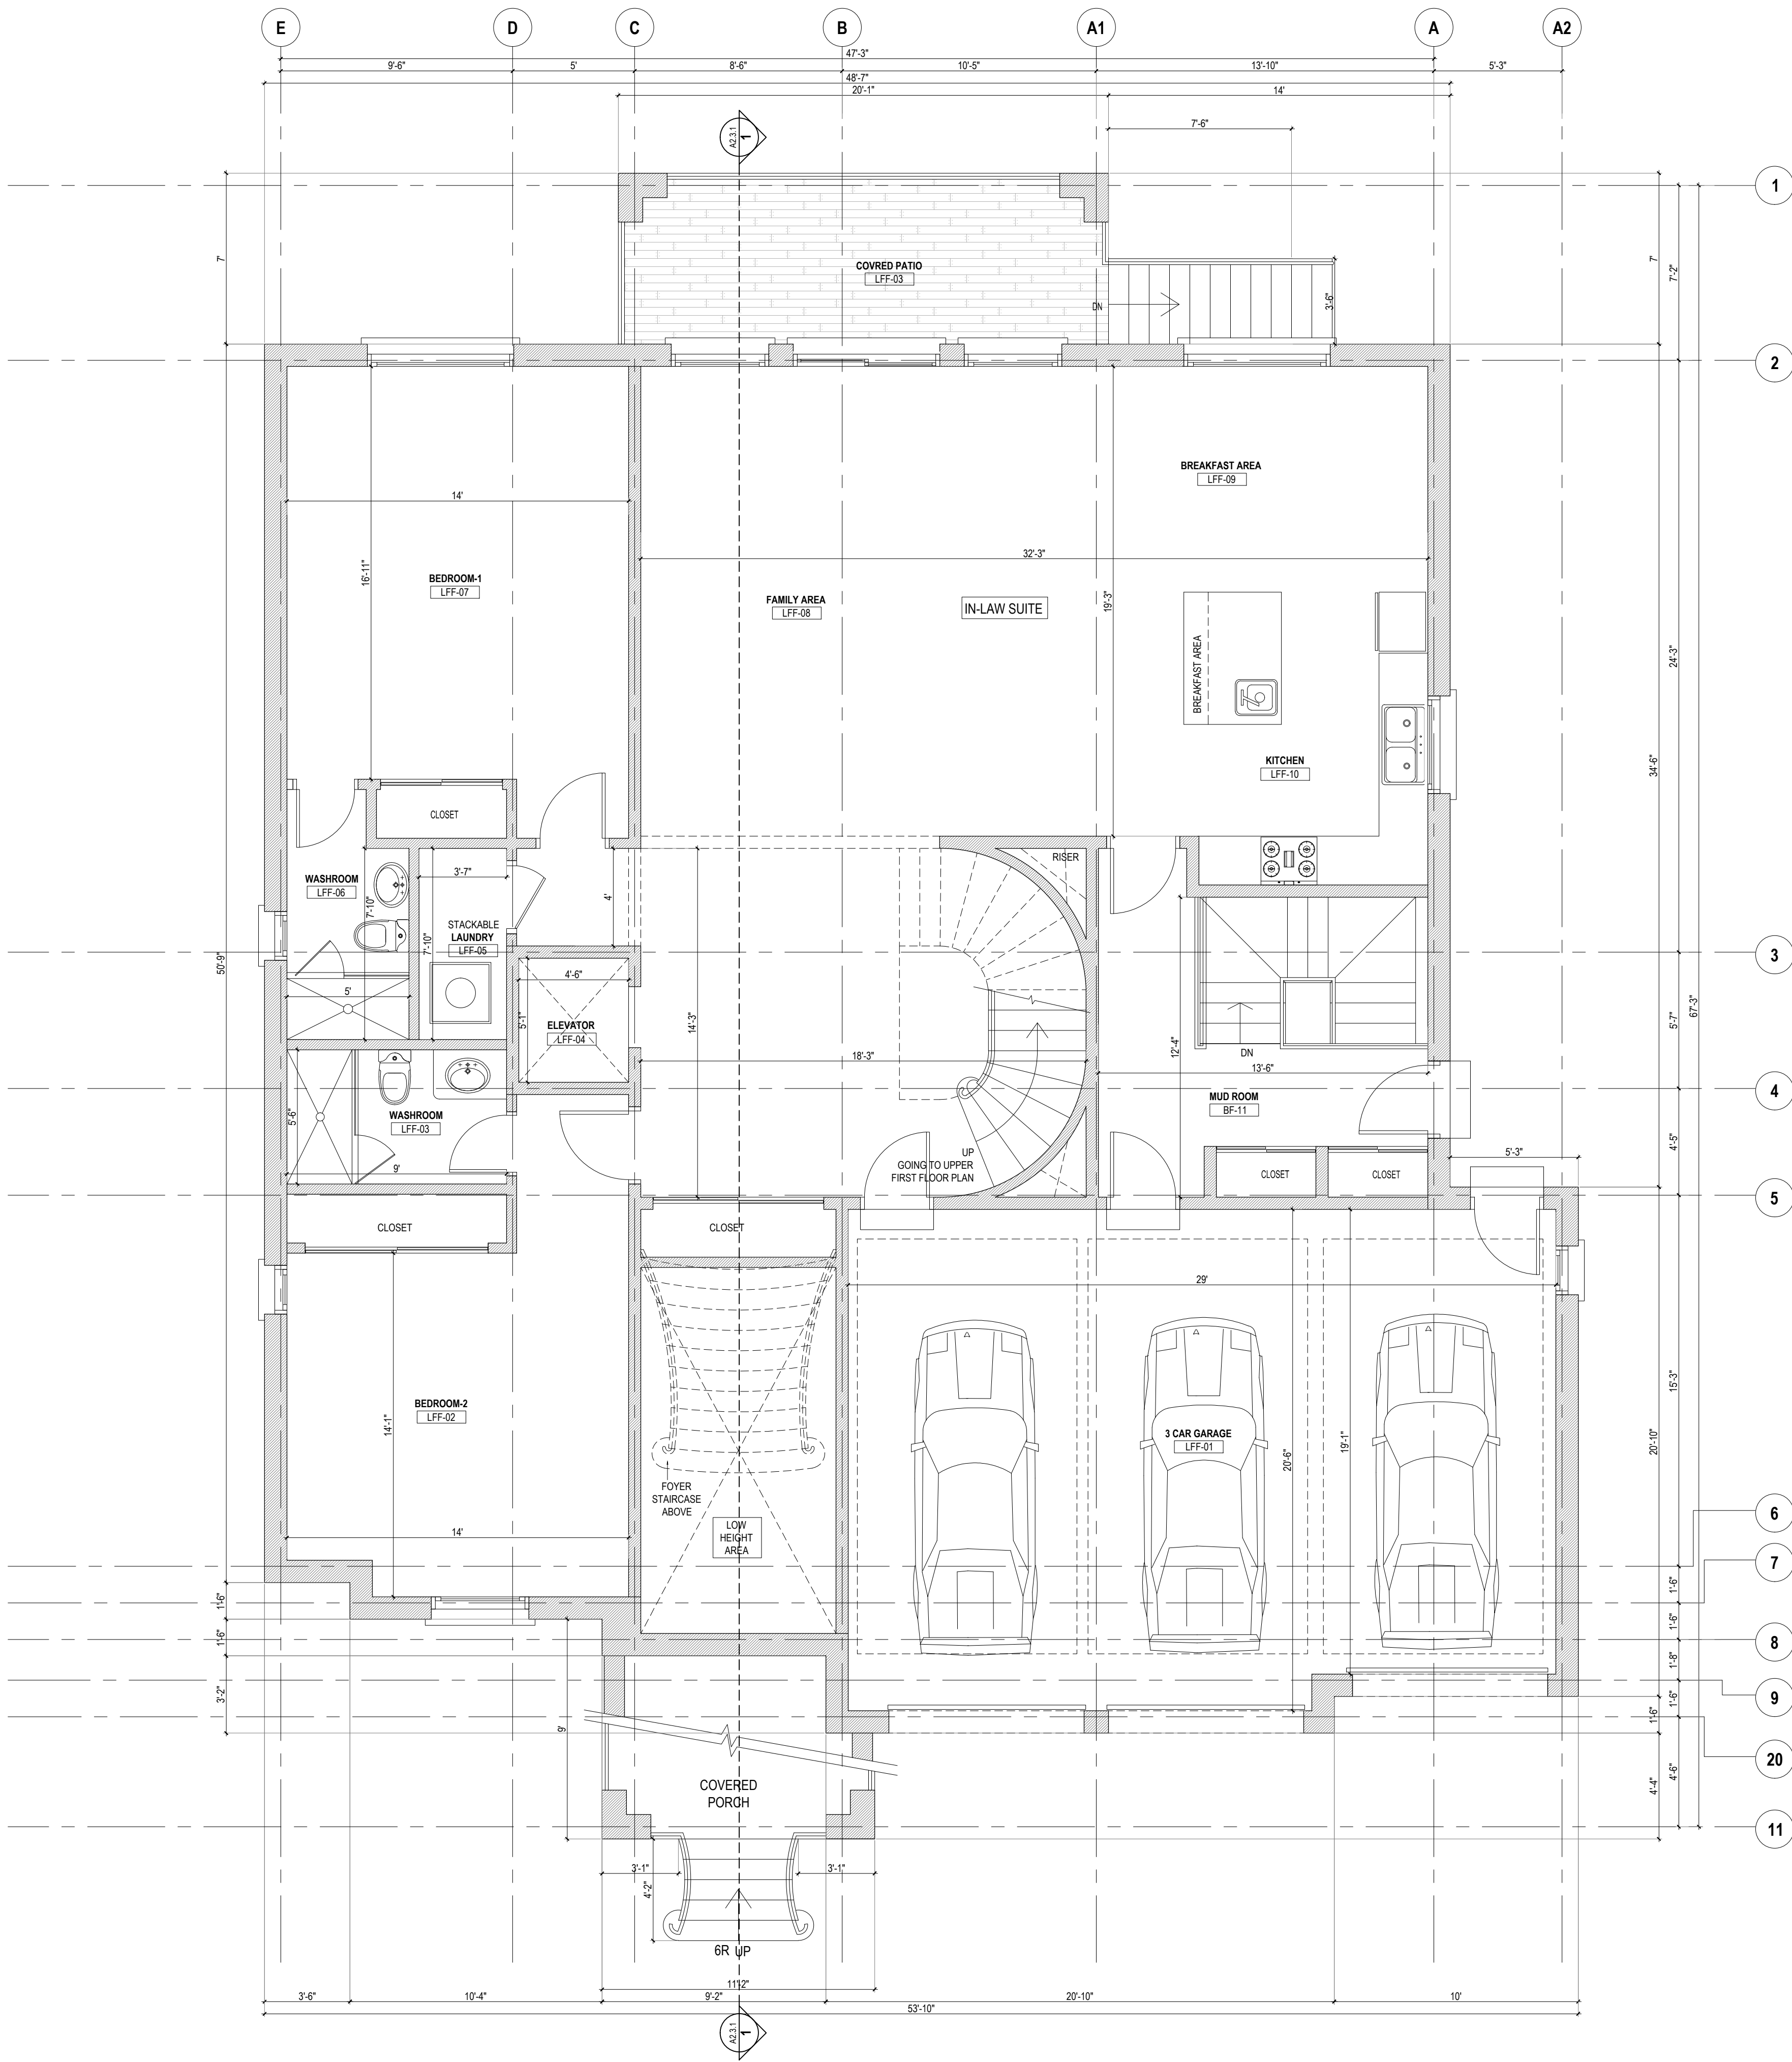

1 PROPOSED LOWER FIRST FLOOR PLAN
1/8"=1'-0"
LOWER FLOOR AREA = 2122.71 SQ FT WITHOUT GARAGE
GARAGE AREA = 646.07 SQ FT

N

PROJECTED NORTHTRUE NORTH

KEY PLANLOT-2

R0	SITE PLAN APP.	2021-02-23
REV	ISSUED FOR	DATE
PROJECT NAME AND ADDRESS : PROPOSED NEW 2 STOREY DWELLING PROPOSED SINGLE FAMILY RESIDENTIAL. HOUSES AT 44-45 LONGVIEW PLACE, MISSISSAUGA ,ON		
LEAD CONSULTANT : 2250 Bovaird Drive E., Suite 612 , Brampton, ON L6R 0W3, Canada Tel : +1-905-792-0038 Cell : +1-416-729-9454 Email: hbhons@technoarch.ca www.technoarch.ca		
STRUCTURAL CONSULTANT :		
MEP CONSULTANT :		
DRAWING TITLE : PROPOSED LOWER FIRST FLOOR PLAN (LOT 2)		
DRAWN BY	HT	
CHECKED BY	HK	
APPROVED BY	HB	
SCALE	SIZE	
1/4"=1'-0"	A1	
SHEET NO	STAGE	
A2.1.2	SITE PLAN APP.	
PHASE	REV	
00	R0	
ISSUED DATE	2021-02-23	