


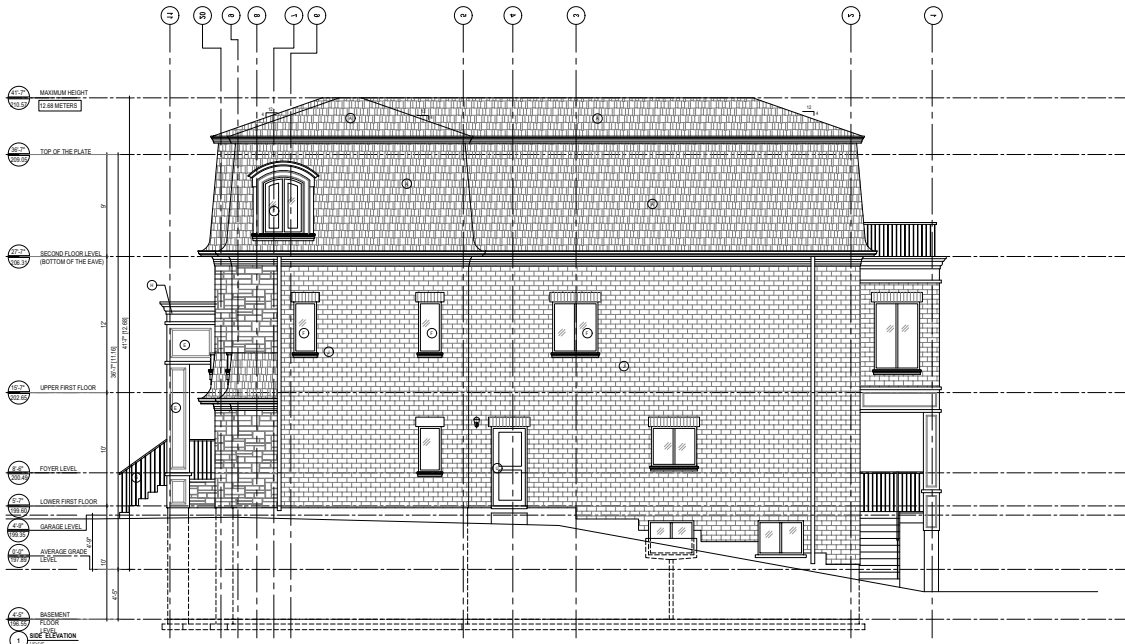

TYPICAL EXTERIOR MATERIAL & COLOR SCHEDULE			
ITEM	MATERIAL TYPE	FINISH/COLOR	DESCRIPTION/NOTES
1	BRICK	REAR	REAR WALLS
2	BRICK	REAR	REAR WALLS
PROJECTED NORTH

TRUE NORTH

RD

SITE PLAN APP

2021-02-23

REV

ISSUED FOR

DATE

PROJECT NAME AND ADDRESS:

PROPOSED SINGLE FAMILY RESIDENTIAL HOUSES AT 44-45 LONGVIEW PLACE, MISSISSAUGA, ON

LEAD CONSULTANT:

technoarch

2200 Boulevard Drive E. Suite 612, Brampton, ON L6Y 0W5, Canada Tel : +1-905-762-0038 Cell : +1-416-720-9454 Email: info@technoarch.ca www.technoarch.ca

STRUCTURAL CONSULTANT:

MEP CONSULTANT:

DRAWING TITLE:

PROPOSED WEST SIDE ELEVATION (LOT 2)

DRAWN BY:

HT

CHECKED BY:

HK

APPROVED BY:

HB

SCALE:

1/8"=1'-0"

SHEET NO:

A1

STAGE:

2.2.2

SITE PLAN APP:

REV

PHASE:

RD

ISSUED DATE:

2021-02-23