


1 ROOF PLAN
1/4"=1'-0"

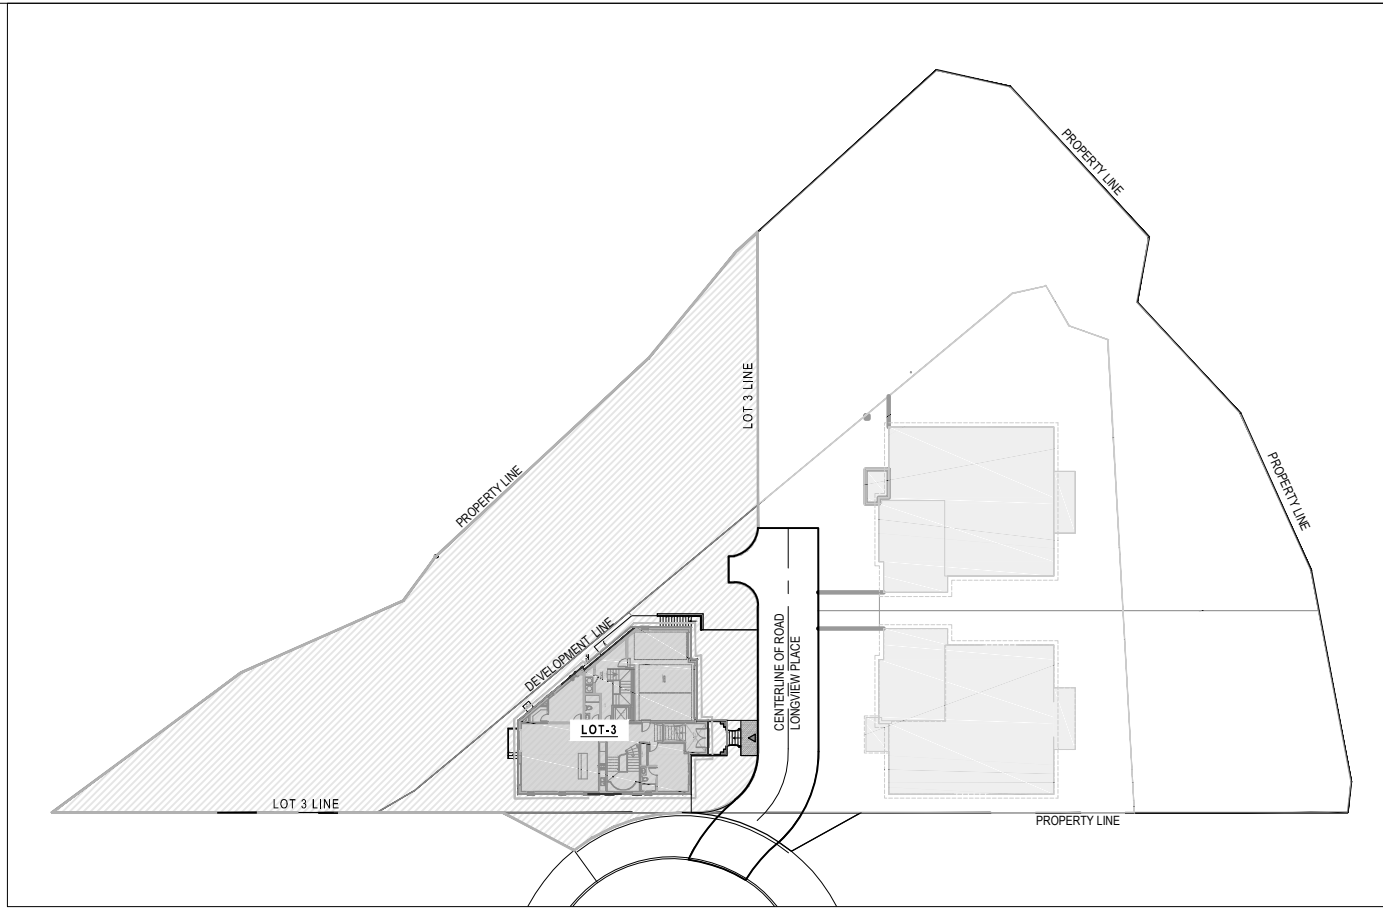

KEY PLAN

					
PROJECTED NORTH		TRUE NORTH			
R0		ZONING	2024-05-13		
REV		ISSUED FOR	DATE		
PROJECT NAME AND ADDRESS : PROPOSED CUSTOM HOUSE WITH UNFINISHED BASEMENT AT LOT-3, 44-45 LONGVIEW PLACE, MISSISSAUGA ,ON					
LEAD CONSULTANT :  2250 Bovaird Drive E, Suite 612 , Brampton, ON L6R 0W3, Canada Tel : +1-905-792-0038 Cell : +1-416-729-9454 Email: hbhons@technoarch.ca www.technoarch.ca					
					
STRUCTURAL CONSULTANT :					
MEP CONSULTANT :					
DRAWING TITLE : PROPOSED ROOF PLAN (LOT 3)					
DRAWN BY		EM			
CHECKED BY		JK			
APPROVED BY		HB			
SCALE 1/4"=1'-0"		SIZE A1			
SHEET NO A2.5		STAGE ZONING			
PHASE 00		REV R0			
ISSUED DATE		2024-05-13			