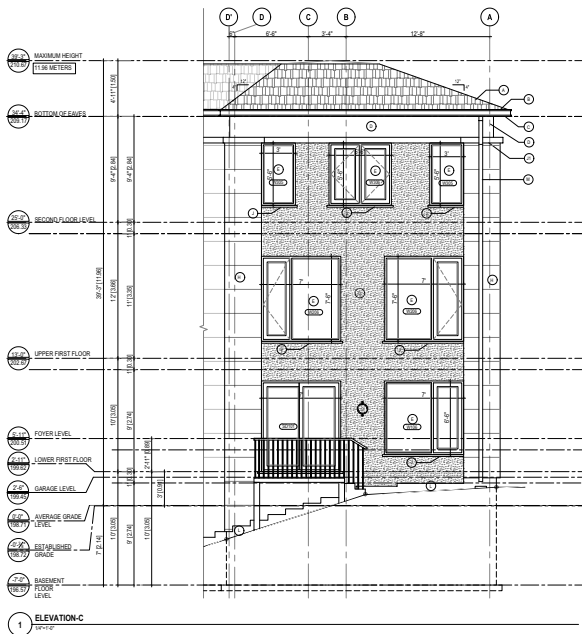


PROJECTED NORTH TRUE NORTH	
REV. ISSUED FOR DATE	
PROJECT NAME AND ADDRESS	
PROPOSED CUSTOM HOUSE WITH UNFINISHED BASEMENT AT LOT 3, 44-45 LONGVIEW PLACE, MISSISSAUGA, ON	
LEAD CONSULTANT	
 2200 Boulevard Drive E. Suite 612, Brampton, ON L6R 0V3, Canada Tel: +1-905-762-0638 Email: info@technoarch.ca www.technoarch.ca	
 2024-05-13 ARCHITECT MARKET STREET BRIDGE 2042	
STRUCTURAL CONSULTANT	
MEP CONSULTANT	
DRAWING TITLE	
PROPOSED ELEVATION-C (LOT 3)	
DRAWN BY	EM
CHECKED BY	JK
APPROVED BY	HB
SCALE	1/8"=1'-0"
SHEET NO	A1
STAGE	STAGE
ZONING	REV. 00
PHASE	REV. 00
ISSUED DATE	2024-05-13

FINISHES AND MATERIALS					
NO.	ITEM	COMMENTS	REMARKS	REMARKS	REMARKS
1	WALLS (BASED ON EXISTING)	CONCRETE ON EXISTING	LANDSCAPE VIEW	COLOR: LIGHT TONE GRAY	
2	ALUMINUM CLUTTER ATTACHED TO EXISTING	ALUMINUM ON EXISTING		COLOR TO BE MATCHED WITH ROOF PANELS	IF ALUMINUM CLUTTER
3	GLASS GLAZING	FRAMING ON EXISTING	WATERPROOF	COLOR: AS REQUESTED (PREFERRED)	RAY FOR GLAZING AND ROOFING
4	ALUMINUM COMPOSITE MATERIAL (ACM)	FRAMING ON EXISTING	ACM	CARBON BLACK	NOT TO BE USED
5	ROOFING	WATERPROOF ON EXISTING		FRAME COLOR: DARK GRAY	CLEAR GLASS GLAZING DOORS (AS REQUESTED)
6	ROOF GLAZING	FRAMING ON EXISTING		FRAME COLOR: DARK GRAY (AS REQUESTED)	THE ROOF GLAZING IS TO BE MATCHED FOR THE ROOF OF THE BUILDING
7	OUTDOOR LIGHTS	FRAMING ON EXISTING	APPROPRIATE	BLACK STEEL FRAME	REPRODUCTION OF EXISTING
8	BRICK/STONE LIME STONE ON EXISTING	FRAMING ON EXISTING	FRAMING	COLOR: WHITE	REPRODUCTION OF EXISTING
9	GLASS GLAZING	FRAMING ON EXISTING	FRAMING	COLOR: WHITE	REPRODUCTION OF EXISTING
10	GLASS GLAZING	FRAMING ON EXISTING	FRAMING	COLOR: WHITE	REPRODUCTION OF EXISTING
NOTE:
REFER THE GRADING PLAN PROVIDED BY CONSULTANT TO CHECK GRADING ELEVATIONS AND RELATED LEVELS.