


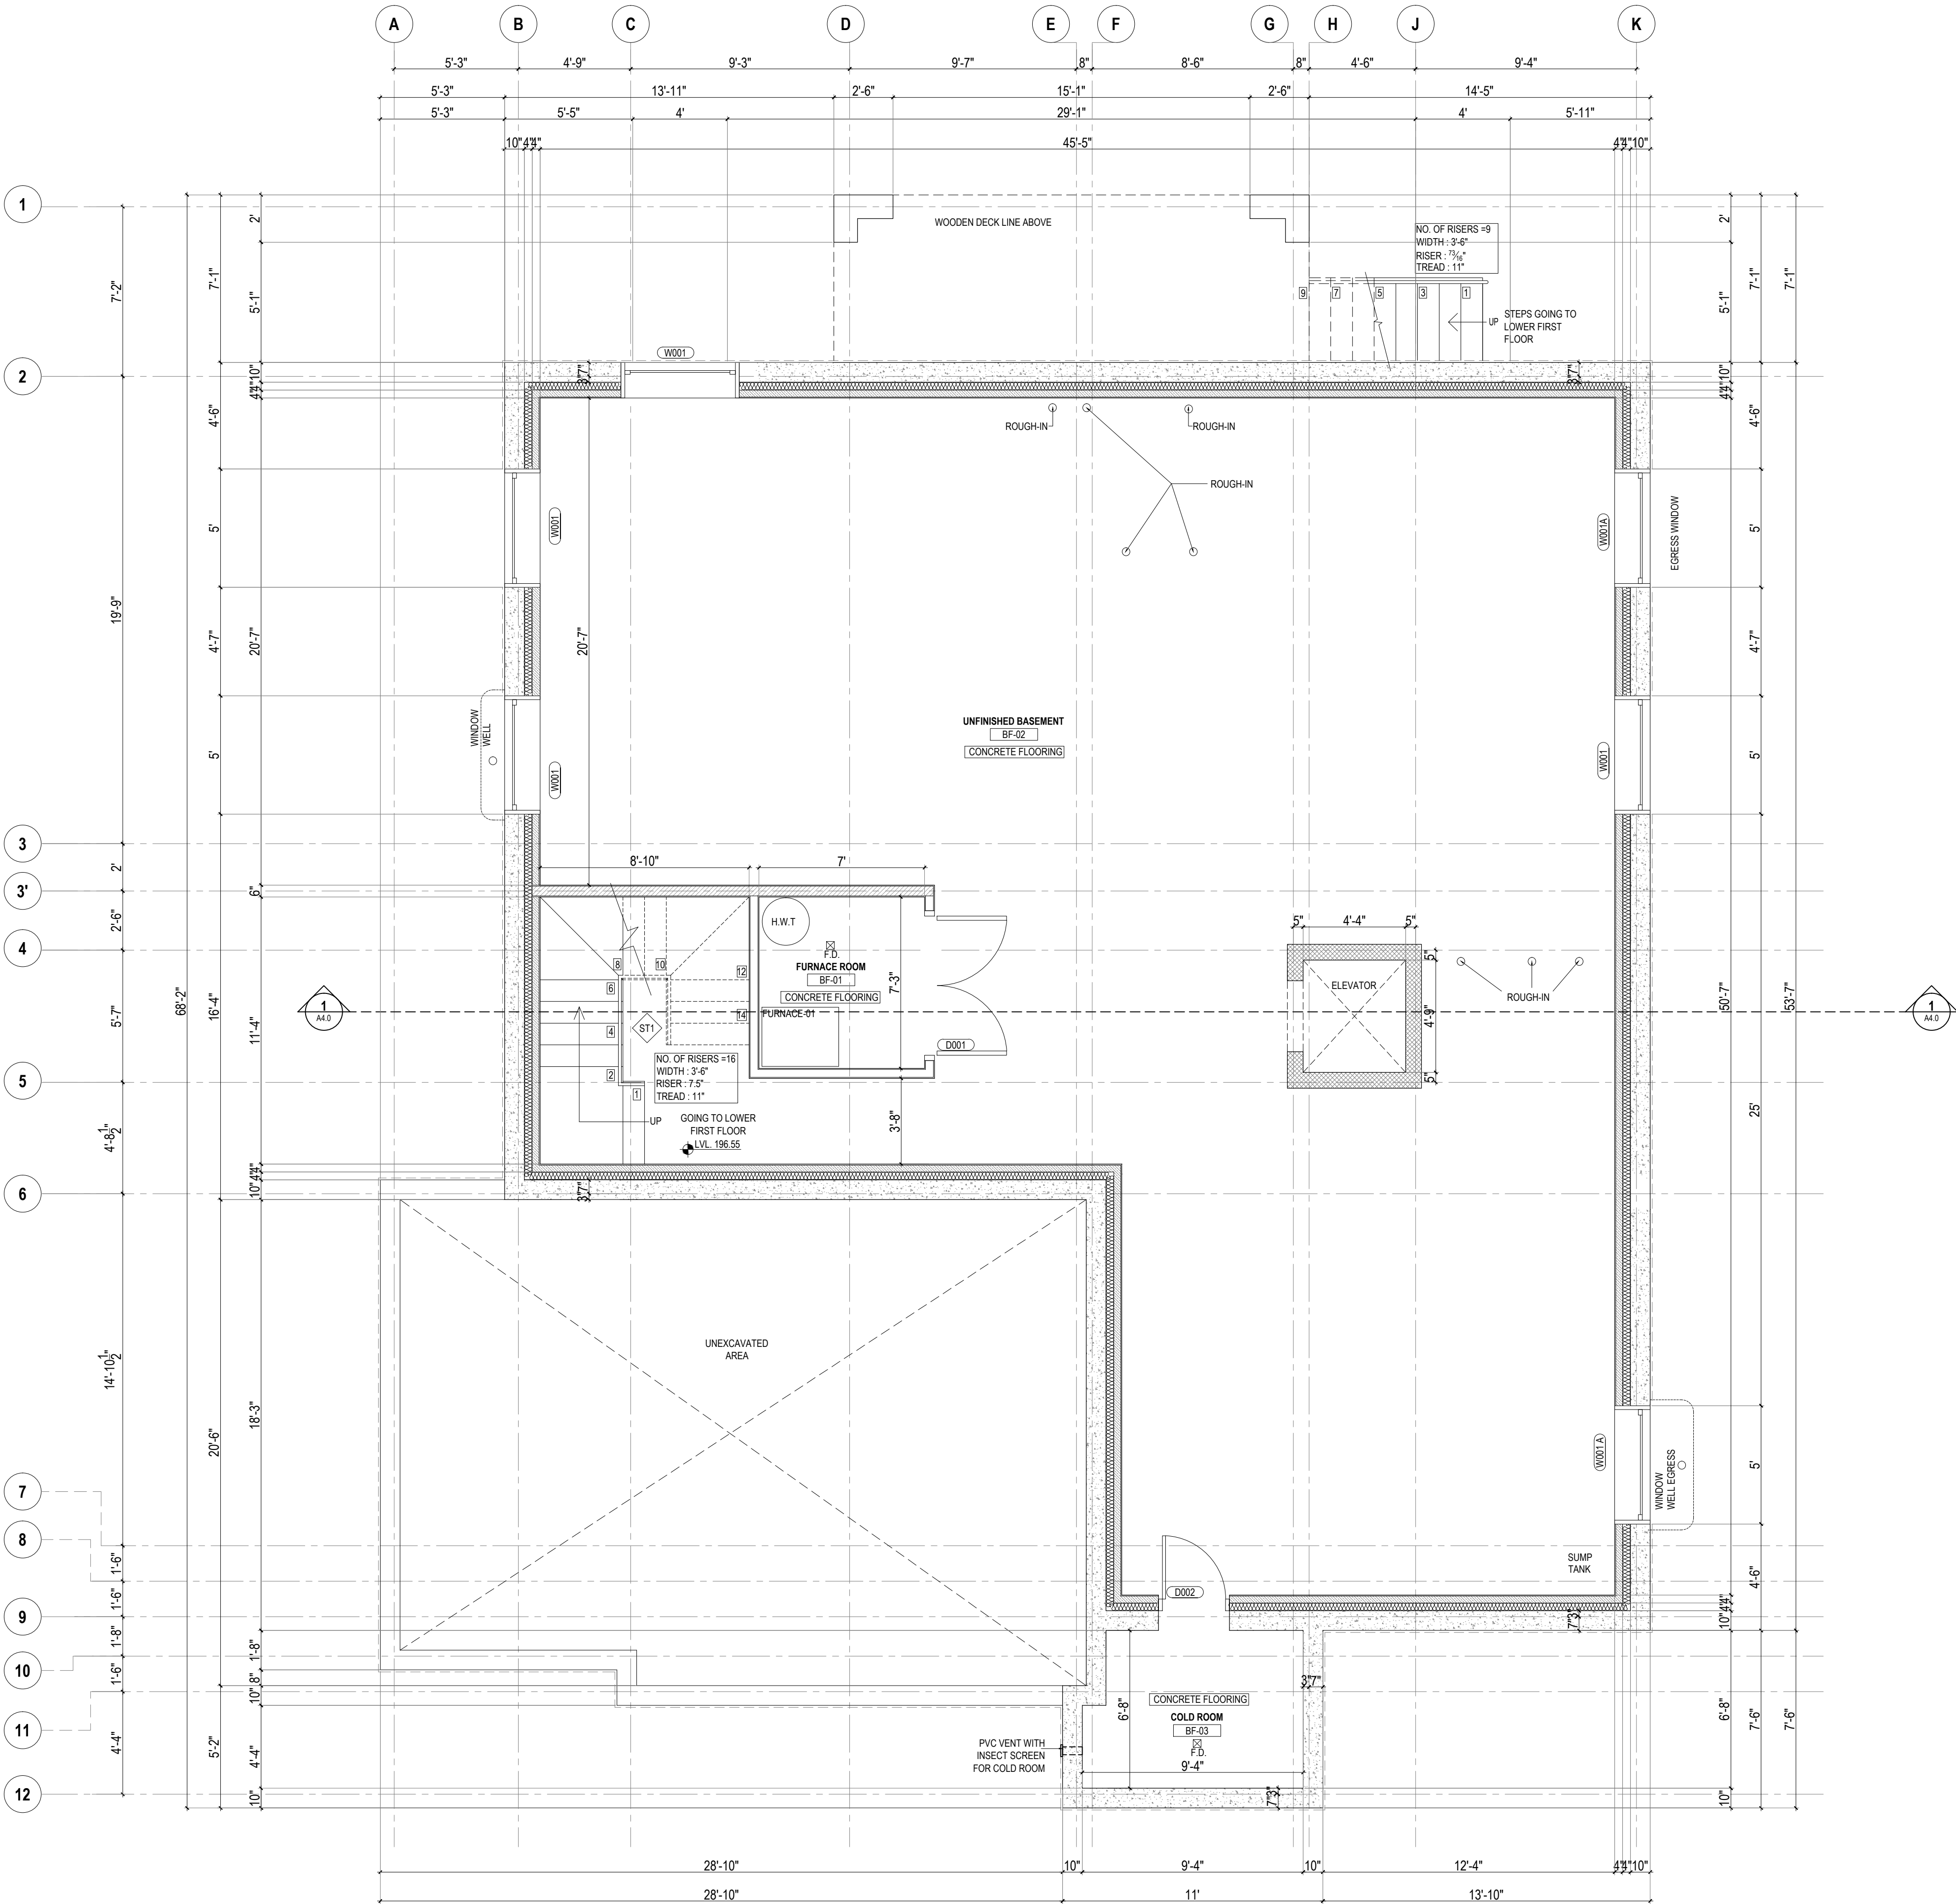


BASEMENT FLOOR PLAN
1/4"=1'-0"

BASEMENT AREA CALCULATIONS				
NO	DESCRIPTION	AREA ft ²	AREA m ²	EXCLUDED
1	TOTAL BASEMENT AREA	2226.84 ft ²	206.88 m ²	UNEXCAVATED AREA
				BASEMENT FLOOR AREA


DOOR SCHEDULE													
DOOR NO	TYPE	DOOR OPENING	DOOR LEAF			DOOR FRAME FINISH		SIDE LIGHT (WITH FRAME)				DOOR TYPE	QUANTITY
			WIDTH	HEIGHT	THICKNESS (IN)	MATERIAL	FINISH	WIDTH	HEIGHT	SILL LVL	LINTEL LVL		
D001	INTERIOR	6'-4"	2'-0"	6'-10"	35	HOLLOW CORE HOLLOW CORE	PAINT	VINYL	PRE FINISHED	-	-	DOUBLE DOOR	1
D002	INTERIOR	3'-0"	3'-0"	6'-10"	35	HOLLOW CORE HOLLOW CORE	PAINT	VINYL	PRE FINISHED	-	-	SINGLE DOOR	1

NOTE :	
ST1	PREFABRICATED STAIRS ARE SHOWN HERE FOR REFERENCE ONLY. STAIRS TO BE INSTALLED AS PER OWNERS CHOICE IN ACCORDANCE WITH MANUFACTURING SPECIFICATIONS. OWNER TO SUBMIT SHOP DRAWINGS FOR APPROVAL.

WINDOW SCHEDULE							
WINDOW NO	SIZE		SILL	LINTEL	QUANTITY	TYPE	DESCRIPTION
	WIDTH	HEIGHT					
W001	5'-0"	3'-0"	5'-0"	8'-0"	4		DOUBLE GLAZED VINYL WINDOW
W001A	5'-0"	3'-0"	5'-0"	8'-0"	2	EGRESS	DOUBLE GLAZED VINYL WINDOW

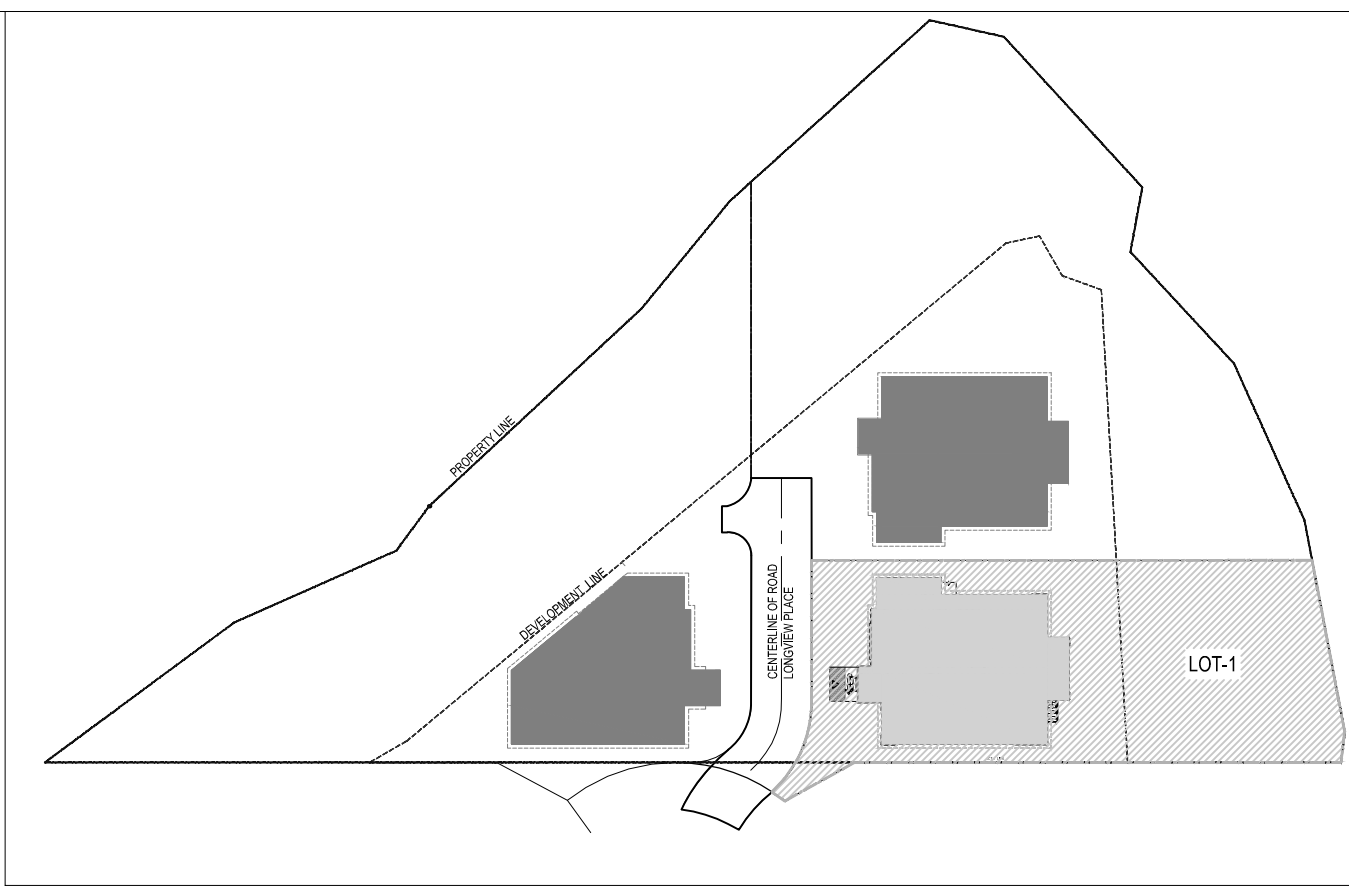

KEY PLAN

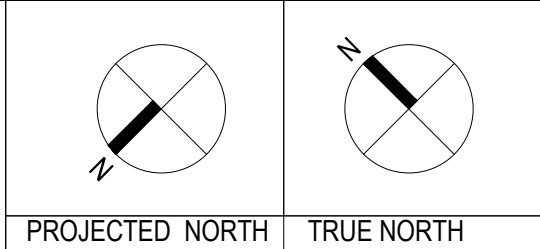

PROJECTED NORTH

TRUE NORTH

REV

ZONING

2024-05-13

REV

ISSUED FOR

DATE

PROJECT NAME AND ADDRESS :

PROPOSED CUSTOM HOUSE WITH UNFINISHED BASEMENT AT LOT-1, 44-45 LONGVIEW PLACE, MISSISSAUGA ,ON

LEAD CONSULTANT :

technoarch

2250 Bovaird Drive E, Suite 612 ,
Brampton, ON L6R 0W3, Canada
Tel : +1-905-792-0038
Cell : +1-416-729-9454
Email: hbhons@technoarch.ca
www.technoarch.ca

STRUCTURAL CONSULTANT :

MEP CONSULTANT :

DRAWING TITLE :

PROPOSED BASEMENT FLOOR PLAN (LOT 1)

DRAWN BY

EM

CHECKED BY

JK

APPROVED BY

HB

SCALE

1/4"=1'-0"

SHEET NO

A2.1

PHASE

00

ISSUED DATE

2024-05-13

SIZE

A1

STAGE

ZONING

REV

R0

2024-05-13