
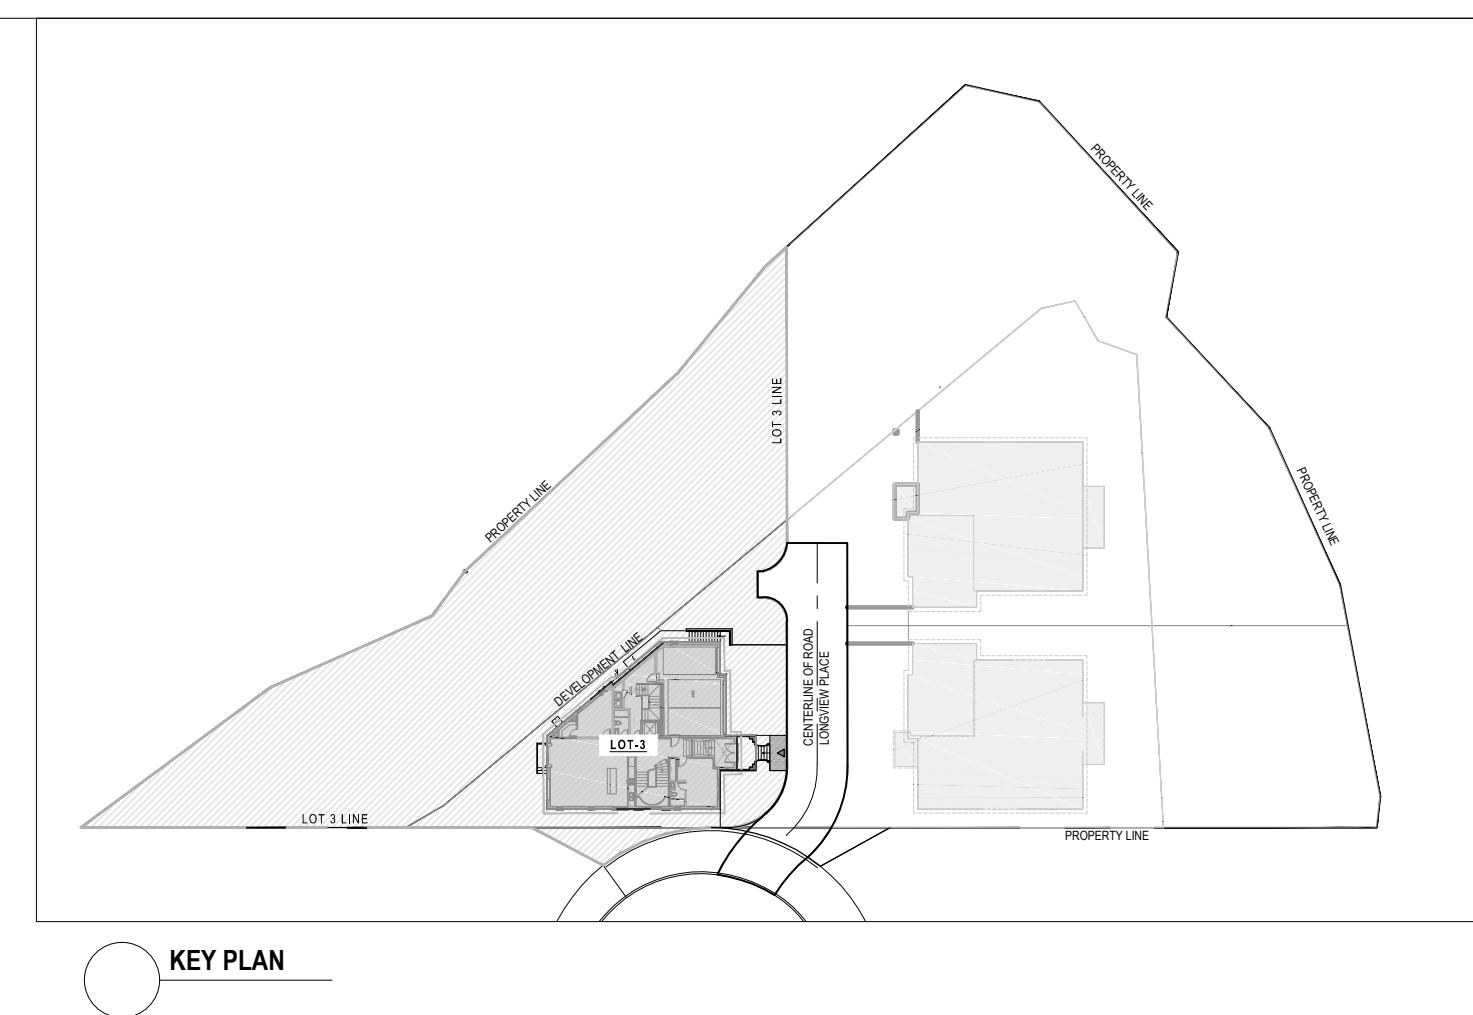


 

			
PROJECTED NORTH		TRUE NORTH	
R0	ZONING	2024-05-13	
REV	ISSUED FOR	DATE	
PROJECT NAME AND ADDRESS : PROPOSED CUSTOM HOUSE WITH UNFINISHED BASEMENT AT LOT-3, 44-45 LONGVIEW PLACE, MISSISSAUGA ,ON			
LEAD CONSULTANT :  technoarch architects + 2250 Bovaird Drive E., Suite 612 , Brampton, ON L6R 0W3, Canada Tel : +1-905-792-0038 Cell : +1-416-729-9454 Email: hbhons@technoarch.ca www.technoarch.ca			
 ONTARIO ASSOCIATION OF ARCHITECTS HARPREET SINGH BHONS LICENCEE 6942			
STRUCTURAL CONSULTANT :			
MEP CONSULTANT :			
DRAWING TITLE : PROPOSED BASEMENT FLOOR PLAN (LOT 3)			
DRAWN BY		EM	
CHECKED BY		JK	
APPROVED BY		HB	
SCALE 1/4"=1'-0"		SIZE A1	
SHEET NO A2.1		STAGE ZONING	
PHASE 00		REV R0	
ISSUED DATE		2024-05-13	