


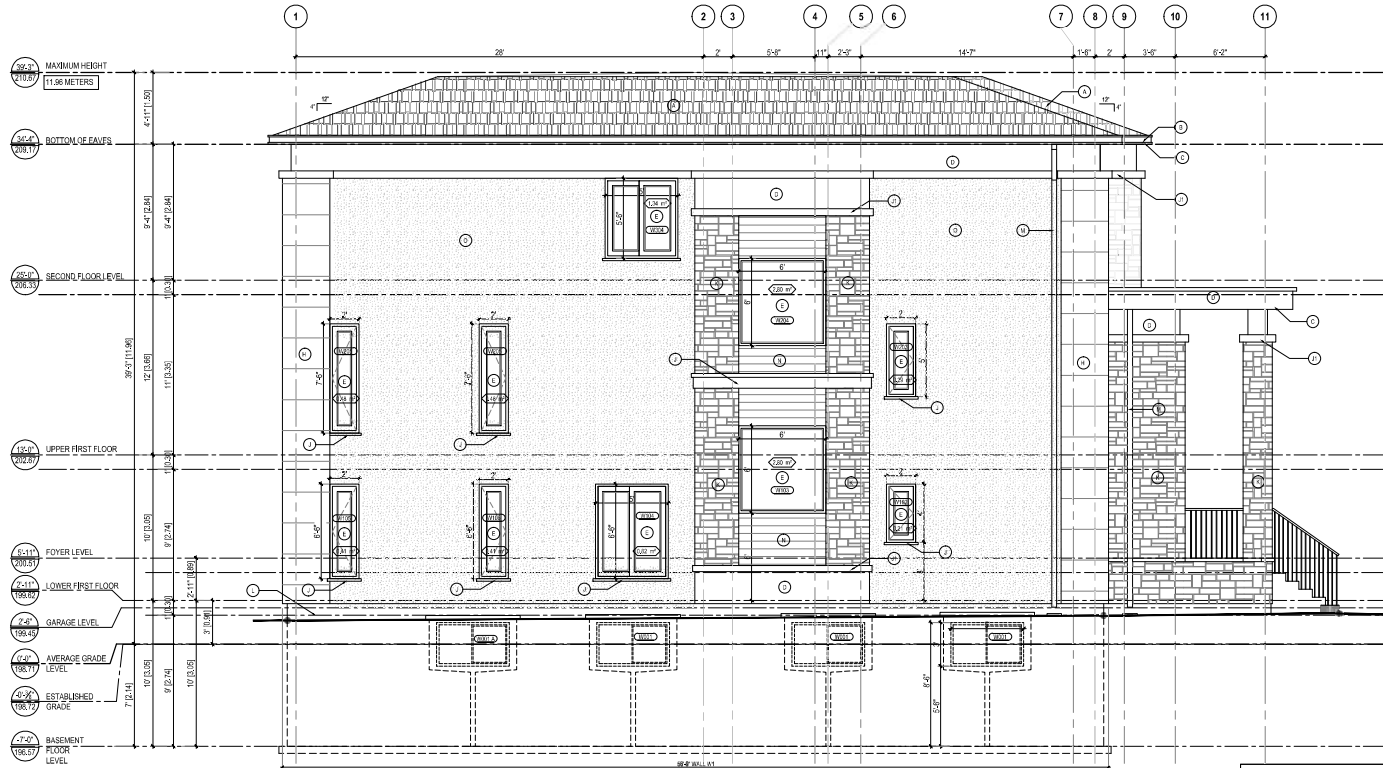


1 ELEVATION-B (LEFT ELEVATION)  
14'-11 1/2"


UNPROTECTED OPENING (LEFT SIDE ELEVATION).  
CALCULATED AS PER ENCL (A) & (B)  
REFERENCED TABLE NUMBER 8.1.1.4

TOTAL AREA OF WALL WITH 1841.77 FT<sup>2</sup> (171.32 SQ M)  
1.68 U  
7% (11.89 MP)  
5.88% (10.84 MP)


"W" WALL AREA:  
LIMITING DISTANCE:  
ALLOWABLE % GLAZED OPENING AREA:  
PROPOSED % GLAZED OPENING AREA:

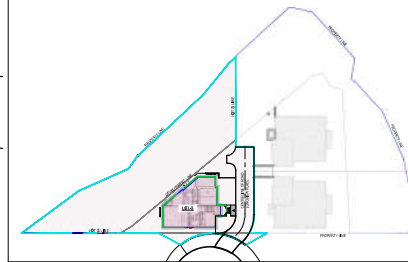

KEY PLAN- SITE PLAN

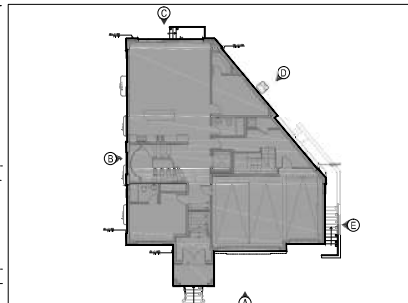

KEY PLAN- LOWER FIRST FLOOR PLAN FOR ELEVATION MARKUPS

 

PROJECTED NORTH TRUE NORTH

R1 FOR REVIEW 2026-01-13

R0 ZONING 2024-05-13

REV ISSUED FOR DATE

PROJECT NAME AND ADDRESS:  
PROPOSED CUSTOM HOUSE WITH  
UNFINISHED BASEMENT AT LOT-3,  
44-45 LONGVIEW PLACE,  
MISSISSAUGA, ON

LEAD CONSULTANT:

**technoarch**  
2250 Bovard Drive E, Suite 612,  
Brampton, ON L6R 0W3, Canada  
Tel : +1-905-792-0038  
Cell : +1-416-729-9454  
Email: info@technoarch.ca  
www.technoarch.ca

STRUCTURAL CONSULTANT:

MEP CONSULTANT:

DRAWING TITLE:  
PROPOSED ELEVATION-B (LEFT  
ELEVATION) (LOT 3)

DRAWN BY EM

CHECKED BY JK

APPROVED BY HB

SCALE 1/4"=1'-0"

SIZE A1

SHEET NO A3.2

FOR REVIEW

REV R1

ISSUED DATE 2026-01-13

NOTE:  
REFER THE GRADING PLAN PROVIDED BY CONSULTANT TO CHECK GRADING ELEVATIONS AND RELATED LEVELS.

| TYPICAL EXTERIOR MATERIAL & COLOR SCHEDULE |                                                     |                                              |                                                                                           |                                              |                                                          |
|--------------------------------------------|-----------------------------------------------------|----------------------------------------------|-------------------------------------------------------------------------------------------|----------------------------------------------|----------------------------------------------------------|
| BR. NO.                                    | MATERIAL ITEM                                       | COLORWAY                                     | MODEL                                                                                     | FINISH-COLOR                                 | DESCRIPTION NOTES                                        |
| 1                                          | ASPHALT SHINGLES (SEE 4.2.1.4.1.1) 1/4" NOD OR 1/2" | CERTAINTEED OR EQUIVALENT                    | LANDMARK SERIES                                                                           | COLOR: GINGER TOWN GREY                      |                                                          |
| 2                                          | ALUMINUM CLUTTER (ATTACHED TO DOWNPOUTS)            | ALUMINUM OR EQUIVALENT                       |                                                                                           | COLOR: DUBUAY DUBUAY WITH ROOF BRICKLES      | 6" ALUMINUM CLUTTER                                      |
| 3                                          | FAUX BOIT                                           | PROCESSED OR EQUIVALENT                      | NATUREWIT                                                                                 | COLOR: AS PER CLIENTS PRE-CHOICES            | 8" X 12" BOARDS AND TRIM CLIPS                           |
| 4                                          | ALUMINUM COMPOSITE MATERIAL (ACI)                   | ALUMINUM OR EQUIVALENT                       | ACI                                                                                       | COLOR: BLACK                                 | 8" X 12" SHIRT BELT                                      |
| 5                                          | WINDOWS                                             | UNFINISHED OR EQUIVALENT                     |                                                                                           | FINISH COLOR: CROWN BLACK                    | CLIP ON GLASS (SEE 4.2.1.4.1.1) 6" X 12" WINDOW          |
| 6                                          | METAL GLASS WALLING                                 | GLASS OR EQUIVALENT                          |                                                                                           | PINK BLACK (SEE 4.2.1.4.1.1)                 | REFER AND PICTURE DRAWINGS FOR THE HEIGHT OF THE WALLING |
| 7                                          | GLASS DOOR LETHS                                    | ALUMINUM OR EQUIVALENT                       | ALUMINUM                                                                                  | BLACK STEEL FRAME                            | GLASS DOOR LETHS                                         |
| 8                                          | SHUTTER, LIKE 5" OR EQUIVALENT                      | SHUTTER OR EQUIVALENT                        | PRECISION                                                                                 | COLOR: BEEF                                  | REFER MANUFACTURER SPECIFICATIONS                        |
| 9                                          | PROFESSIONAL VARIANTS GARAGE DOOR OR EQUIVALENT     | WOOD: PROFESSIONAL GARAGE DOOR OR EQUIVALENT | WOOD: PROFESSIONAL GARAGE DOOR OR EQUIVALENT                                              | DOOR COLOR: BLACK                            | GARAGE DOOR                                              |
| 10                                         | PRECAST CONCRETE                                    | PETRA 3000 RNC OR EQ.                        | EXTERNAL: PRECAST CONCRETE (SEE 4.2.1.4.1.1) INTERNAL: PRECAST CONCRETE (SEE 4.2.1.4.1.1) |                                              |                                                          |
| 11                                         | PRECAST CONCRETE                                    | PETRA 3000 RNC OR EQ.                        | EXTERNAL: PRECAST CONCRETE (SEE 4.2.1.4.1.1) INTERNAL: PRECAST CONCRETE (SEE 4.2.1.4.1.1) |                                              |                                                          |
| 12                                         | ROUND STONE                                         | ROUND OR EQUIVALENT                          | LONGHILL STONES                                                                           | COLOR: WOODGRASS                             | REFER MANUFACTURER SPECIFICATIONS                        |
| 13                                         | CONCRETE FOUNDATION                                 | CONCRETE FINISH                              | CONCRETE FINISH                                                                           | CONCRETE WALL TO BE MAXIMUM 1/4" NOD OR 1/2" |                                                          |
| 14                                         | IRON WATER DOWNPOUTS                                | ALUMINUM OR EQUIVALENT                       |                                                                                           |                                              | DOWNPOUT WITH 1/4" NOD OR 1/2"                           |
| 15                                         | WOODEN TRAILER OR EQUIVALENT                        | WOODEN TRAILER OR EQUIVALENT                 | NATUREWIT                                                                                 | COLOR: AS PER CLIENTS PRE-CHOICES            | AS PER MANUFACTURER SPECIFICATIONS                       |
| 16                                         | PRECAST STONE STUCCO AS PER DESIGN                  | PETRA 3000 RNC OR EQ.                        | NATUREWIT - PRECAST STONE                                                                 | COLOR: TO BE MATCHED WITH 1/4" NOD OR 1/2"   | REFER TYPICAL DETAILS                                    |
| 17                                         | PRECAST BRICK                                       | PETRA 3000 RNC OR EQ.                        | NATUREWIT - PRECAST BRICK                                                                 | COLOR: TO BE MATCHED WITH 1/4" NOD OR 1/2"   | REFER TYPICAL DETAILS                                    |