


DATE/TIME PRODUCED: 2025-01-15 4:50:35 PM

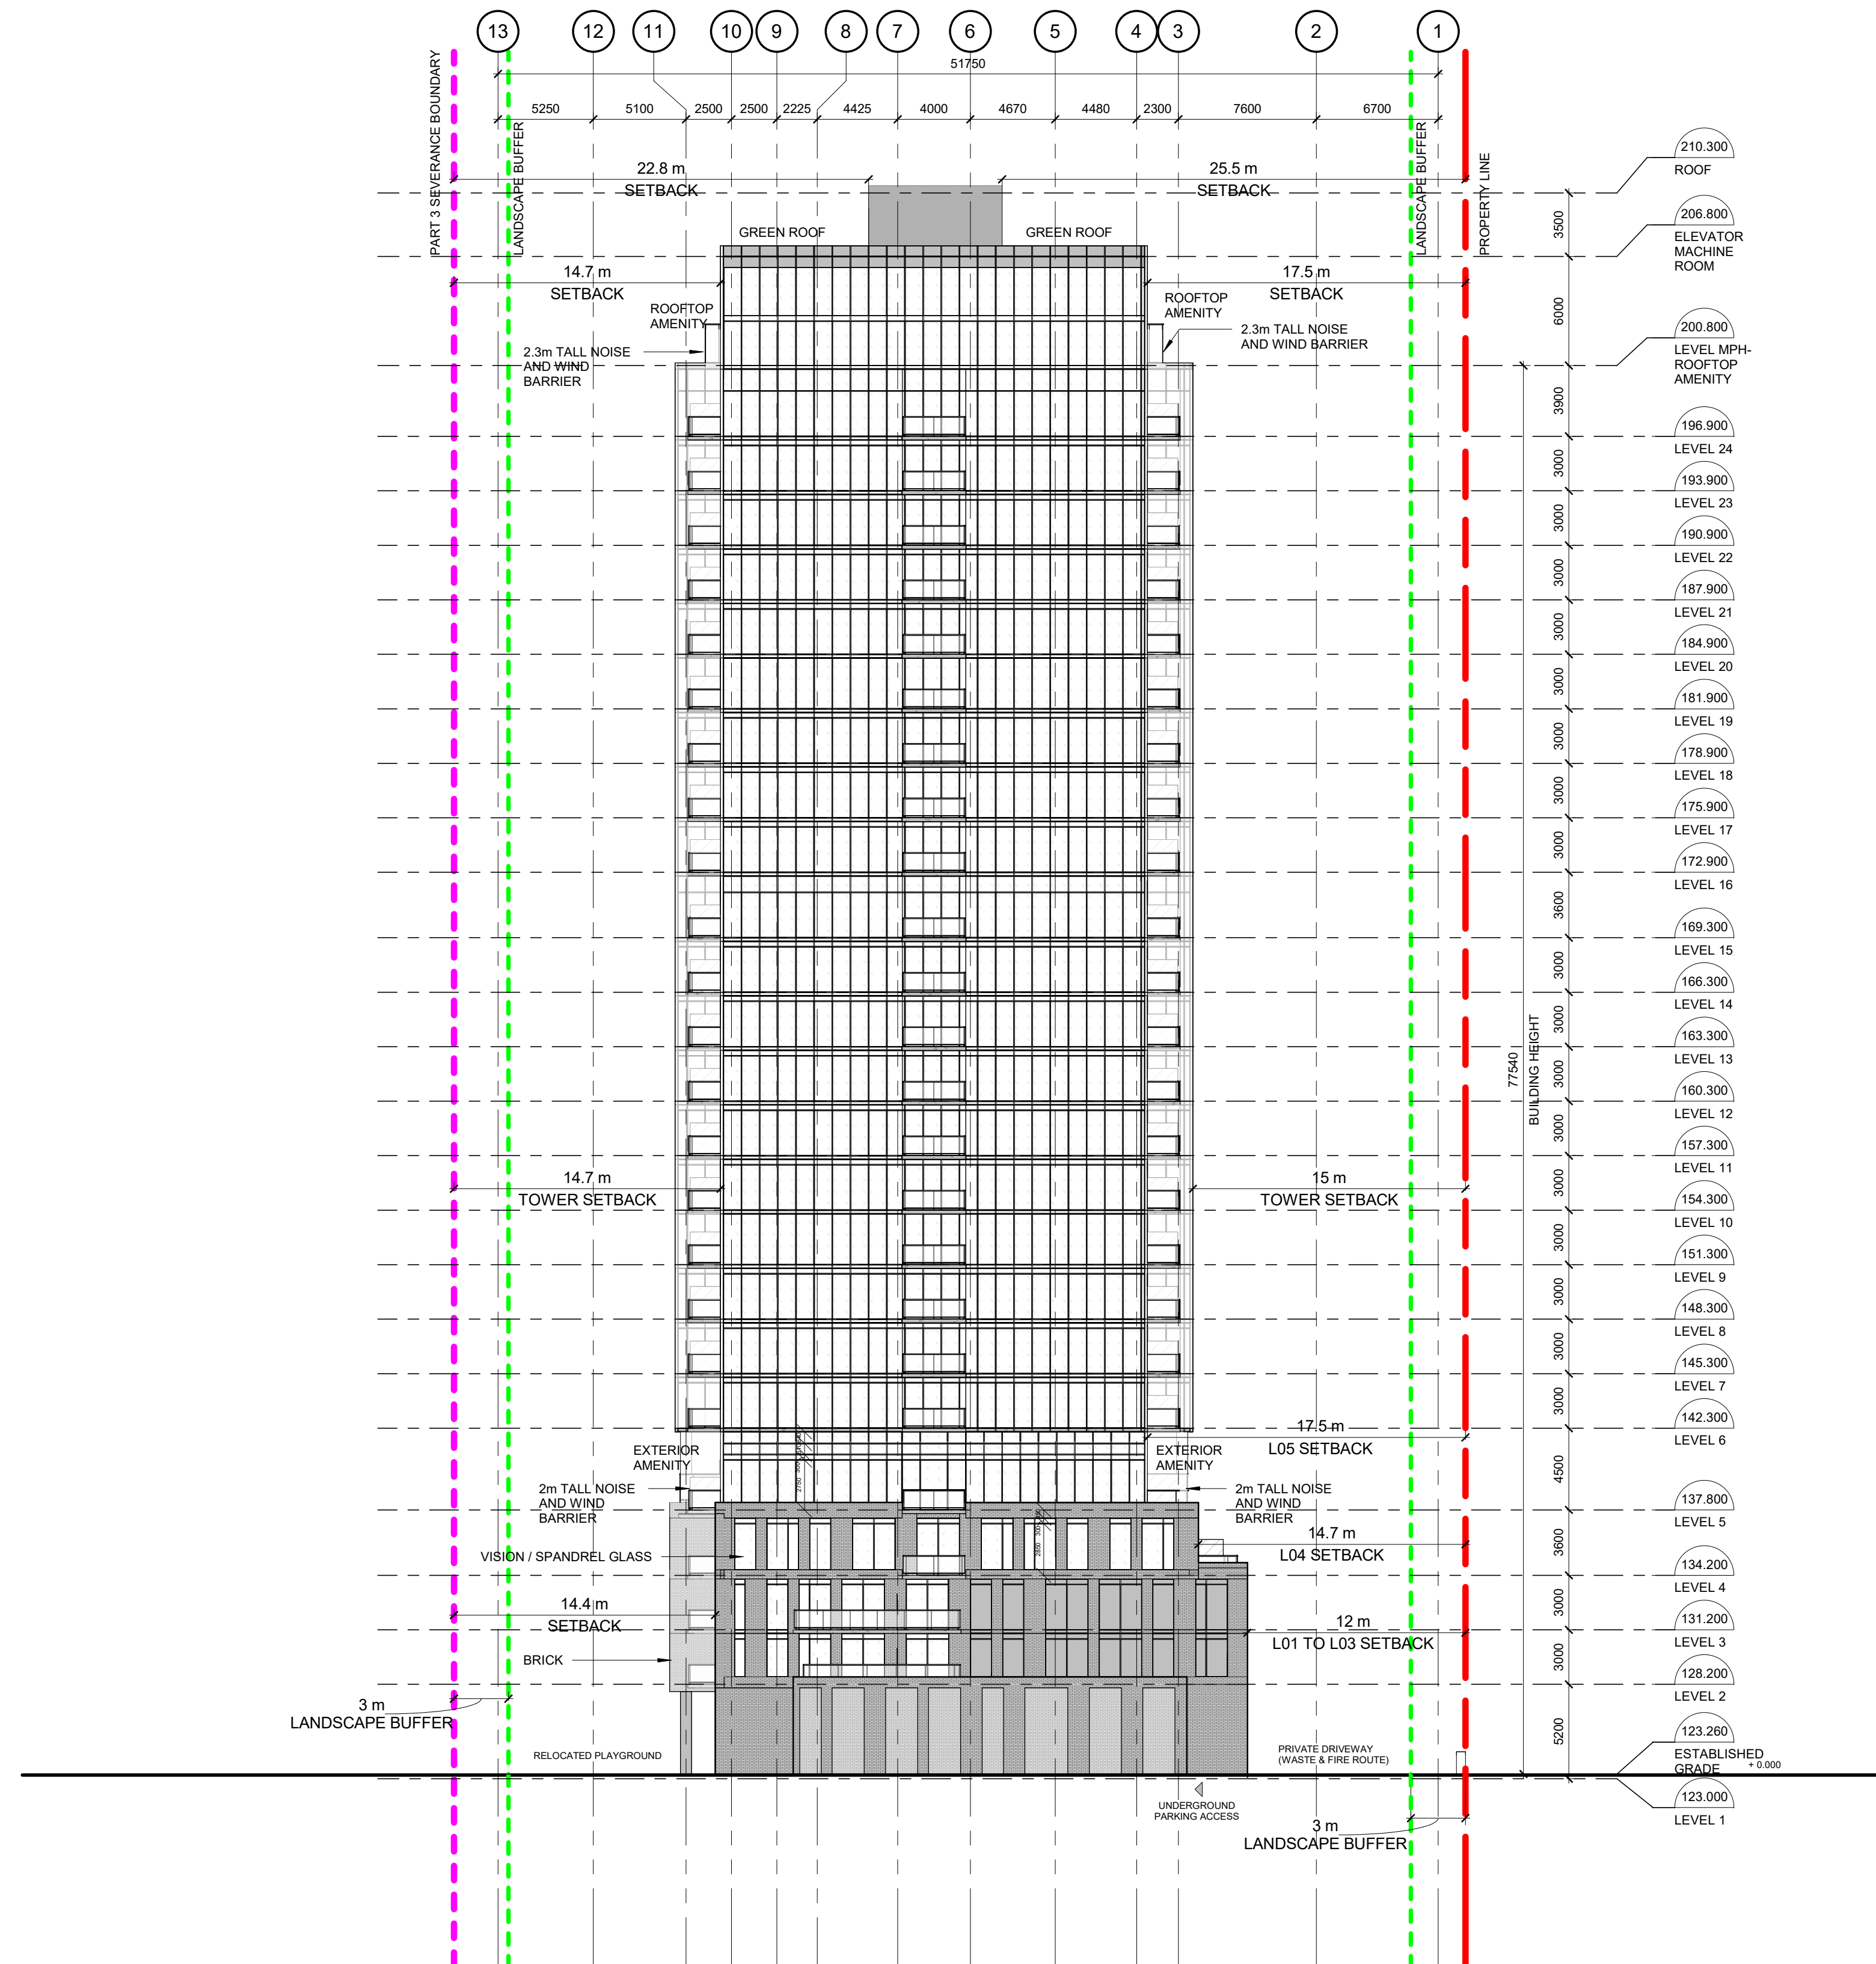

NO.	REVISIONS	DATE
2	ISSUED FOR OPA/ZBA RESUBMISSION #2	17 APR 2025
1	ISSUED FOR REZONING AND OPA	21 NOV 2023

\*ALL DRAWINGS, SPECIFICATIONS AND RELATED DOCUMENTS ARE THE COPYRIGHT PROPERTY OF THE ARCHITECT AND MUST BE RETURNED UPON REQUEST. PRODUCTION OF DRAWINGS, SPECIFICATIONS AND RELATED DOCUMENTS IN PART OR WHOLE IS FORBIDDEN WITHOUT THE ARCHITECT'S WRITTEN PERMISSION.\*

CONTRACTOR MUST CHECK AND VERIFY ALL DIMENSIONS ON THE JOB.

**COREARCHITECTS**  
 CORE ARCHITECTS INC.  
 130 QUEENS QUAY EAST, SUITE 700, WEST TOWER  
 TORONTO ON CANADA M5A 0P6  
 T +1 416 343 0400 • F +1 416 343 0401  
 INFO@COREARCHITECTS.COM  
 WWW.COREARCHITECTS.COM

**1970-1980 FOWLER DRIVE, MISSISSAUGA, ON (RESIDENTIAL)**

LEGAL DESCRIPTIONS :  
 1970 FOWLER DRIVE : PLAN 842 PCL 1 PT BLK A  
 1980 FOWLER DRIVE : PLAN 842 PCL 2 PT BLK A

**IMH 1970 & 1980 FOWLER DRIVE LTD.**

Professional Engineer Seal: Ontario Association of Architects, License No. 4957, Name: *DM*

DRAWN FKH, QL	SCALE 1 : 250
CHECKED KQ	DATE 25 JAN 2025

TITLE  
**SOUTH ELEVATION**

PROJECT NO. 22-214	DRAWING NO. <b>A401</b>
-----------------------	----------------------------