



ROOFTOP

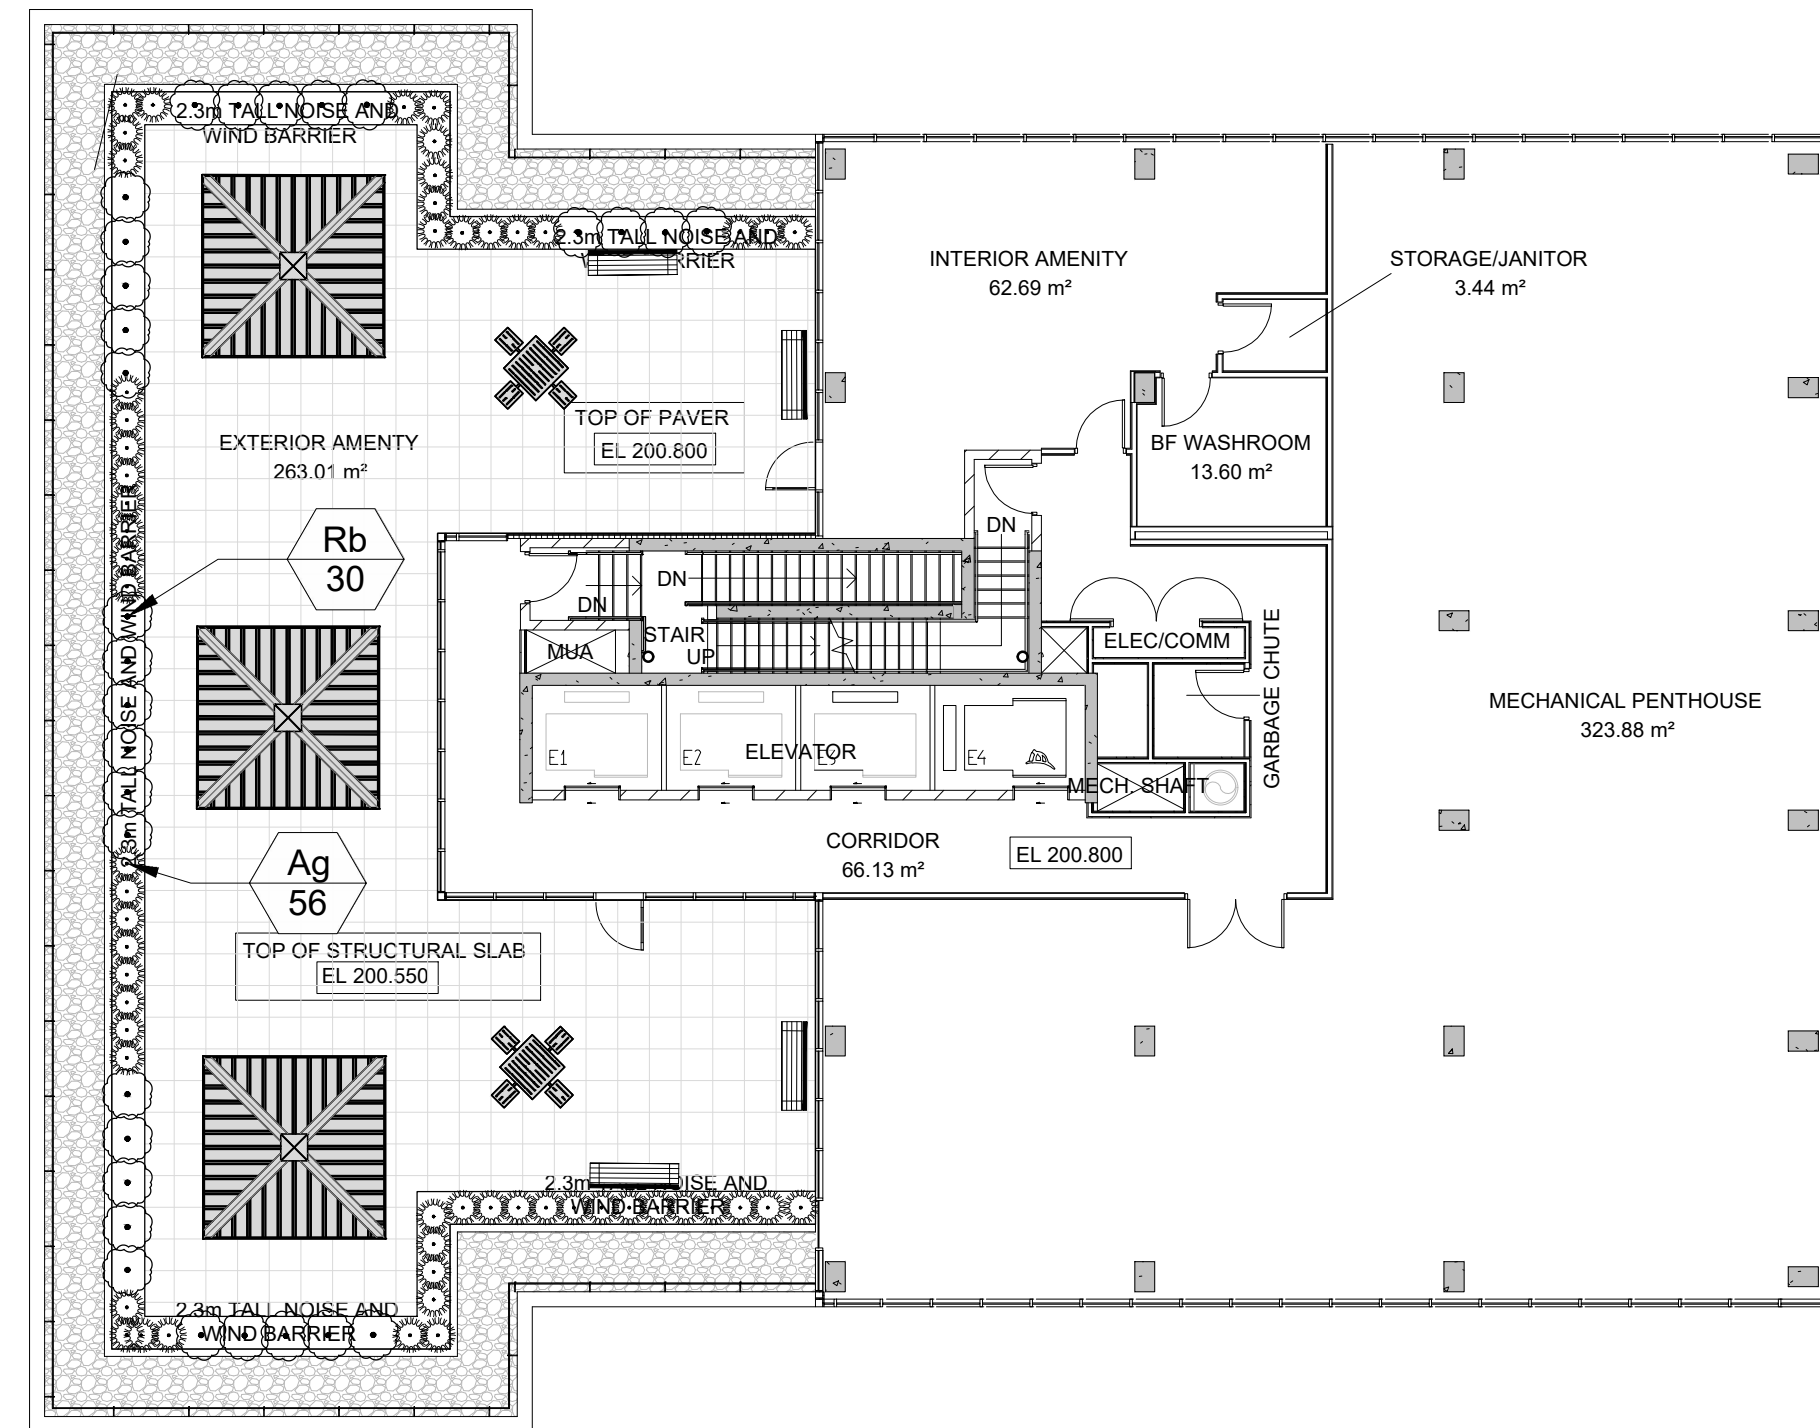


LEVEL 5

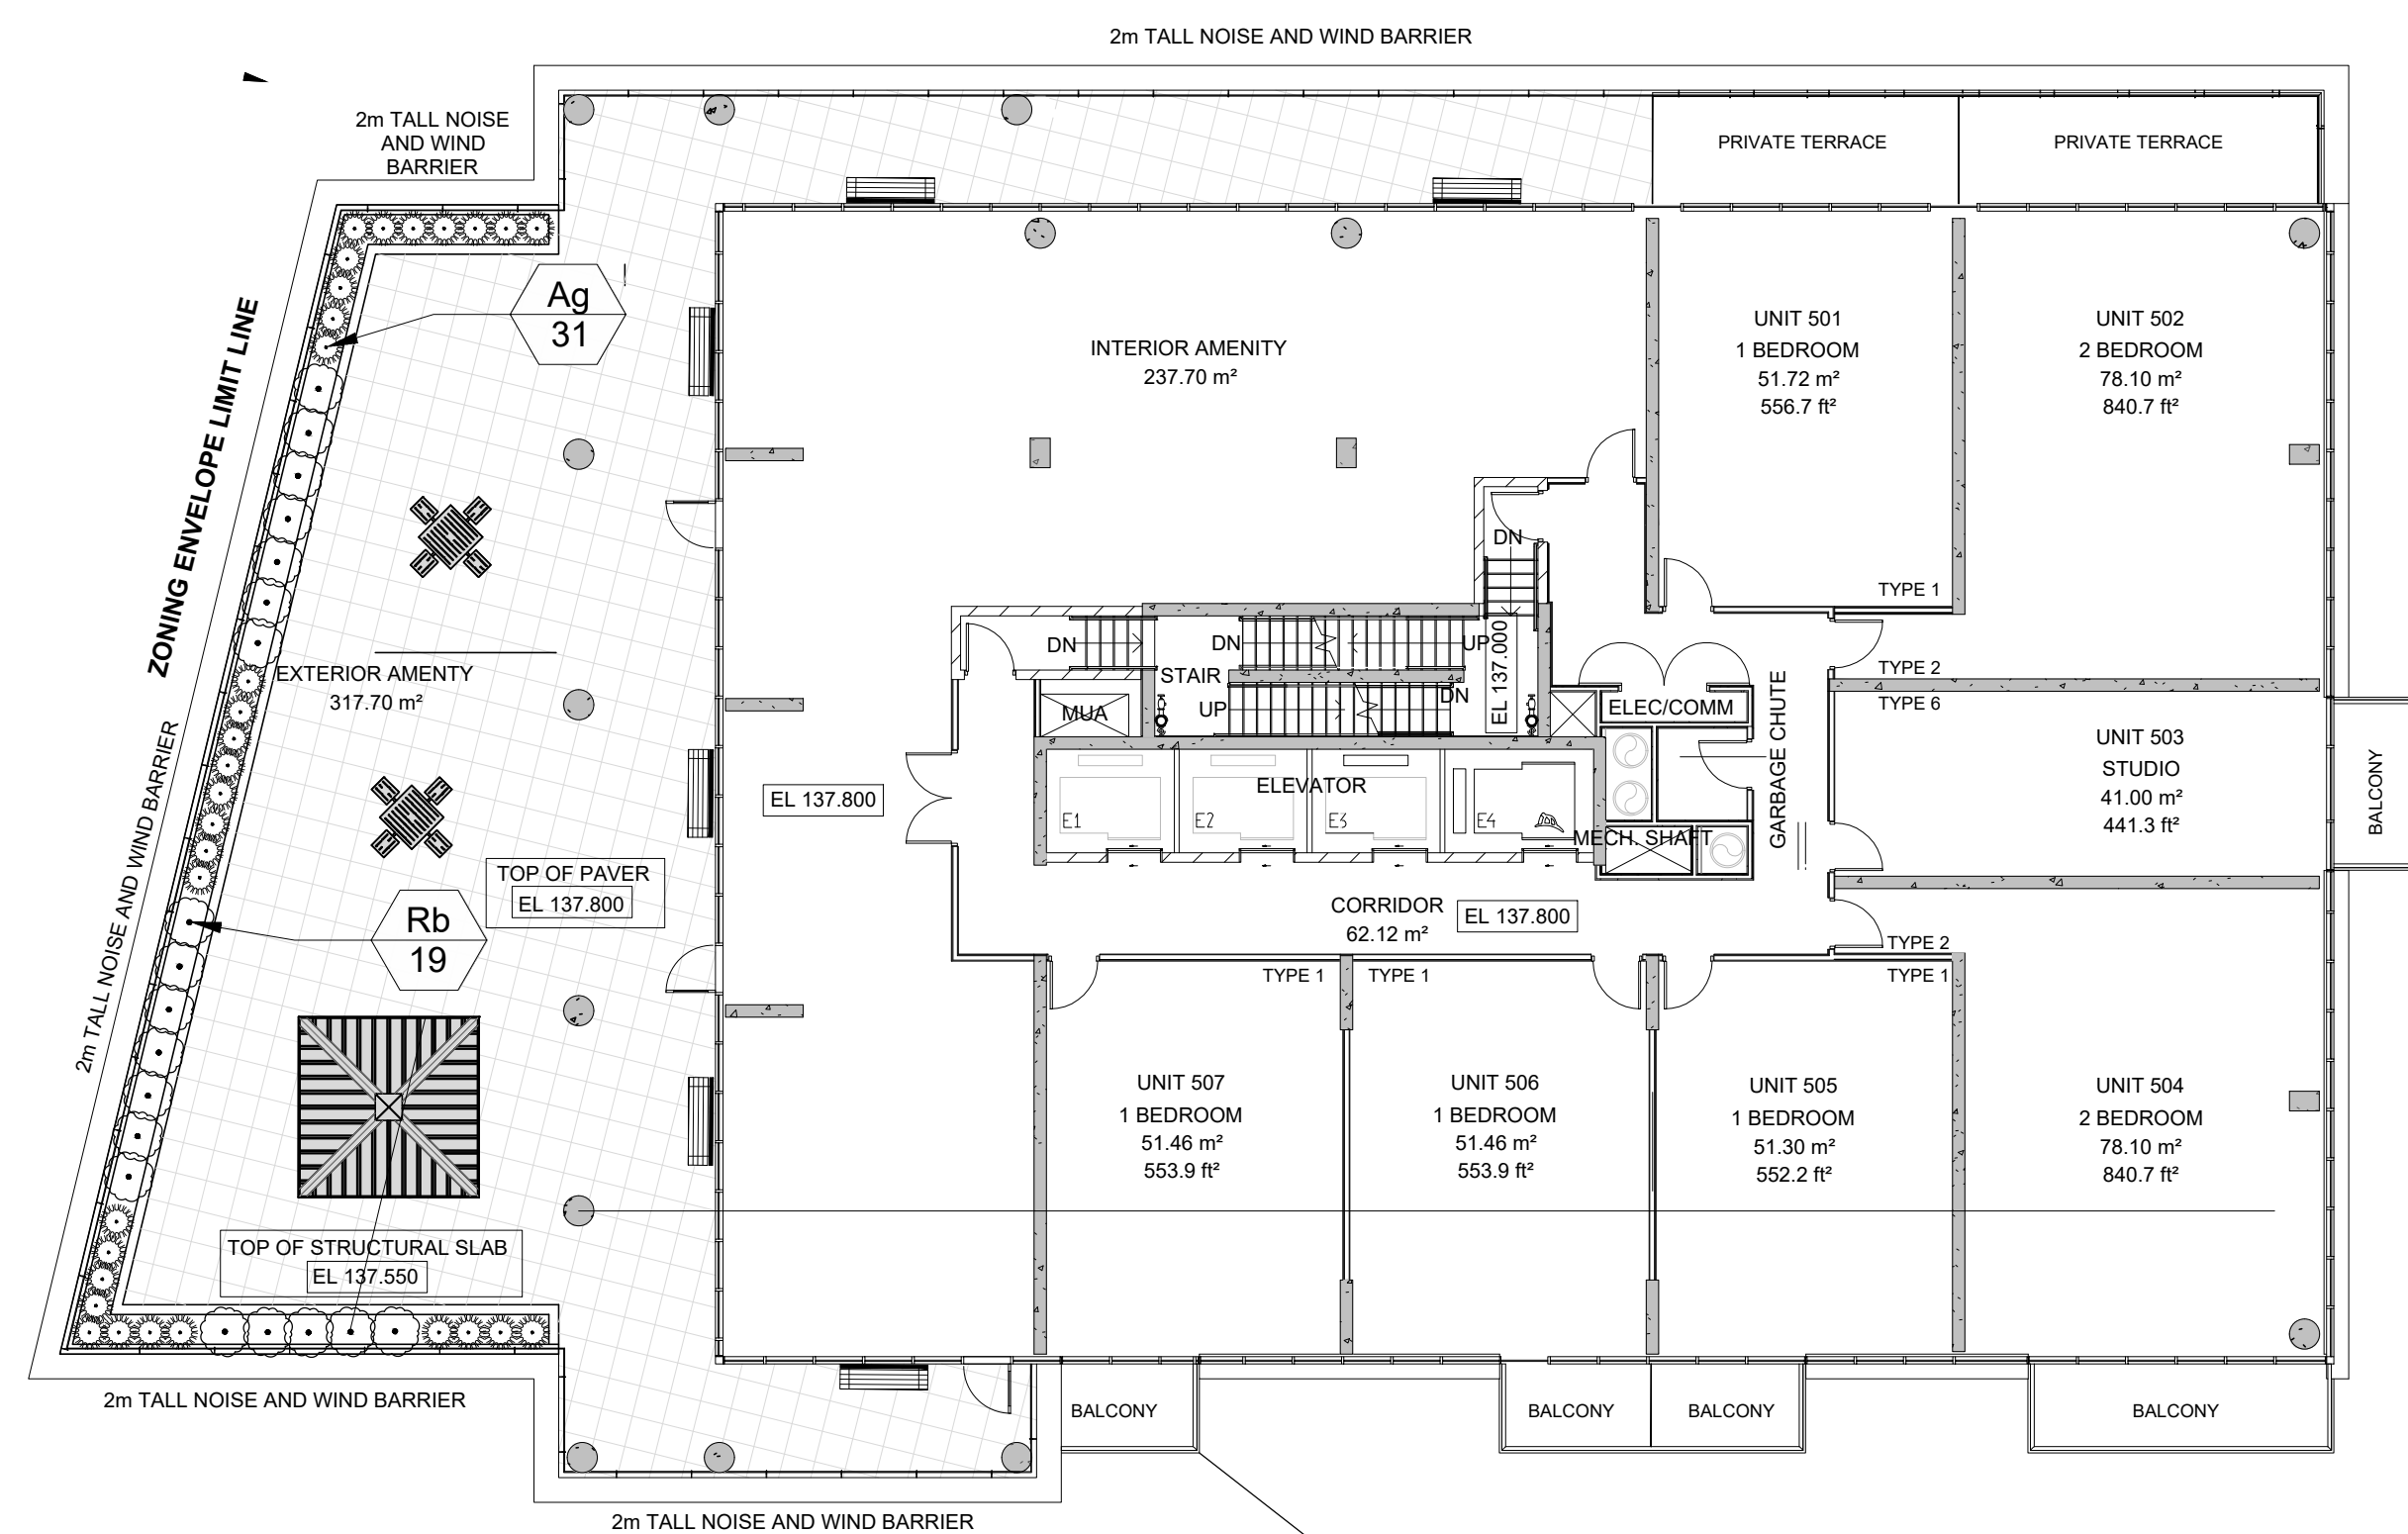

CODE	QTY	BOTANICAL NAME	COMMON NAME	SIZE	CONT.	NATIVE	DRGHT TOL.
CONIFEROUS TREES							
PO	15	PICEA GLAUCA	WHITE SPRUCE	150CM HT.	B&B	N	D
SUBTOTAL:							
DECIDUOUS TREES							
AS	15	AQUILARIA SACCCHARUM	SUGAR MAPLE	70MM CAL.	B&B	N	D
LT	2	LIRIODENDRON TULIPIFERA	TULIP POPLAR	70MM CAL.	B&B	N	D
PL	2	PLATANUS X HISPANICA	LONDON PLANE TREE	70MM CAL.	B&B	N	D
QR	3	QUERCUS RUBRA	NORTHERN RED OAK	70MM CAL.	W.B.	X	X
SUBTOTAL:							
CONIFEROUS SHRUBS							
JR	19	JUNIPERUS HORIZONTALIS	CREeping JUNIPER	2 GAL.	POT	N	D
TC	30	TAXUS CANADENSIS	CANADA YEW	2 GAL.	POT	N	D
SUBTOTAL:							
DECIDUOUS SHRUBS							
CS	36	COMPTONIA PEREGRINA	SWEET FERN	2 GAL.	POT	X	X
DI	22	DIERVILLA LONGICERA	DWARF BUSH HONEYSUCKLE	2 GAL.	POT	X	X
RS	49	ROSA BLANDA	SMOOTH ROSE	2 GAL.	POT	X	X
SUBTOTAL:							
GRASSES							
AG	151	ANDROPOGON GERARDII	BIG BLUESTEM	2 GAL.	POT	N	D
DI	46	DIERAMPISIA CESPYTOSA	TUFTED HAIR GRASS	1 GAL.	POT	X	X
SI	56	SCHIZACHYRIUM SCOPARUM	LITTLE BLUESTEM	1 GAL.	POT	X	X
SUBTOTAL:							
PERENNIALS							
EP	44	ECHINACEA PURPUREA	CONEFLOWER	1 GAL.	POT	N	D
GA	24	GALLARINA ARISTATA	BLANKET FLOWER	1 GAL.	POT	X	X
RS	9	RUBRICKIA HIRTA	BLACK-EYED SUSAN	1 GAL.	POT	X	X
SUBTOTAL:							

LEGEND

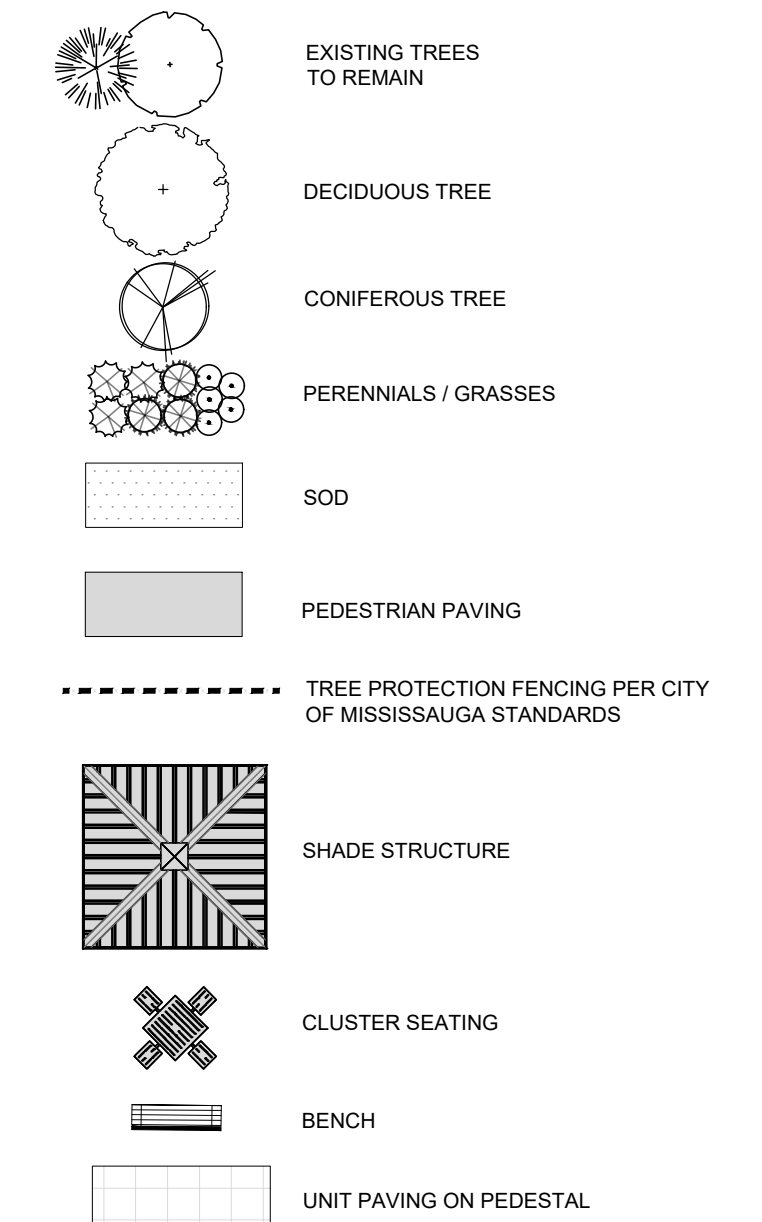


GENERAL NOTES

- Do not scale the drawings. All dimensions are in millimeters unless noted otherwise.
- This drawing is to be read in conjunction with the overall master plan and engineering drawings prepared by the project engineer and site plans prepared by the project architect.
- The contractor shall check and verify all existing and proposed grading and conditions on the project and immediately report any discrepancies to the consultant before proceeding with any work.
- The contractor is to be aware of all existing and proposed services and utilities. The contractor is responsible for having all underground services and utility lines staked by each agency having jurisdiction prior to commencing work.
- This drawing is to be used for development approval only. For layout of all work refer to construction drawings.
- Plant quantities indicated on the plan supercede the quantities from the plant list (report any discrepancies to the landscape architect).
- Do not leave any holes open overnight.
- Keep area outside construction zone clean and useable by others at all times. Contractor shall thoroughly clean areas surrounding the construction zone at the end of each work day.
- Contractor to make good any and all damages outside of the development area that may occur as a result of construction at no extra cost.
- This drawing is Copyright MHBC 2026.

REVISION NO.	DATE	ISSUED / REVISION	BY
7.	April 17, 2026	ISSUED FOR OPA/ZBA	PD
6.	April 9, 2026	ISSUED FOR COORDINATION	PD
5.	April 2, 2026	ISSUED FOR DRAFT REVIEW	PD
4.	November 21, 2025	ISSUED FOR DRAFT OPA/ZBA	PD
3.	November 06, 2025	ISSUED FOR DRAFT COORDINATION	PD
2.	June 3, 2025	ISSUED FOR DRAFT REVIEW	PD
1.	MAY 29, 2025	ISSUED FOR DRAFT REVIEW	PD


PLANNING URBAN DESIGN & LANDSCAPE ARCHITECTURE
230-7050 WESTON ROAD WOODBRIDGE, ON, L4L 8G7 | P: 905.761.5588 F: 905.761.5589 | WWW.MHBCPLAN.COM

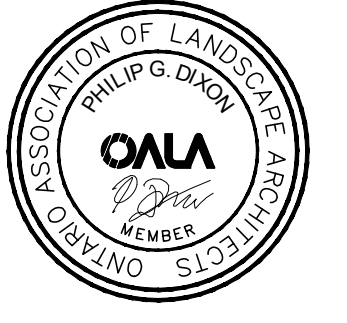STAMP

ISSUED FOR SPA ONLY NOT FOR CONSTRUCTION
All drawings and specifications are instruments of service and will remain the property of MHBC Planning and must be returned at the completion of the work. This drawing shall not be used for construction purposes unless the drawings are marked 'Issued for Construction' and the professional seal is signed and dated by the landscape architect.

PROJECT
1970-1980 FOWLER DRIVE, MISSISSAUGA, ON

DWG NAME
LANDSCAPE ROOF AMENITY PLAN

DWG NO.
L1.1