


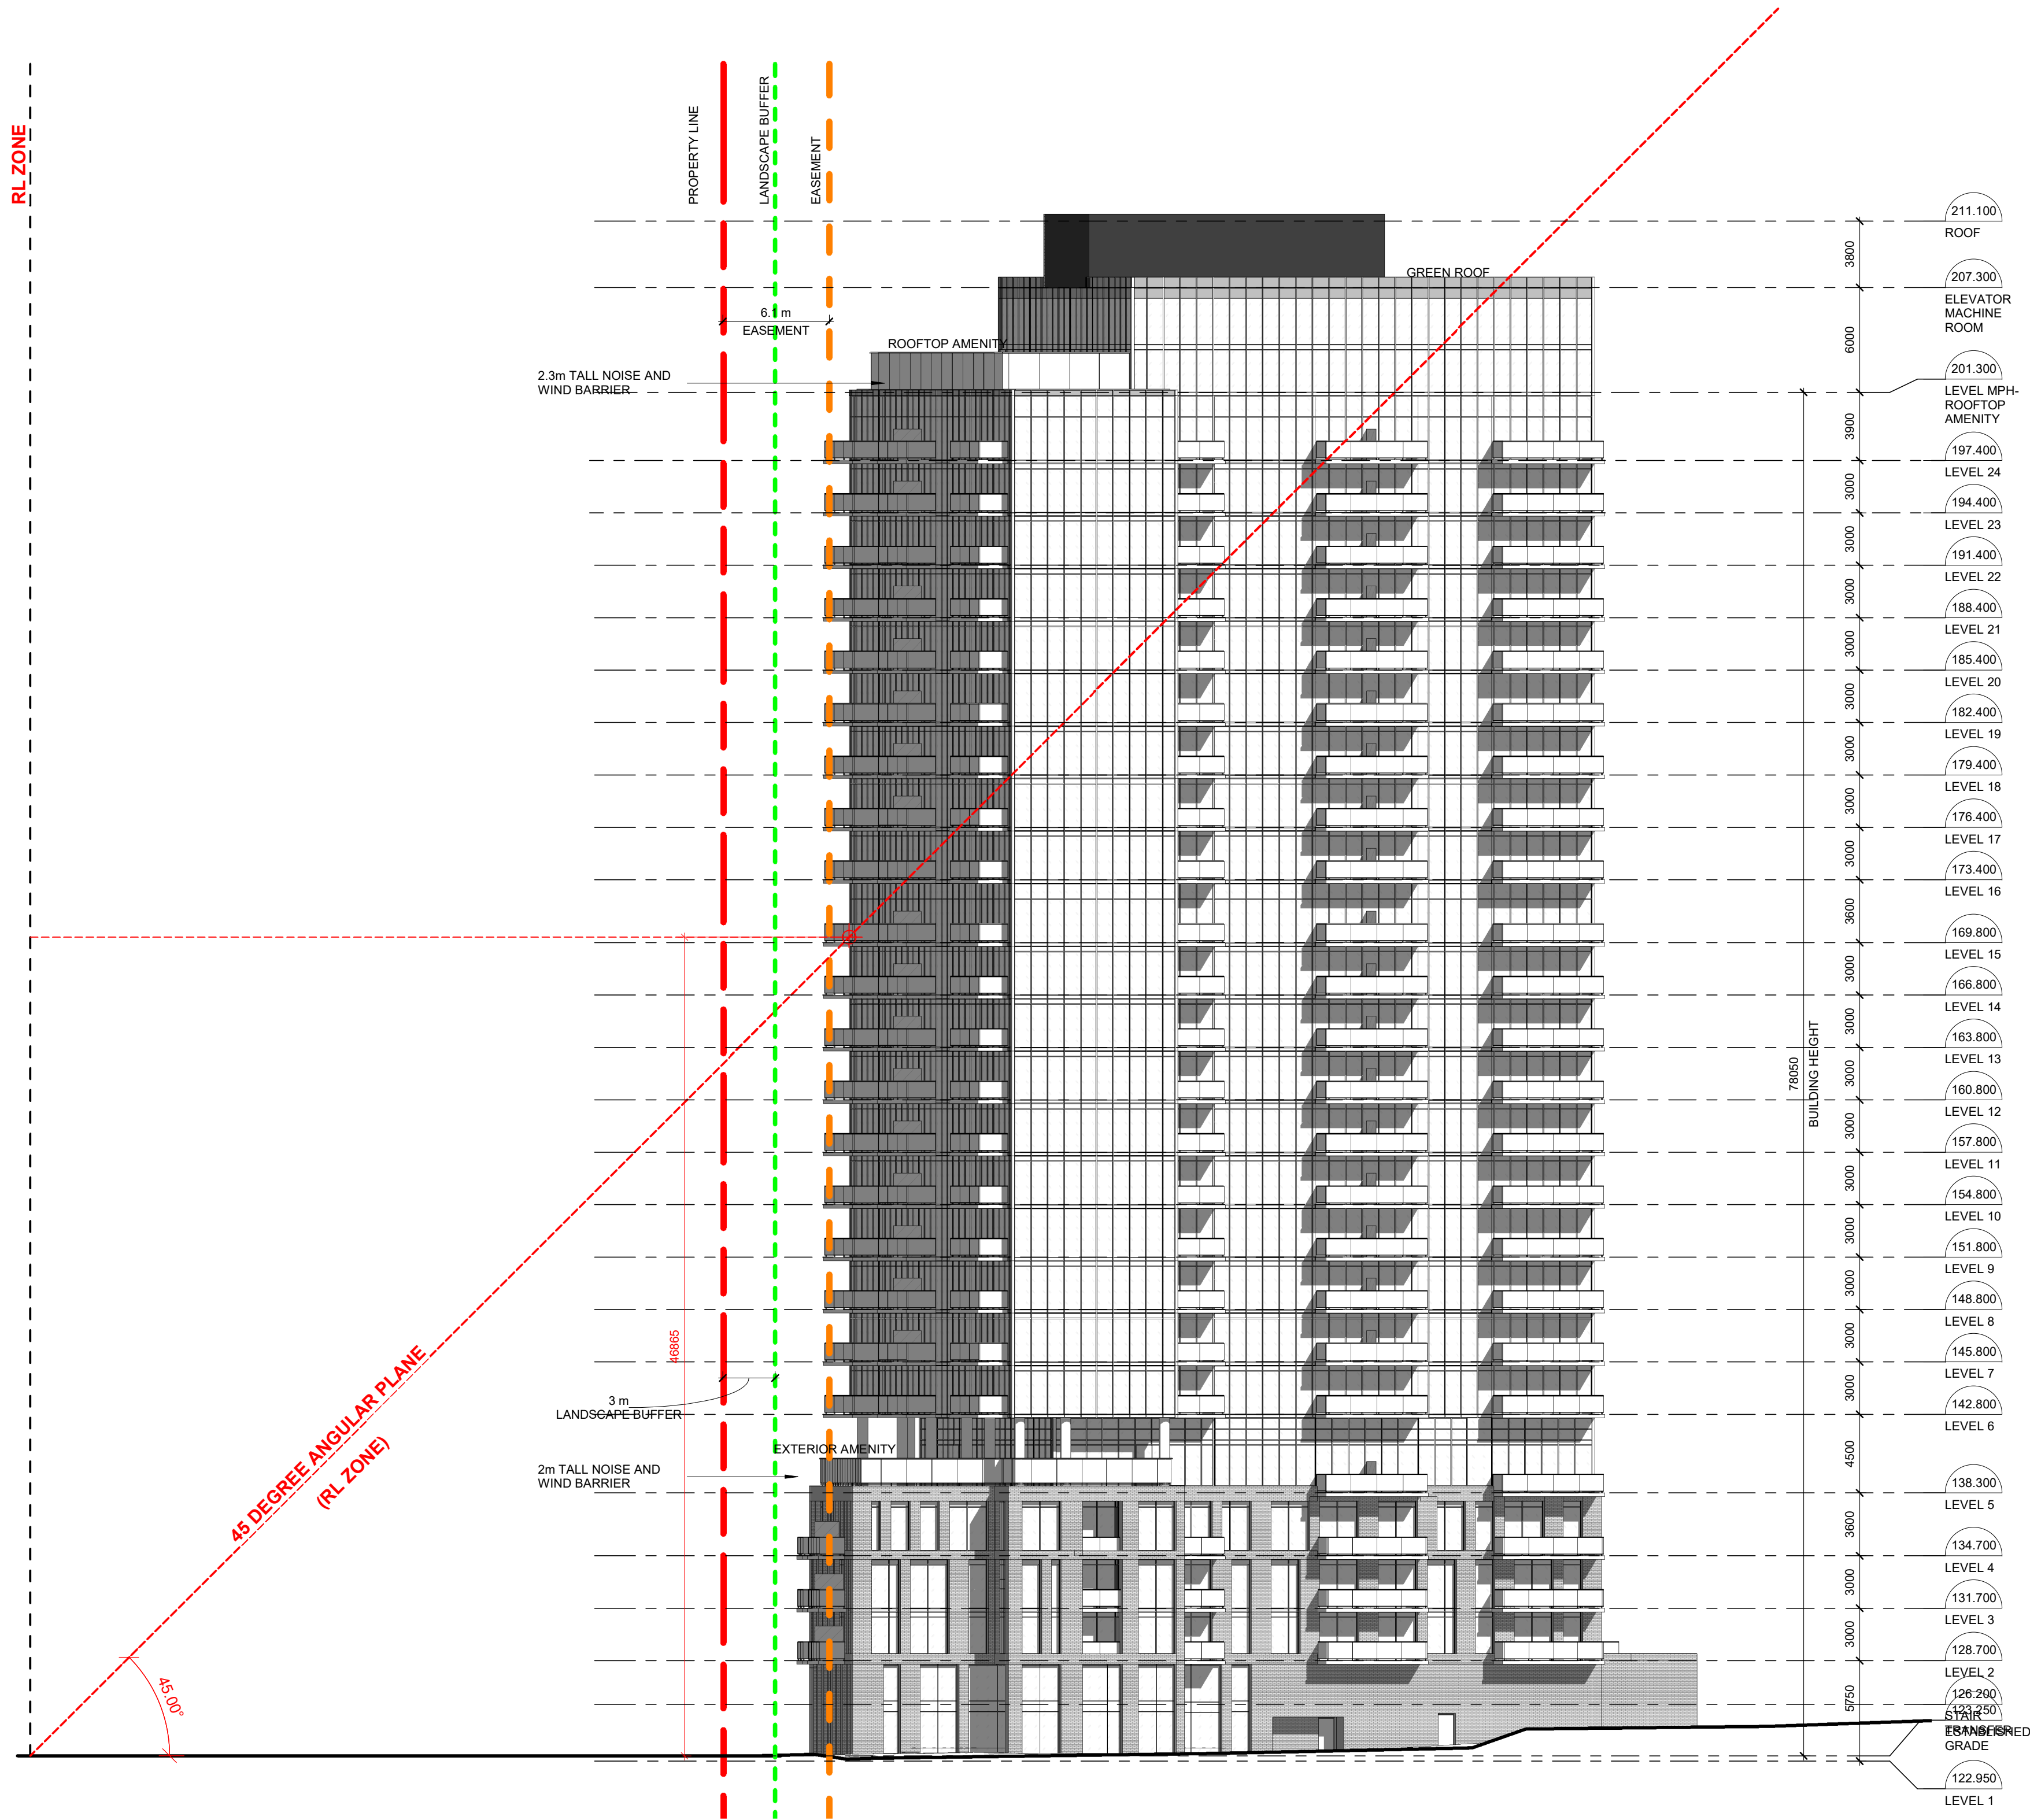

|     |                                    |             |
|-----|------------------------------------|-------------|
|     |                                    |             |
|     |                                    |             |
| 3   | ISSUED FOR OPA/ZBA RESUBMISSION #3 | 10 JUL 2026 |
| 2   | ISSUED FOR OPA/ZBA RESUBMISSION #2 | 17 APR 2026 |
| 1   | ISSUED FOR REZONING AND OPA        | 21 NOV 2025 |
| NO. | REVISIONS                          | DATE        |

\*ALL DRAWINGS, SPECIFICATIONS AND RELATED DOCUMENTS ARE THE COPYRIGHT PROPERTY OF THE ARCHITECT AND MUST BE RETURNED UPON REQUEST. PRODUCTION OF DRAWINGS, SPECIFICATIONS AND RELATED DOCUMENTS IN PART OR WHOLE IS FORBIDDEN WITHOUT THE ARCHITECT'S WRITTEN PERMISSION.\*


CONTRACTOR MUST CHECK AND VERIFY ALL DIMENSIONS ON THE JOB.

**COREARCHITECTS**  
CORE ARCHITECTS INC.  
130 QUEENS QUAY EAST, SUITE 700, WEST TOWER  
TORONTO ON CANADA M5A 0P6  
T +1 416 343 0400 • F +1 416 343 0401  
INFO@COREARCHITECTS.COM  
WWW.COREARCHITECTS.COM

**1970-1980 FOWLER DRIVE,  
MISSISSAUGA, ON  
(RESIDENTIAL)**

**LLEGAL DESCRIPTIONS :**  
**11970 FOWLER DRIVE : PLAN 842 PCL 1 PT BLK AA**  
**11980 FOWLER DRIVE : PLAN 842 PCL 2 PT BLK AA**

**IMH 1970 & 1980 FOWLER  
DRIVE LTD.**

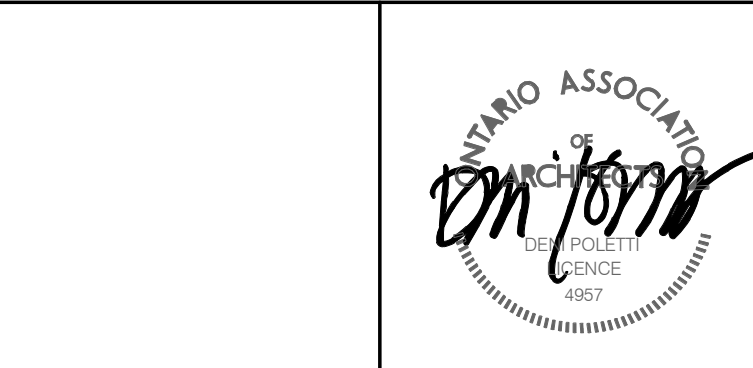

|                  |                       |
|------------------|-----------------------|
| DRAWN<br>FKH, QL | SCALE<br>As indicated |
| CHECKED<br>KQ    | DATE<br>25 JAN 2025   |

TITLE  
**ANGULAR PLANE DIAGRAM -  
WEST ELEVATION**

|                       |                            |
|-----------------------|----------------------------|
| PROJECT NO.<br>22-214 | DRAWING NO.<br><b>A412</b> |
|-----------------------|----------------------------|