


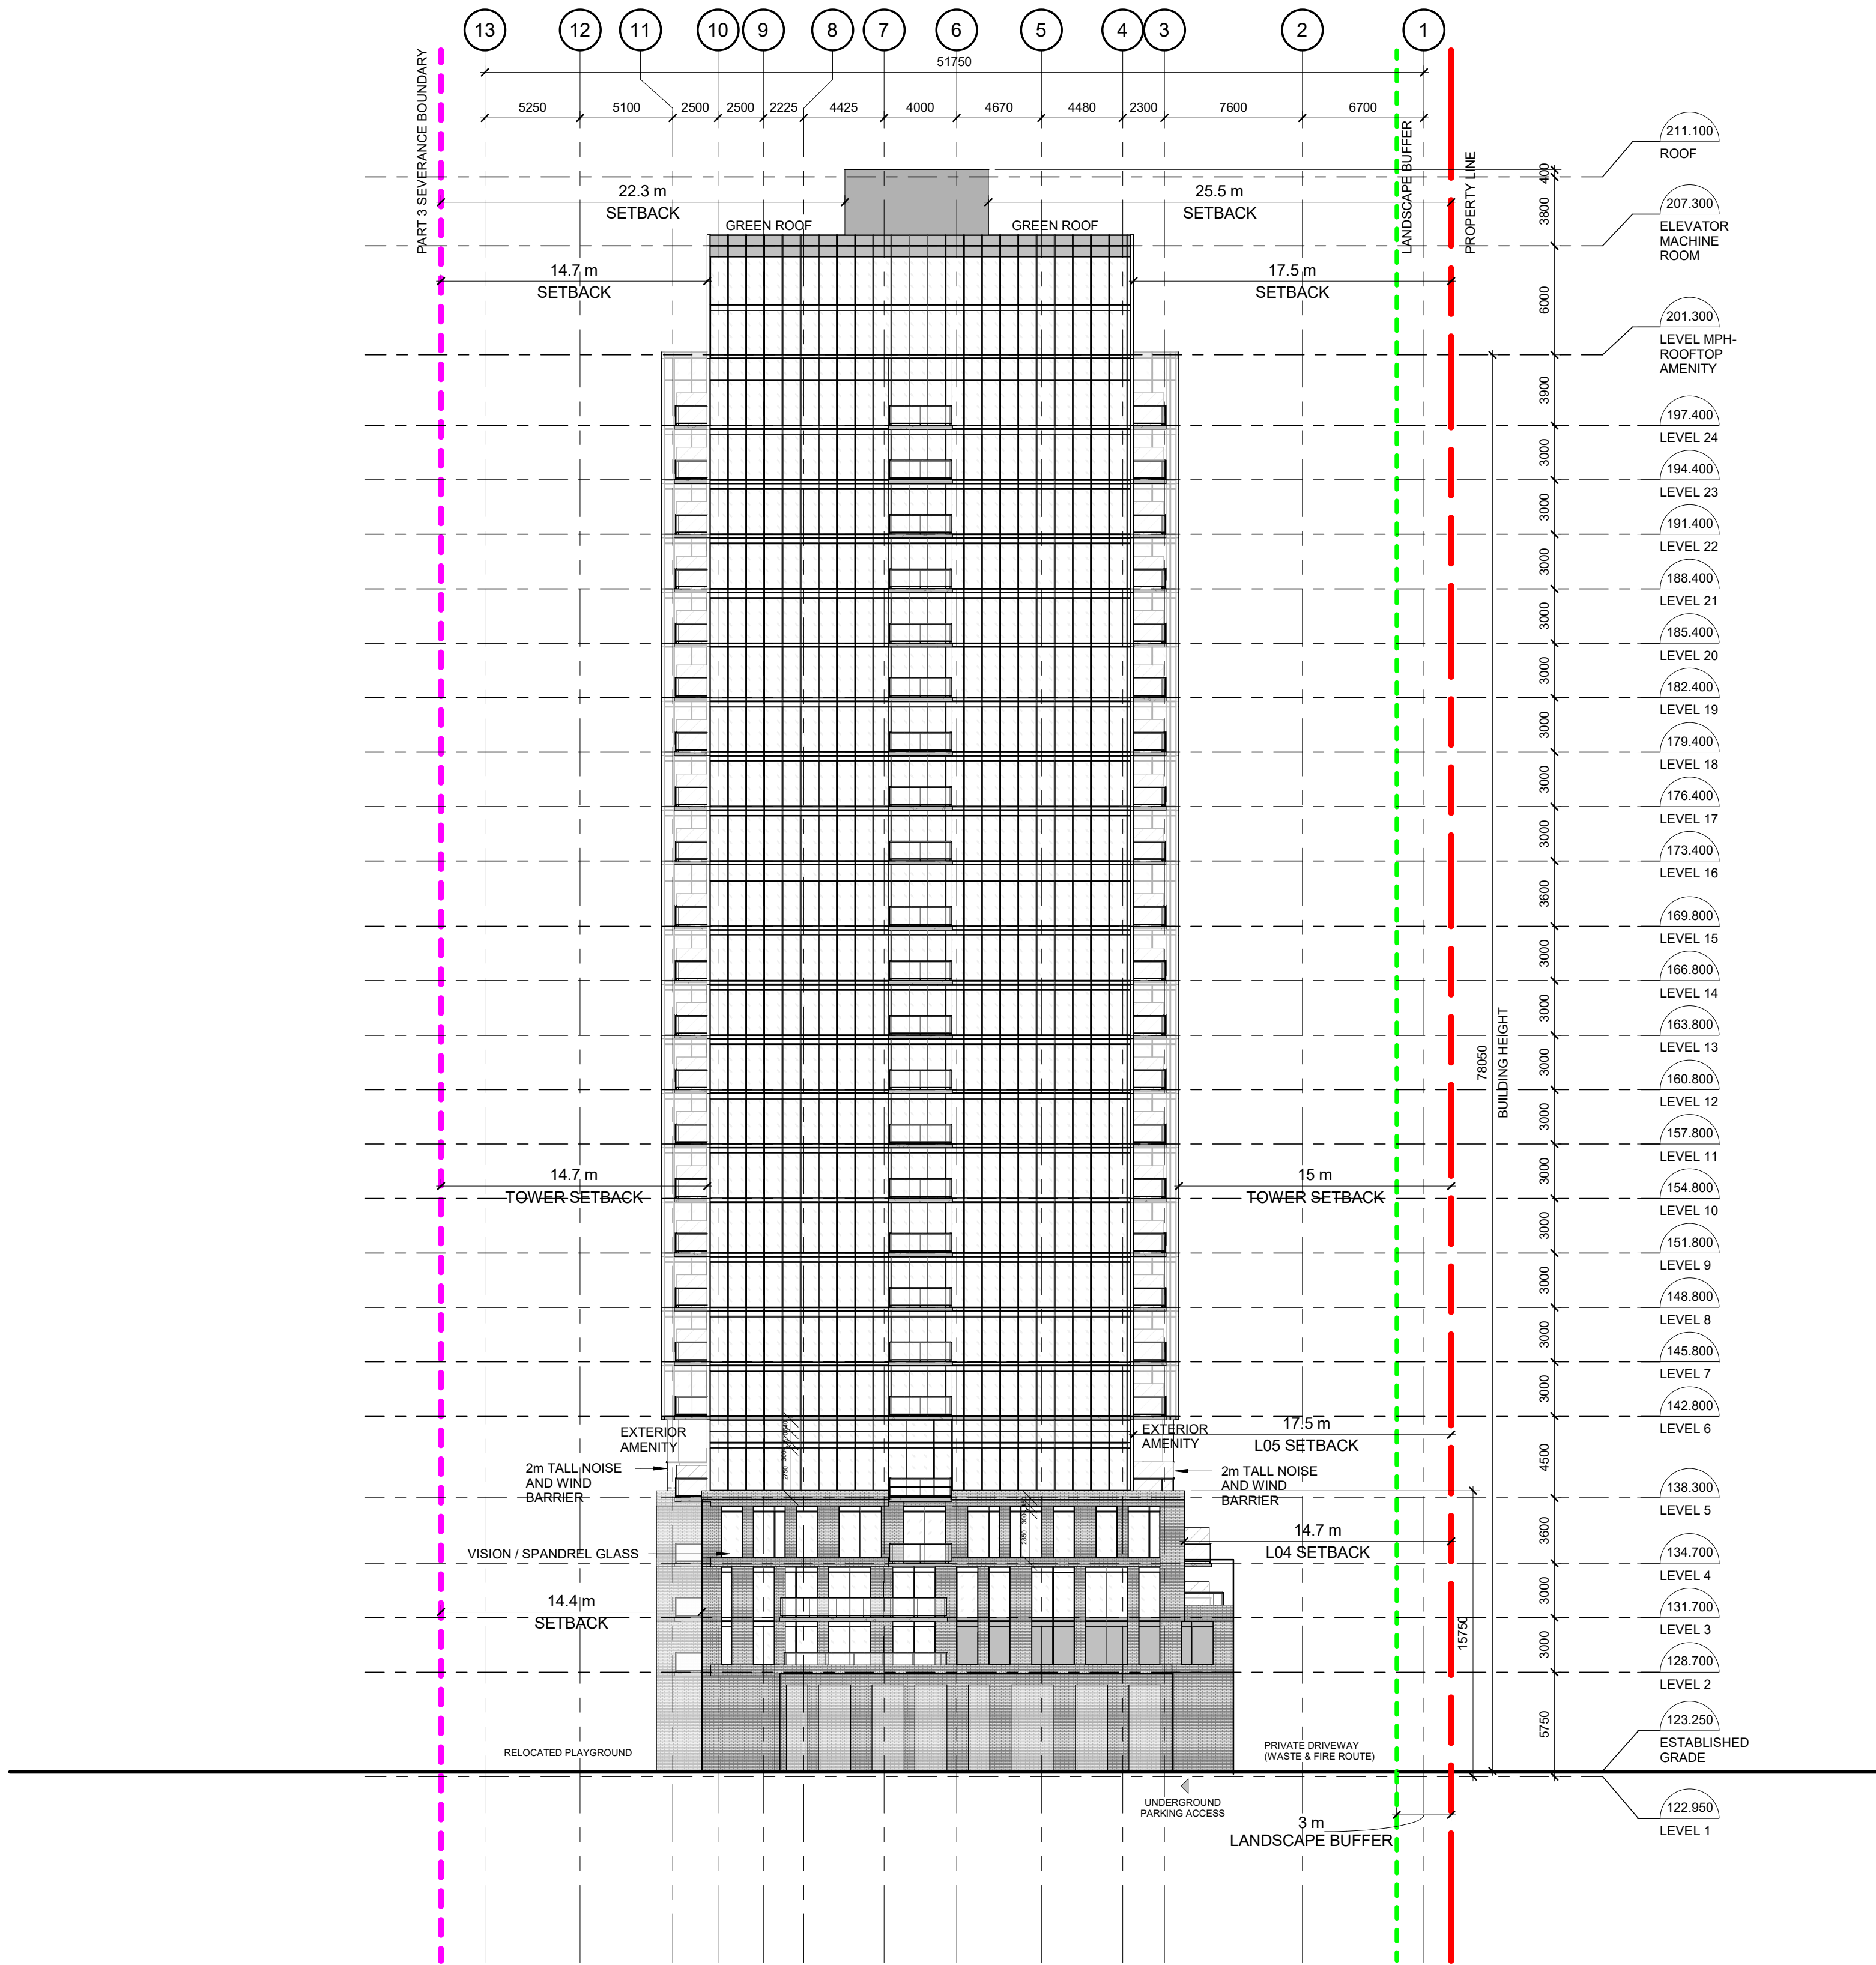

3	ISSUED FOR OPA/ZBA RESUBMISSION #3	10 JUL 2026
2	ISSUED FOR OPA/ZBA RESUBMISSION #2	17 APR 2026
1	ISSUED FOR REZONING AND OPA	21 NOV 2025
NO.	REVISIONS	DATE

ALL DRAWINGS, SPECIFICATIONS AND RELATED DOCUMENTS ARE THE COPYRIGHT PROPERTY OF THE ARCHITECT AND MUST BE RETURNED UPON REQUEST. PRODUCTION OF DRAWINGS, SPECIFICATIONS AND RELATED DOCUMENTS IN PART OR WHOLE IS FORBIDDEN WITHOUT THE ARCHITECT'S WRITTEN PERMISSION.

CONTRACTOR MUST CHECK AND VERIFY ALL DIMENSIONS ON THE JOB.

COREARCHITECTS
CORE ARCHITECTS INC.
130 QUEENS QUAY EAST, SUITE 700, WEST TOWER
TORONTO ON CANADA M5A 0P6
T +1 416 343 0400 • F +1 416 343 0401
INFO@COREARCHITECTS.COM
WWW.COREARCHITECTS.COM

**1970-1980 FOWLER DRIVE,
MISSISSAUGA, ON
(RESIDENTIAL)**

LEGAL DESCRIPTIONS :
1970 FOWLER DRIVE : PLAN 842 PCL 1 PT BLK A
1980 FOWLER DRIVE : PLAN 842 PCL 2 PT BLK A

**IMH 1970 & 1980 FOWLER
DRIVE LTD.**



DRAWN FKH, QL	SCALE 1 : 250
CHECKED KQ	DATE 25 JAN 2025
TITLE SOUTH ELEVATION	
PROJECT NO. 22-214	DRAWING NO. A401