

1315 BOUGH BEECHES BOULEVARD

MISSISSAUGA, ON L4W 4A1

Project Number
25-141



Client
1315 BOUGH BEACHES LTD
2700 DUFFERIN ST., UNIT 50
TORONTO, ON M6B 4J3

Consultant
ARCADIS
55 ST. CLAIR AVENUE WEST,
TORONTO, ON M4V 2Y7
TEL: 416.596.1930
FABIAN PAPA & PARTNERS
3901 HIGHWAY 7, SUITE 500
VAUGHAN, ON L4L 8L5
TEL: 905.264.2420
WIND ASSOCIATES LTD.
47 ROSELAWN AVENUE
TORONTO, ON M4R 1E5
TEL: 416.968.3511

Revisions

1	ISSUED FOR OPA ZBA SUBMISSION 1	2026-03-13	LTC
#	ISSUED FOR XXX	YYYY-MM-DD	BY

Stamp

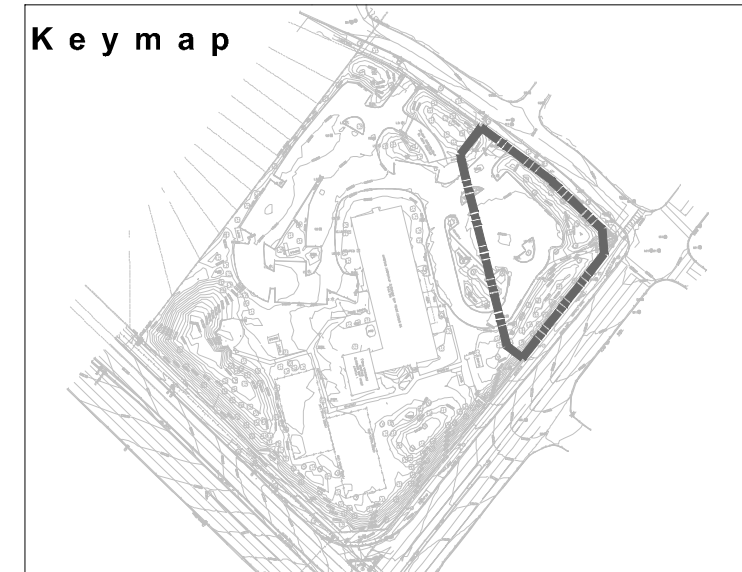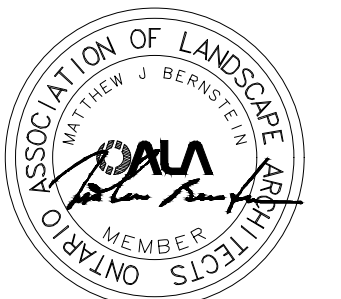

Scale

0
AS INDICATED

Phase
OPA / ZBA PHASE


North

Drawing Name

LANDSCAPE DETAILS (GF
HARDSCAPE)
Sheet Number


NOT FOR CONSTRUCTION

LD.211

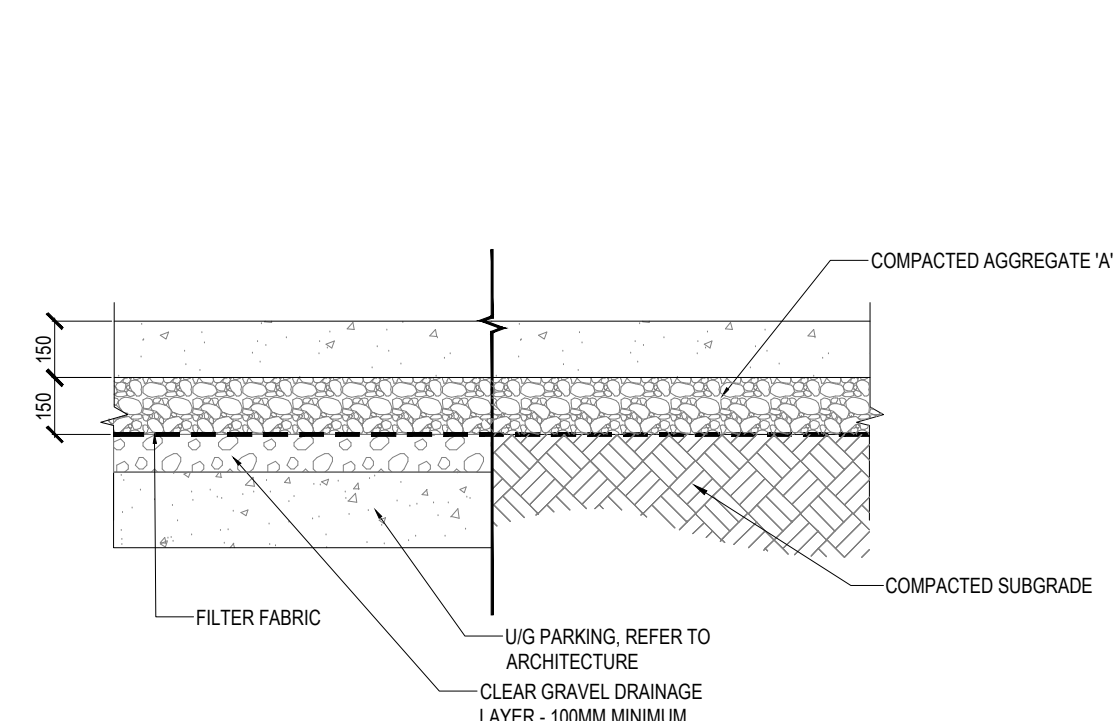


1 CONCRETE PAVING ON SLAB & AT GRADE

1:20

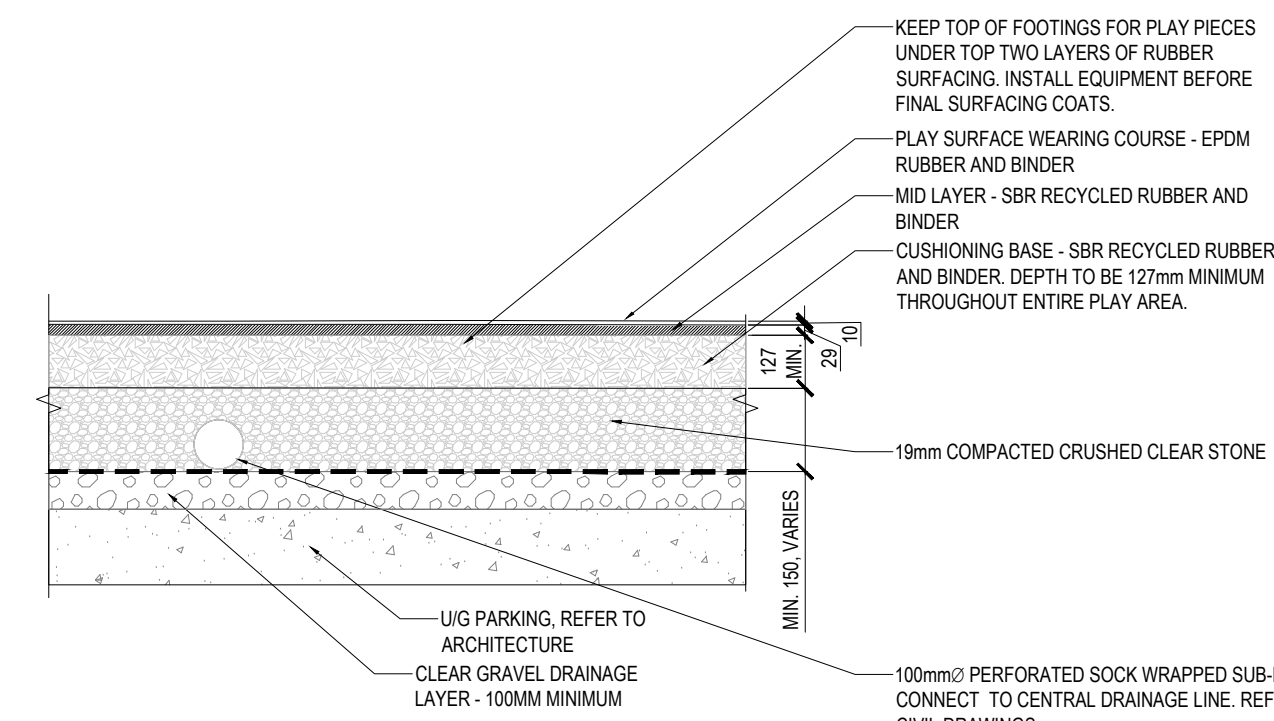


2 RUBBERIZED SURFACING ON SLAB

1:20

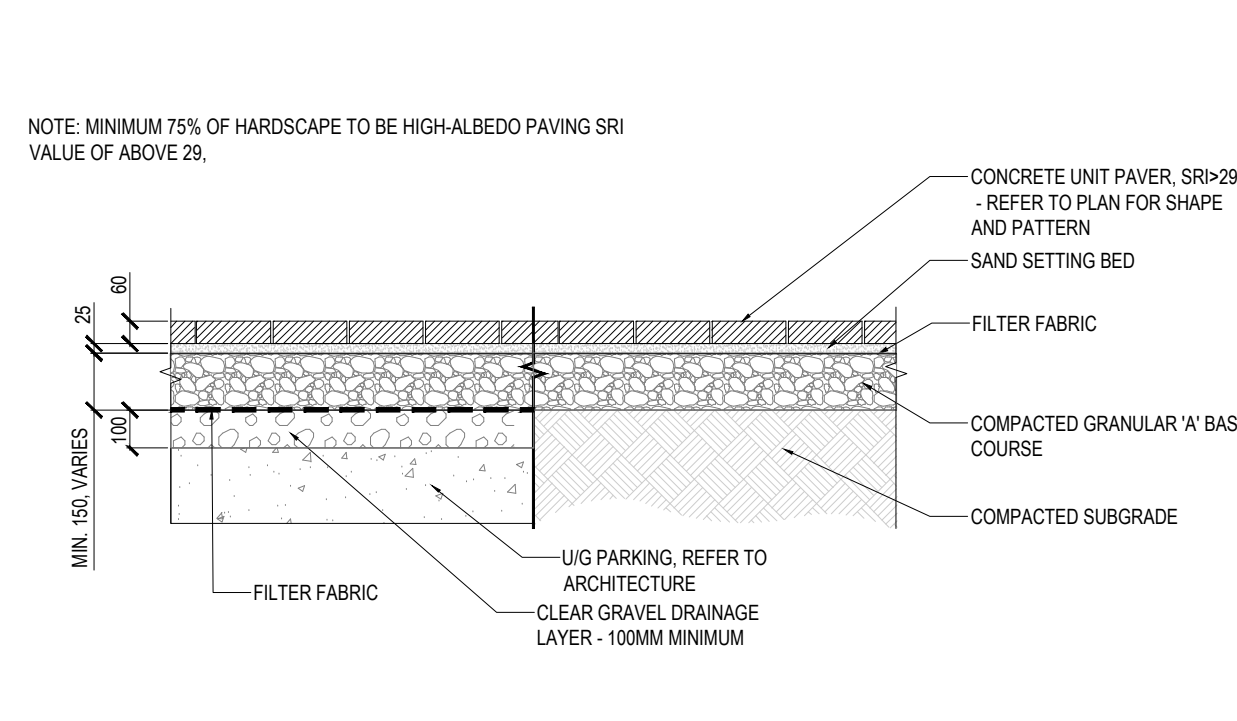


3 PEDESTRIAN UNIT PAVER SECTION ON SLAB & AT GRADE

1:20

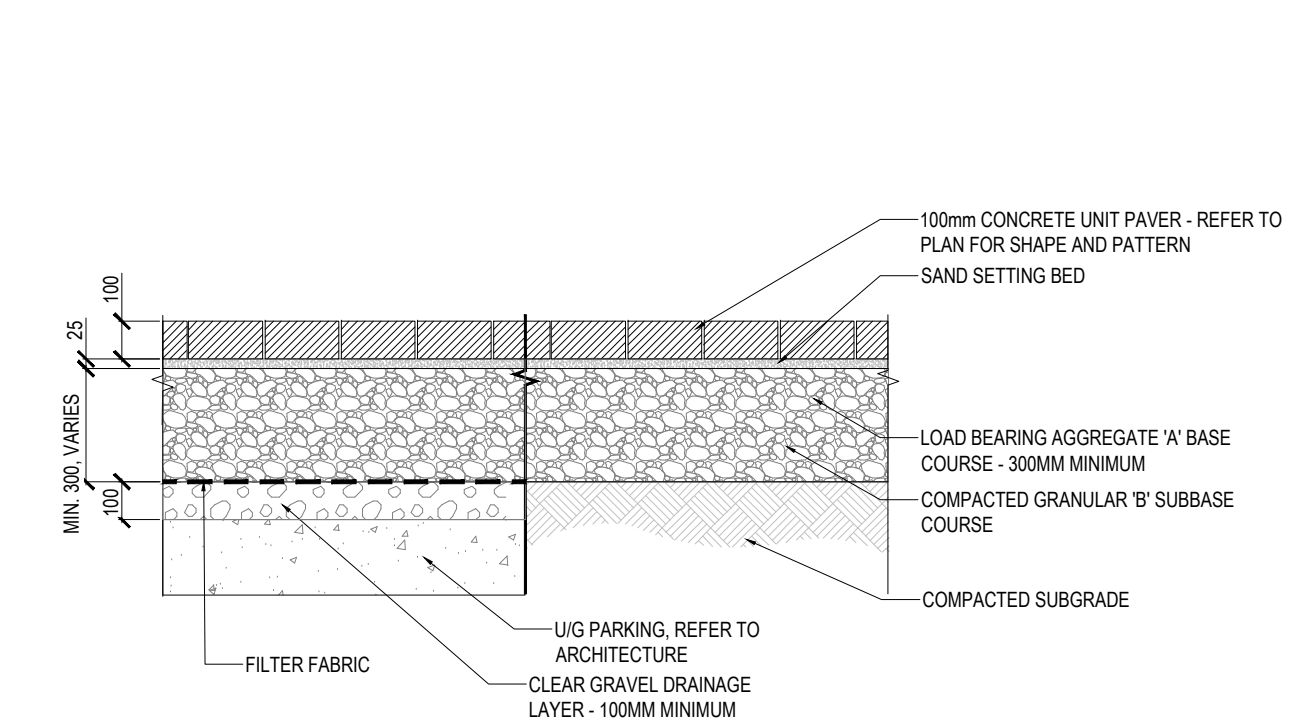


4 HEAVY DUTY UNIT PAVER SECTION ON SLAB & AT GRADE

1:20

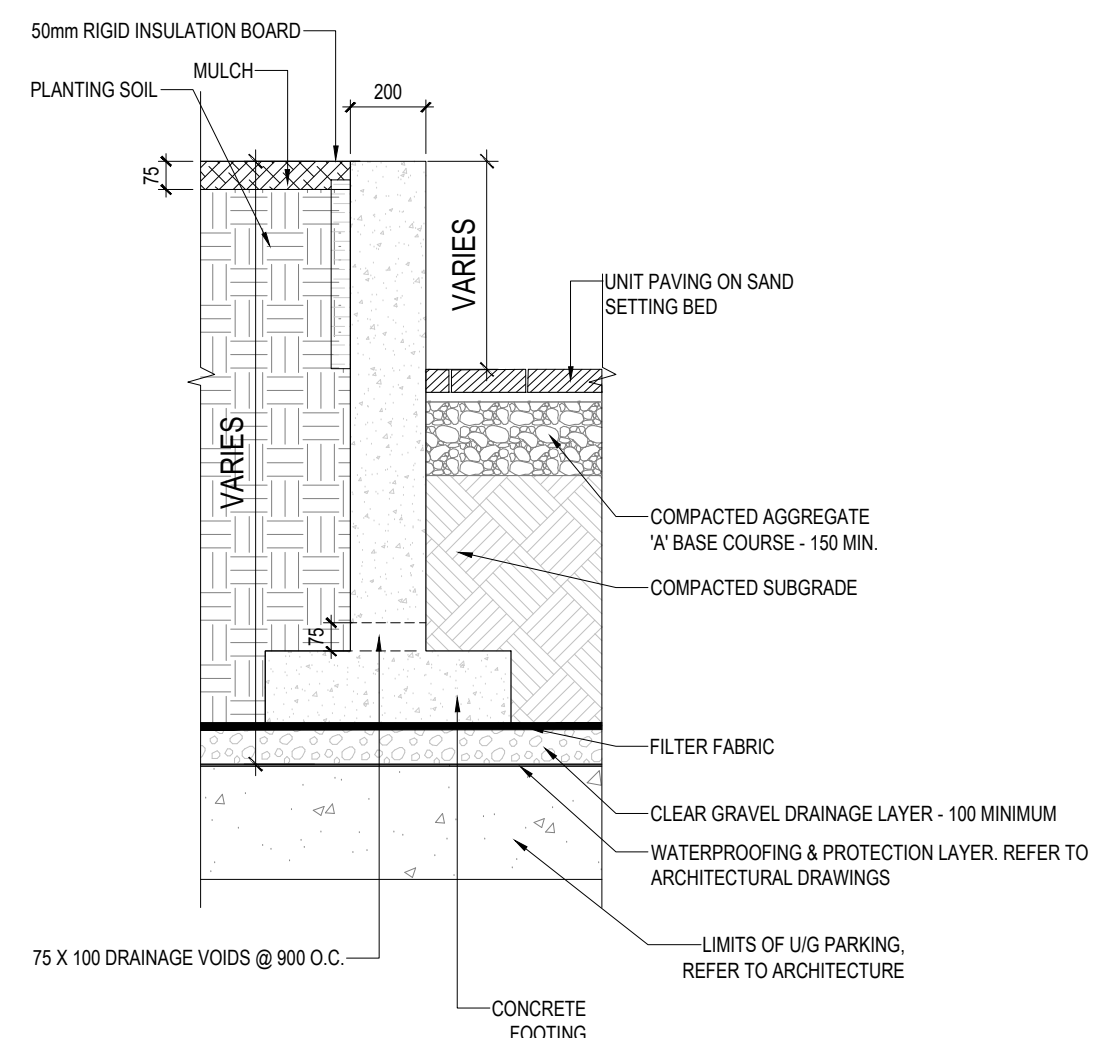


5 POURED IN PLACE PLANTER WALL ON SLAB

1:20

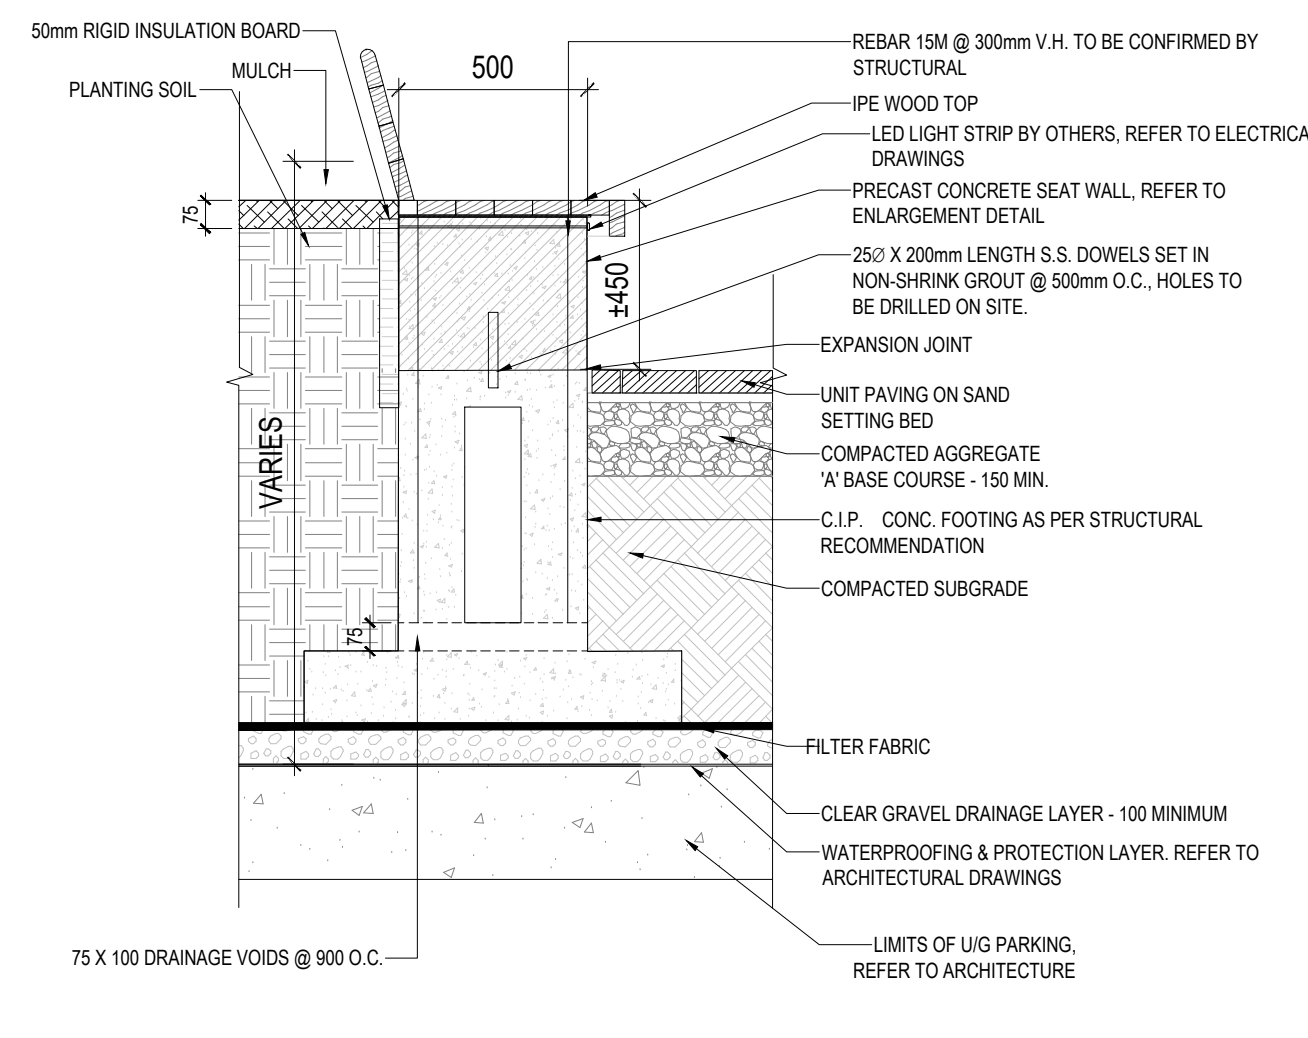


6 SEAT ON WALL

1:20

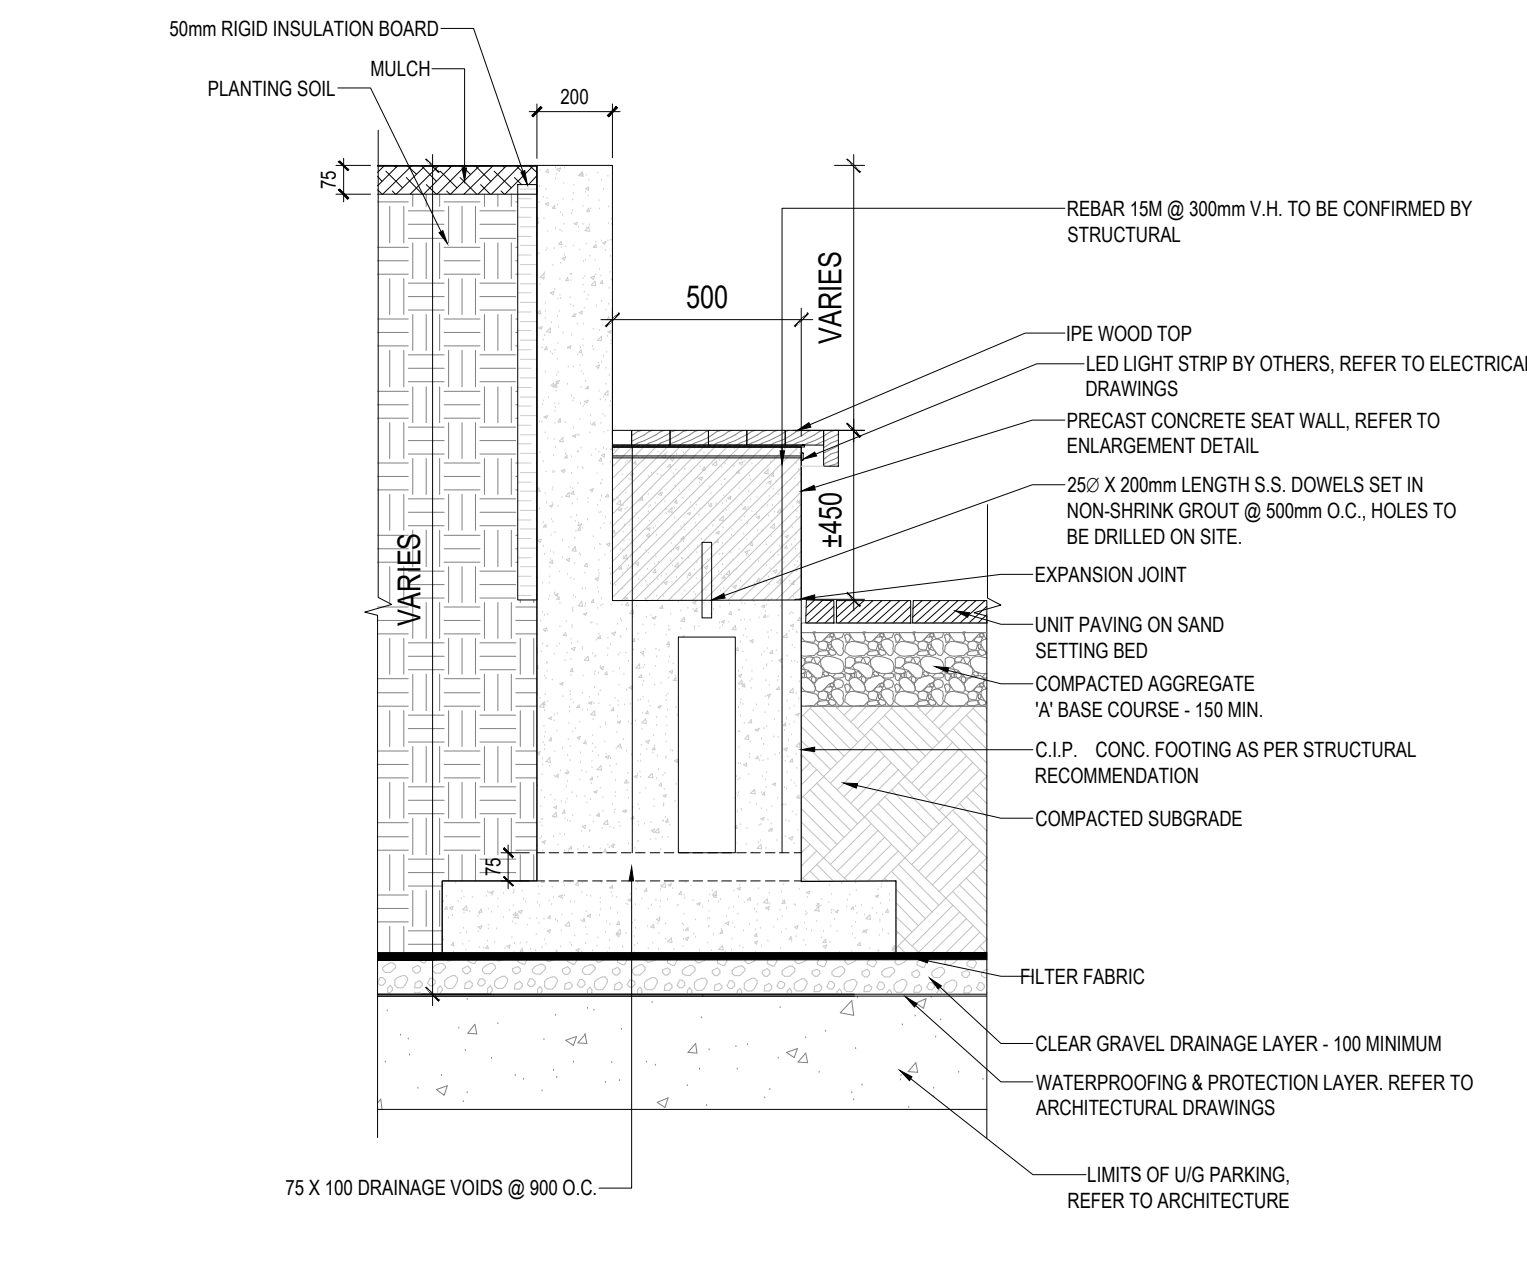


7 SEAT ON WALL WITH CONCRETE BACK

1:20

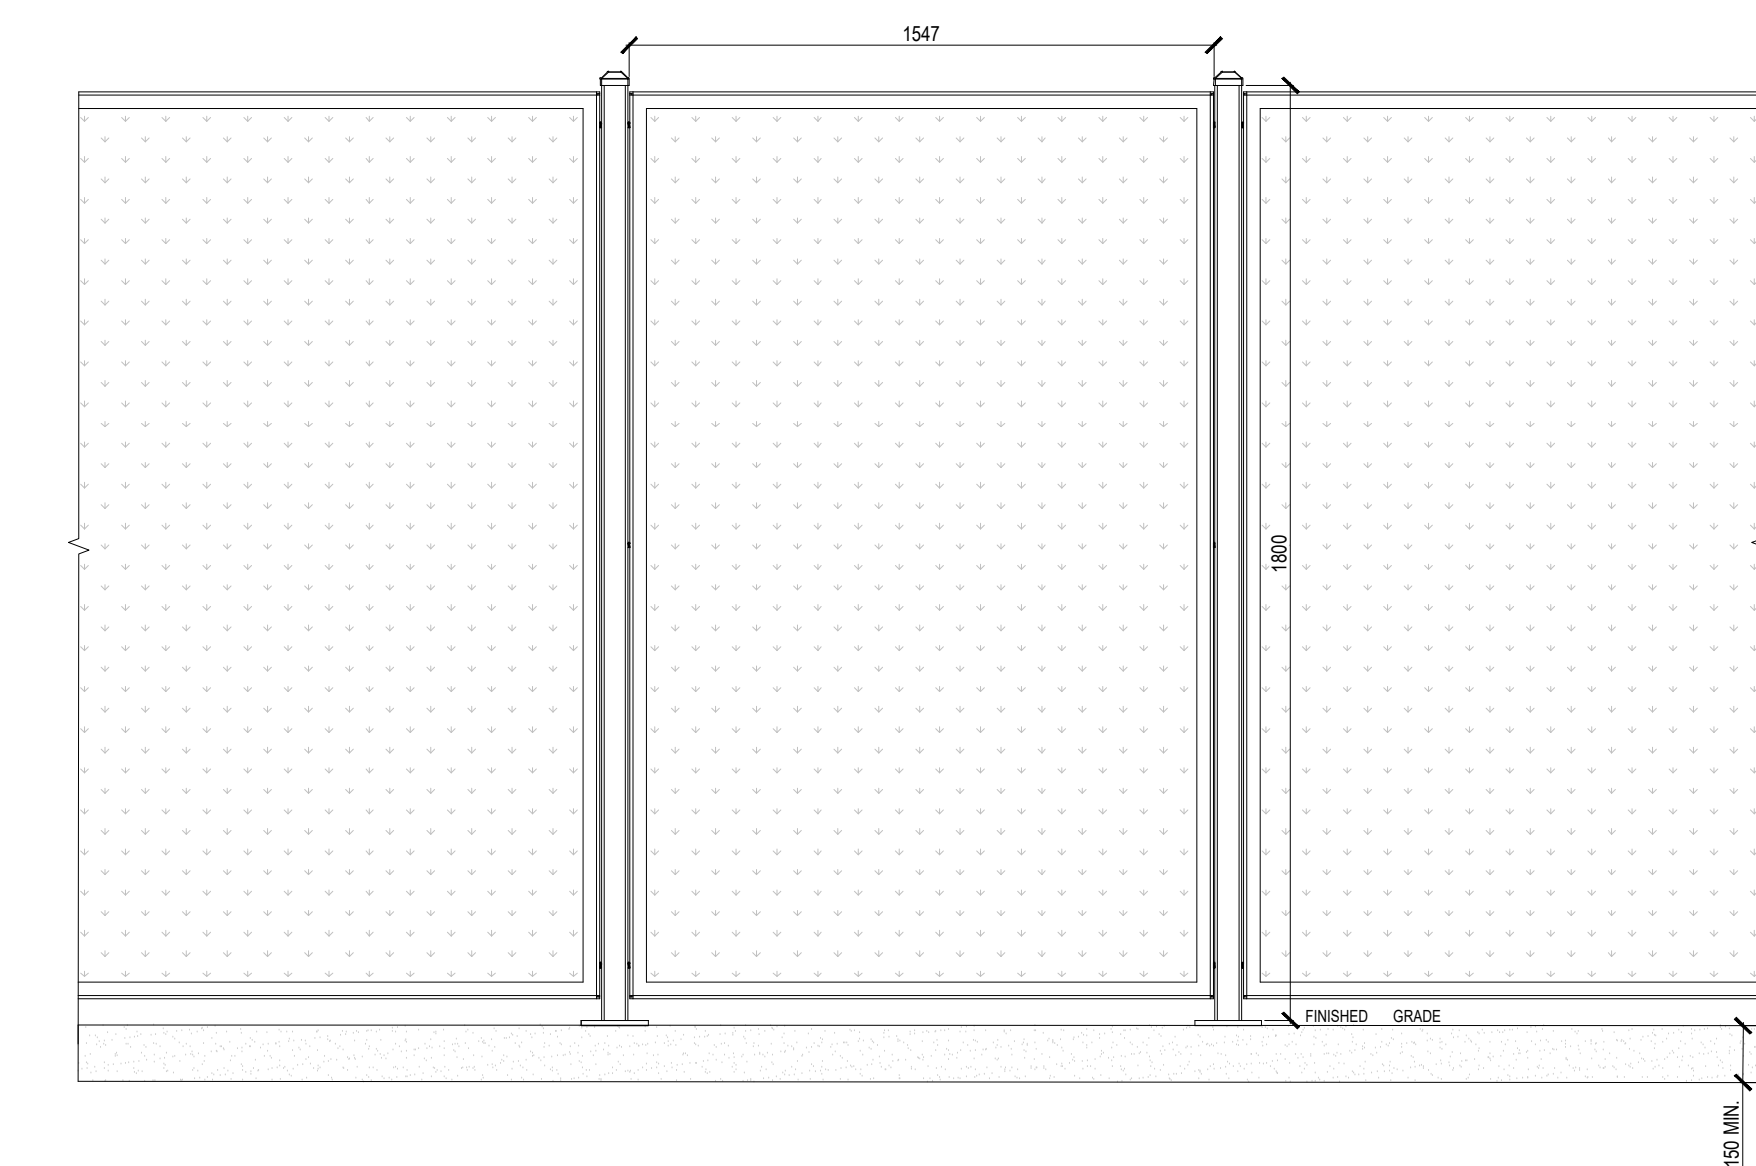


8 METAL DECORATIVE PRIVACY SCREEN, TYP.

N.T.S.

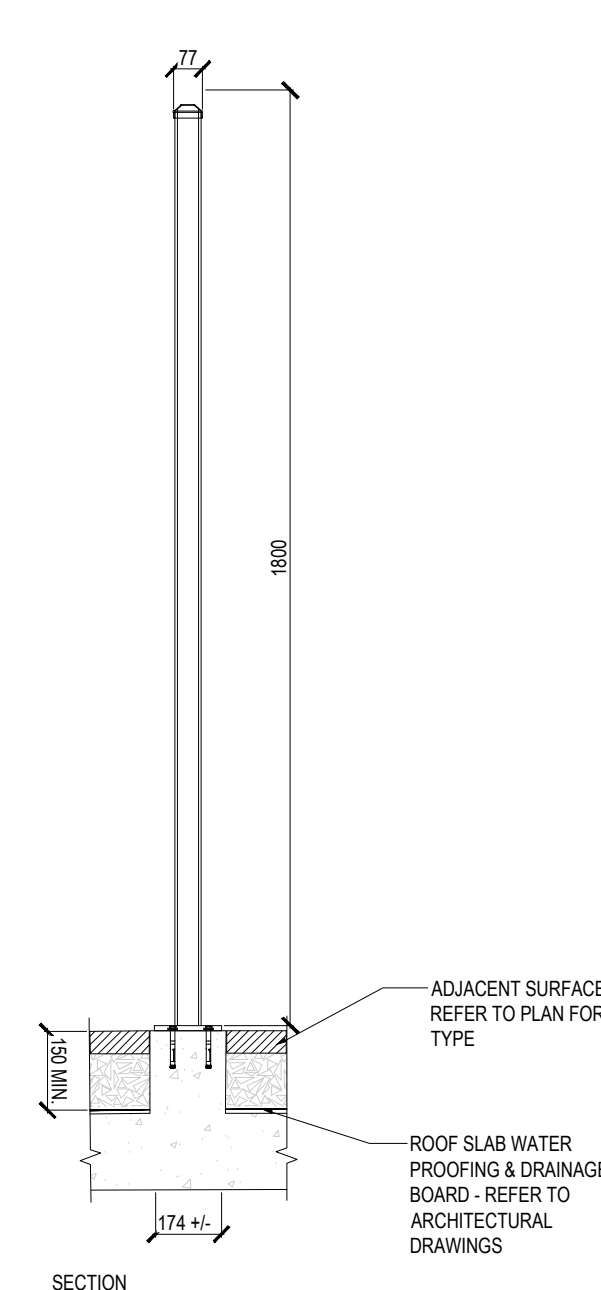

9 ARTIFICIAL TURF ON SLAB

1:20

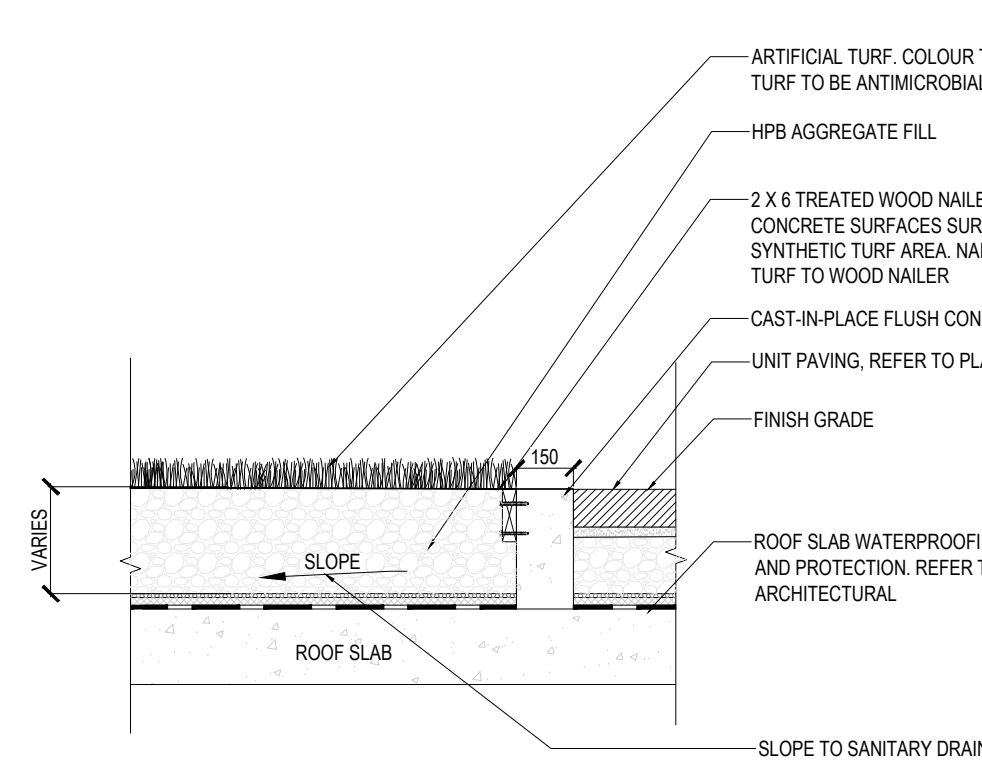

10 FLUSH CONCRETE CURB ON SLAB

1:20

March 10, 2026 5:07 PM 1:00 PROJECT: 2025-141 1315 BOUGH BEECHES BOULEVARD 01 CAD/03 SPAN/01 SHEET SET/ LD.221 LANDSCAPE DETAILS (GF SITE PLAN/TUBE) DWG