


NORTH ELEVATION

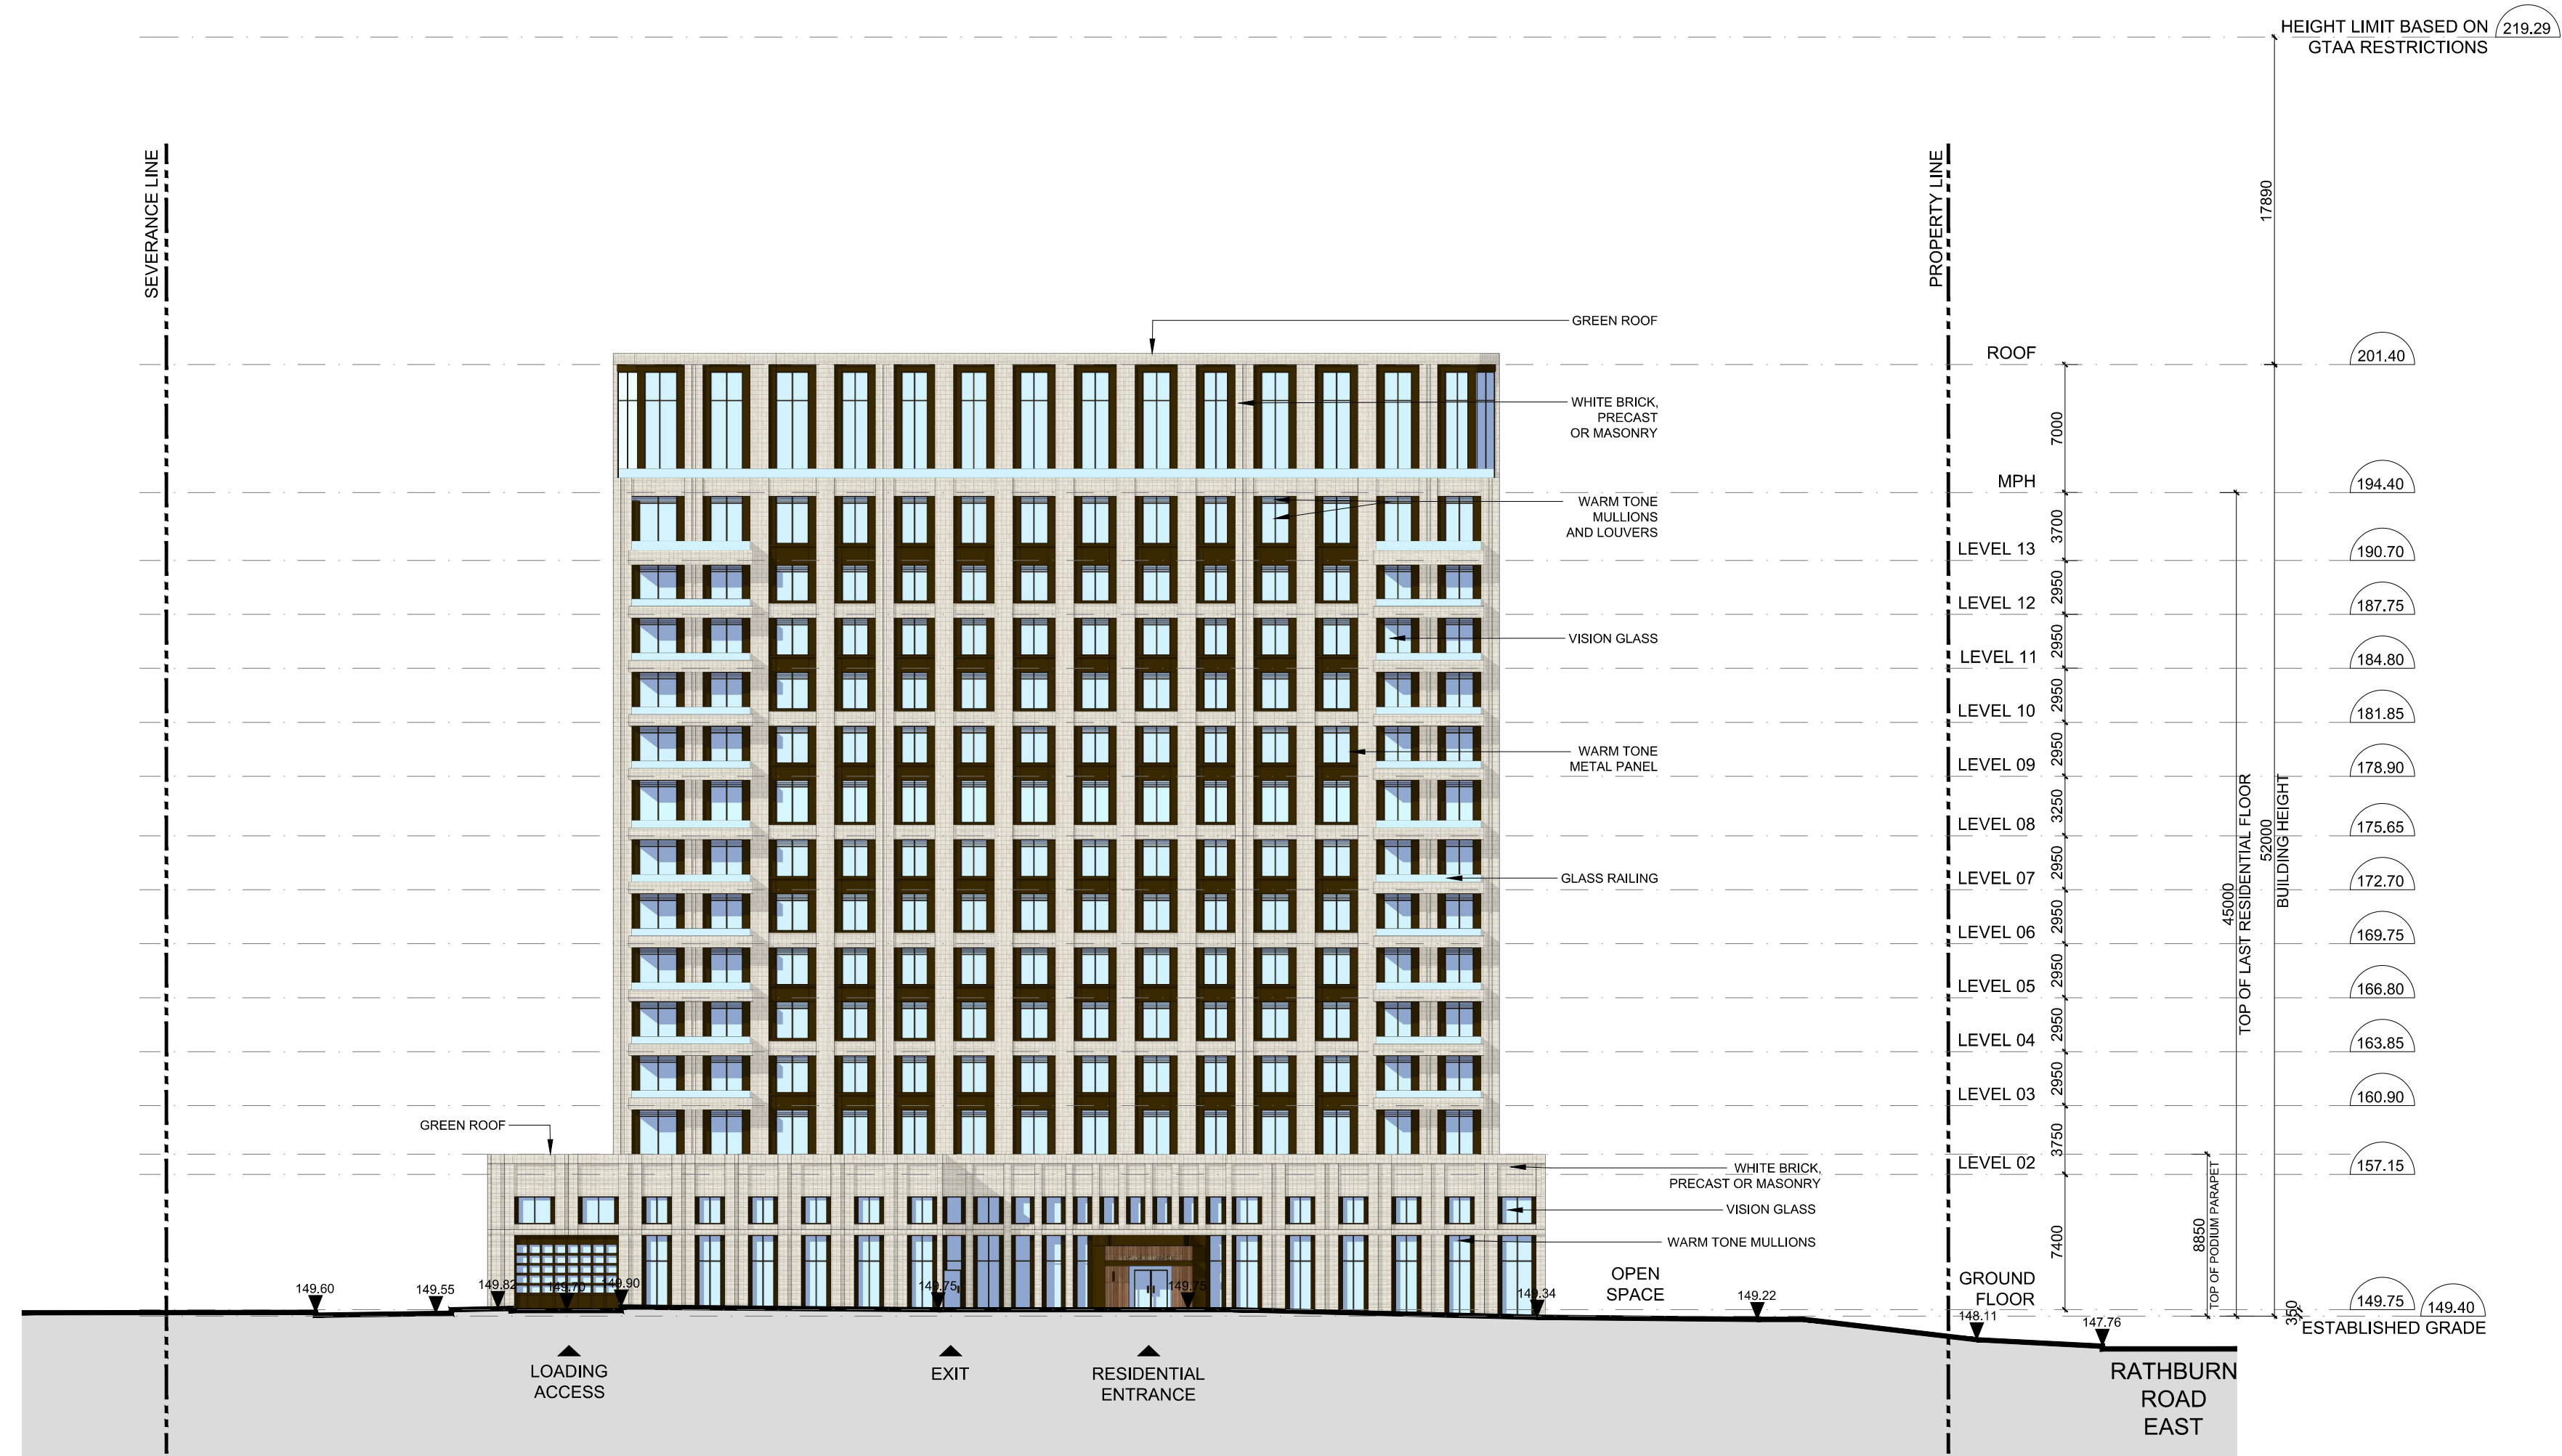


WEST ELEVATION

CLIENT  
**1315 Bough Beeches Boulevard Limited**  
 2700 Dufferin Street, Unit 50  
 Toronto ON  
 M6B 4J3

COPYRIGHT  
 This drawing has been prepared solely for the intended use, thus any reproduction or distribution for any purpose other than authorized by Arcadis is forbidden. Written dimensions shall have precedence over scaled dimensions. Contractors shall verify and be responsible for all dimensions and conditions on the job, and Arcadis shall be informed of any variations from the dimensions and conditions shown on the drawing. Shop drawings shall be submitted by Arcadis for general conformance before proceeding with fabrication.  
 Arcadis Architects (Canada) Inc.

ISSUES

No.	DESCRIPTION	DATE
1	OPA/ZBA SUBMISSION	2026-03-13

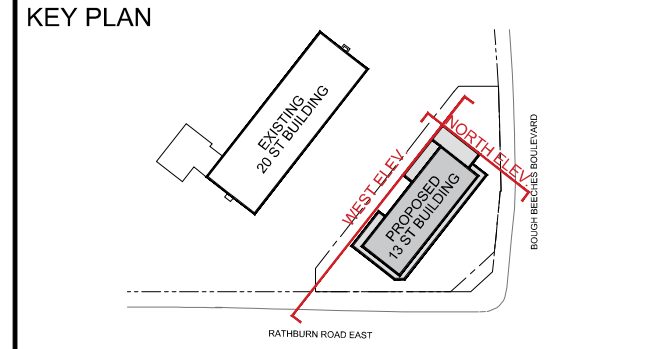

CONSULTANTS

SEAL

**ARCADIS**  
 55 St. Clair Avenue West,  
 Toronto, ON M4V 2Y7, Canada  
 tel 416 596 1930  
 www.arcadis.com

PROJECT  
**1315 BOUGH BEECHES BOULEVARD**

PROJECT NO:  
30280666  
 DRAWN BY:  
 CHECKED BY:  
 PROJECT MGR:  
 APPROVED BY:

SHEET TITLE  
**NORTH AND WEST ELEVATIONS**  
 SCALE  
 1:300  
 DATE  
 2026-03-13

SHEET NUMBER  
**A201**  
 ISSUE

SCALE CHECK  
 1/10mm