


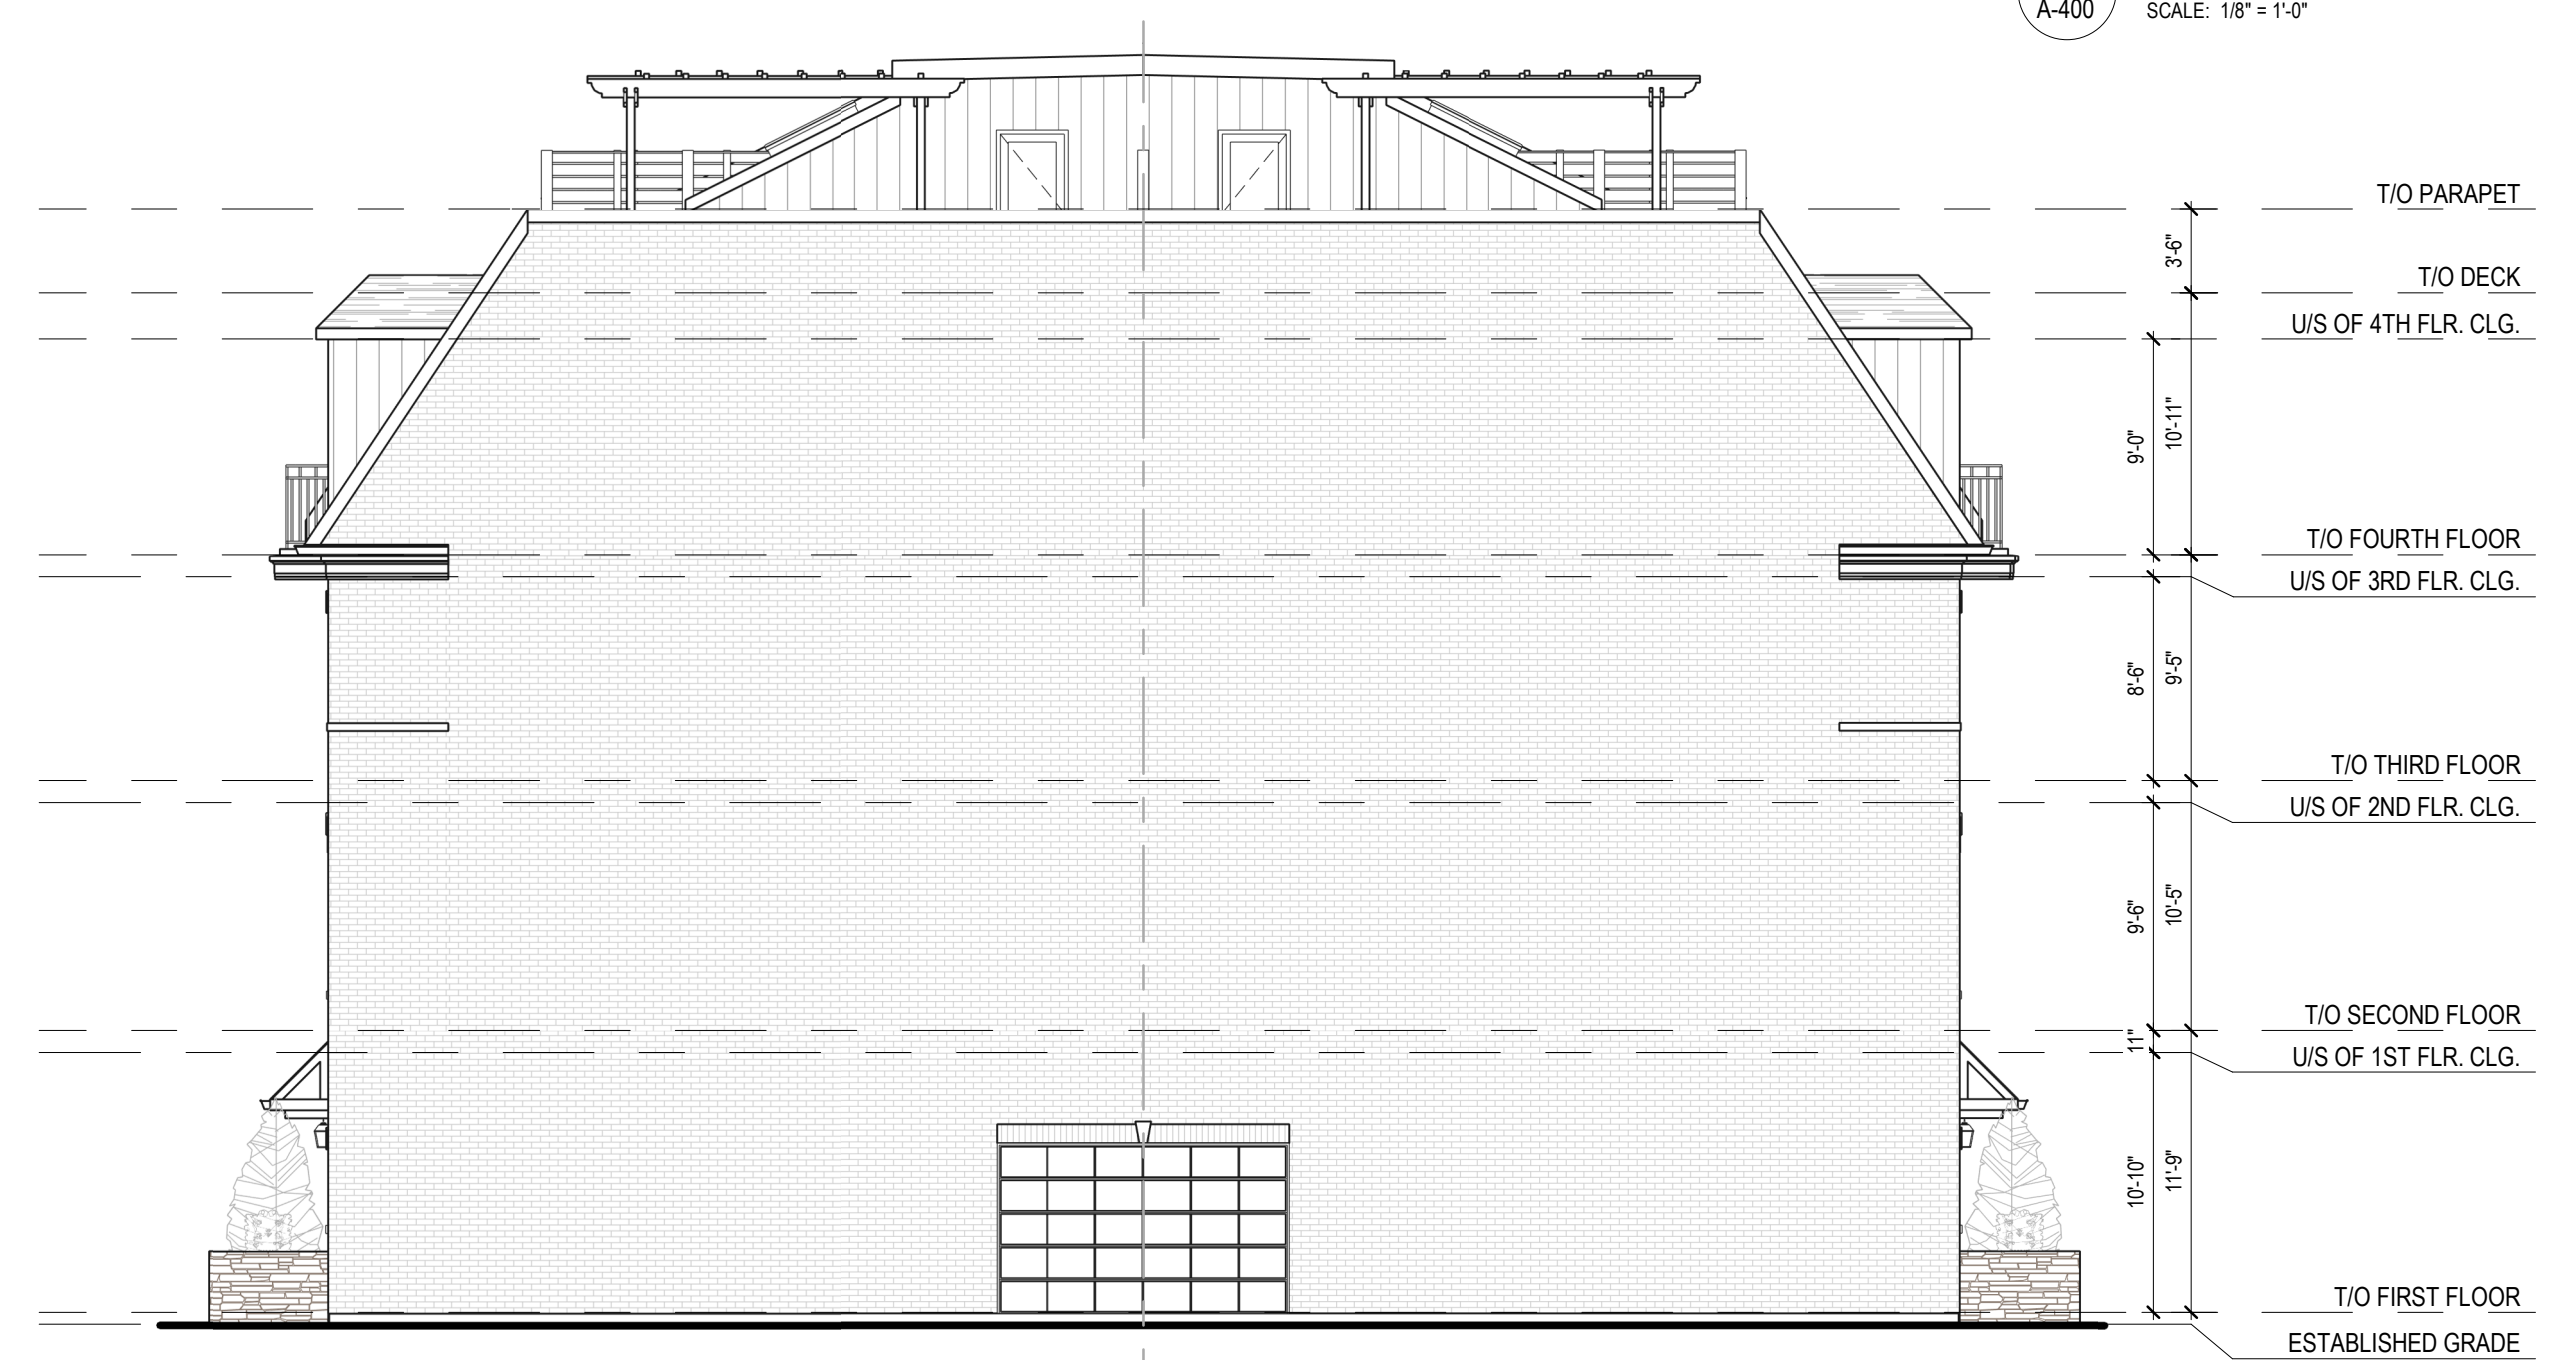

4 SOUTH ELEVATION
SCALE: 1/8" = 1'-0"



3 WEST ELEVATION
SCALE: 1/8" = 1'-0"



2 EAST ELEVATION
SCALE: 1/8" = 1'-0"



1 NORTH ELEVATION
SCALE: 1/8" = 1'-0"

1	ISSUED FOR OPA/2/A	2026-04-17
No.	DESCRIPTION	DATE

D
UNPAR

2155 LEANNE BLVD
MISSISSAUGA, ON

SCALE
1/8" = 1'-0"

DRAWING TITLE
TOWNS TYPICAL ELEVATION

CLIENT
1000293648 ONTARIO INC.
105 SIX POINT ROAD, ETOBICOKE ON M2X 2X3 TEL:
416.236.9800 | FAX: 416.236.9080

DRAWN	RB/DS	PAGE NO.
CHECKED	AS	A-400
DATE	2026-04-17	