


2 T/O SECOND FLOOR
SCALE: 1/8" = 1'-0"

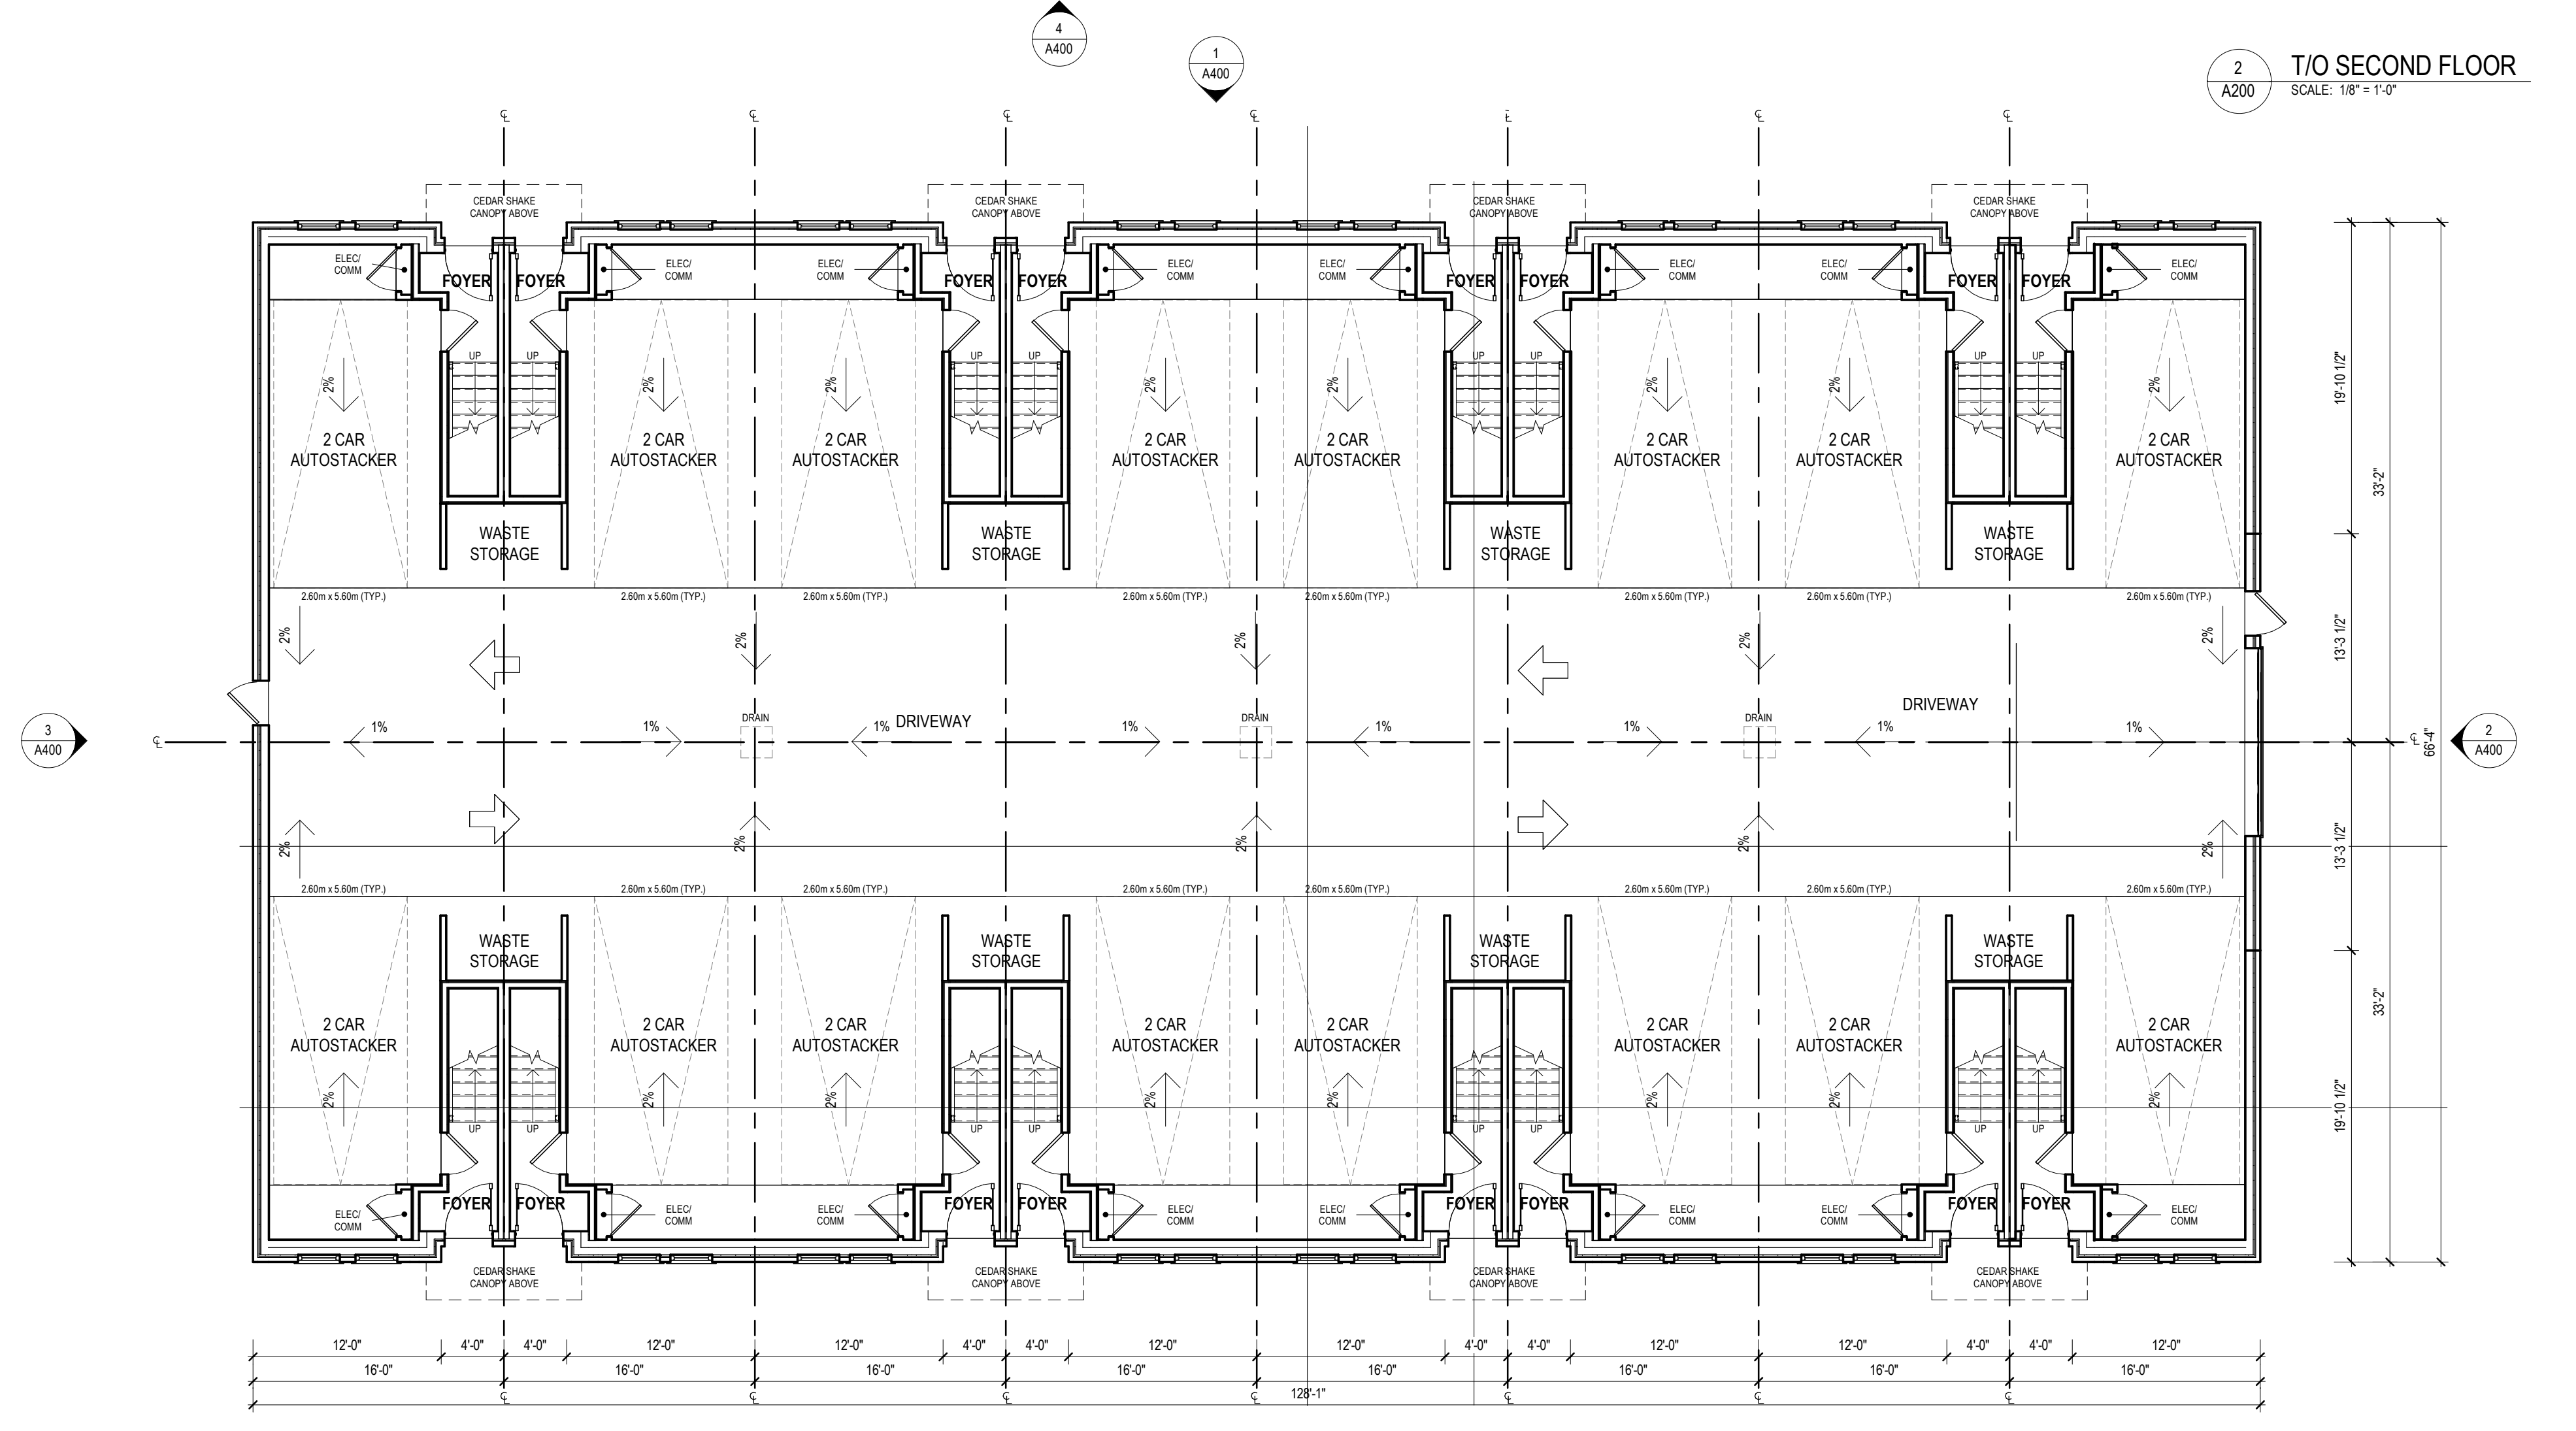

1 T/O FIRST FLOOR
SCALE: 1/8" = 1'-0"

1 ISSUED FOR OPA/ZBA			2026-04-17
No.	DESCRIPTION	DATE	
D DUNPAR			
2155 LEANNE BLVD MISSISSAUGA, ON			
SCALE	1/8" = 1'-0"	NORTH	
DRAWING TITLE TOWNS TYPICAL FIRST & SECOND FLOOR PLANS			
CLIENT 1000293648 ONTARIO INC. 105 SIX POINT ROAD, ETOBICOKE ON M9Z 2X3 TEL: 416.236.9800 FAX: 416.236.9080			
DRAWN	DS	PAGE NO.	
CHECKED	AS	A200	
DATE	2026-03-19		