


2 T/O FOURTH FLOOR
SCALE: 1/8" = 1'-0"

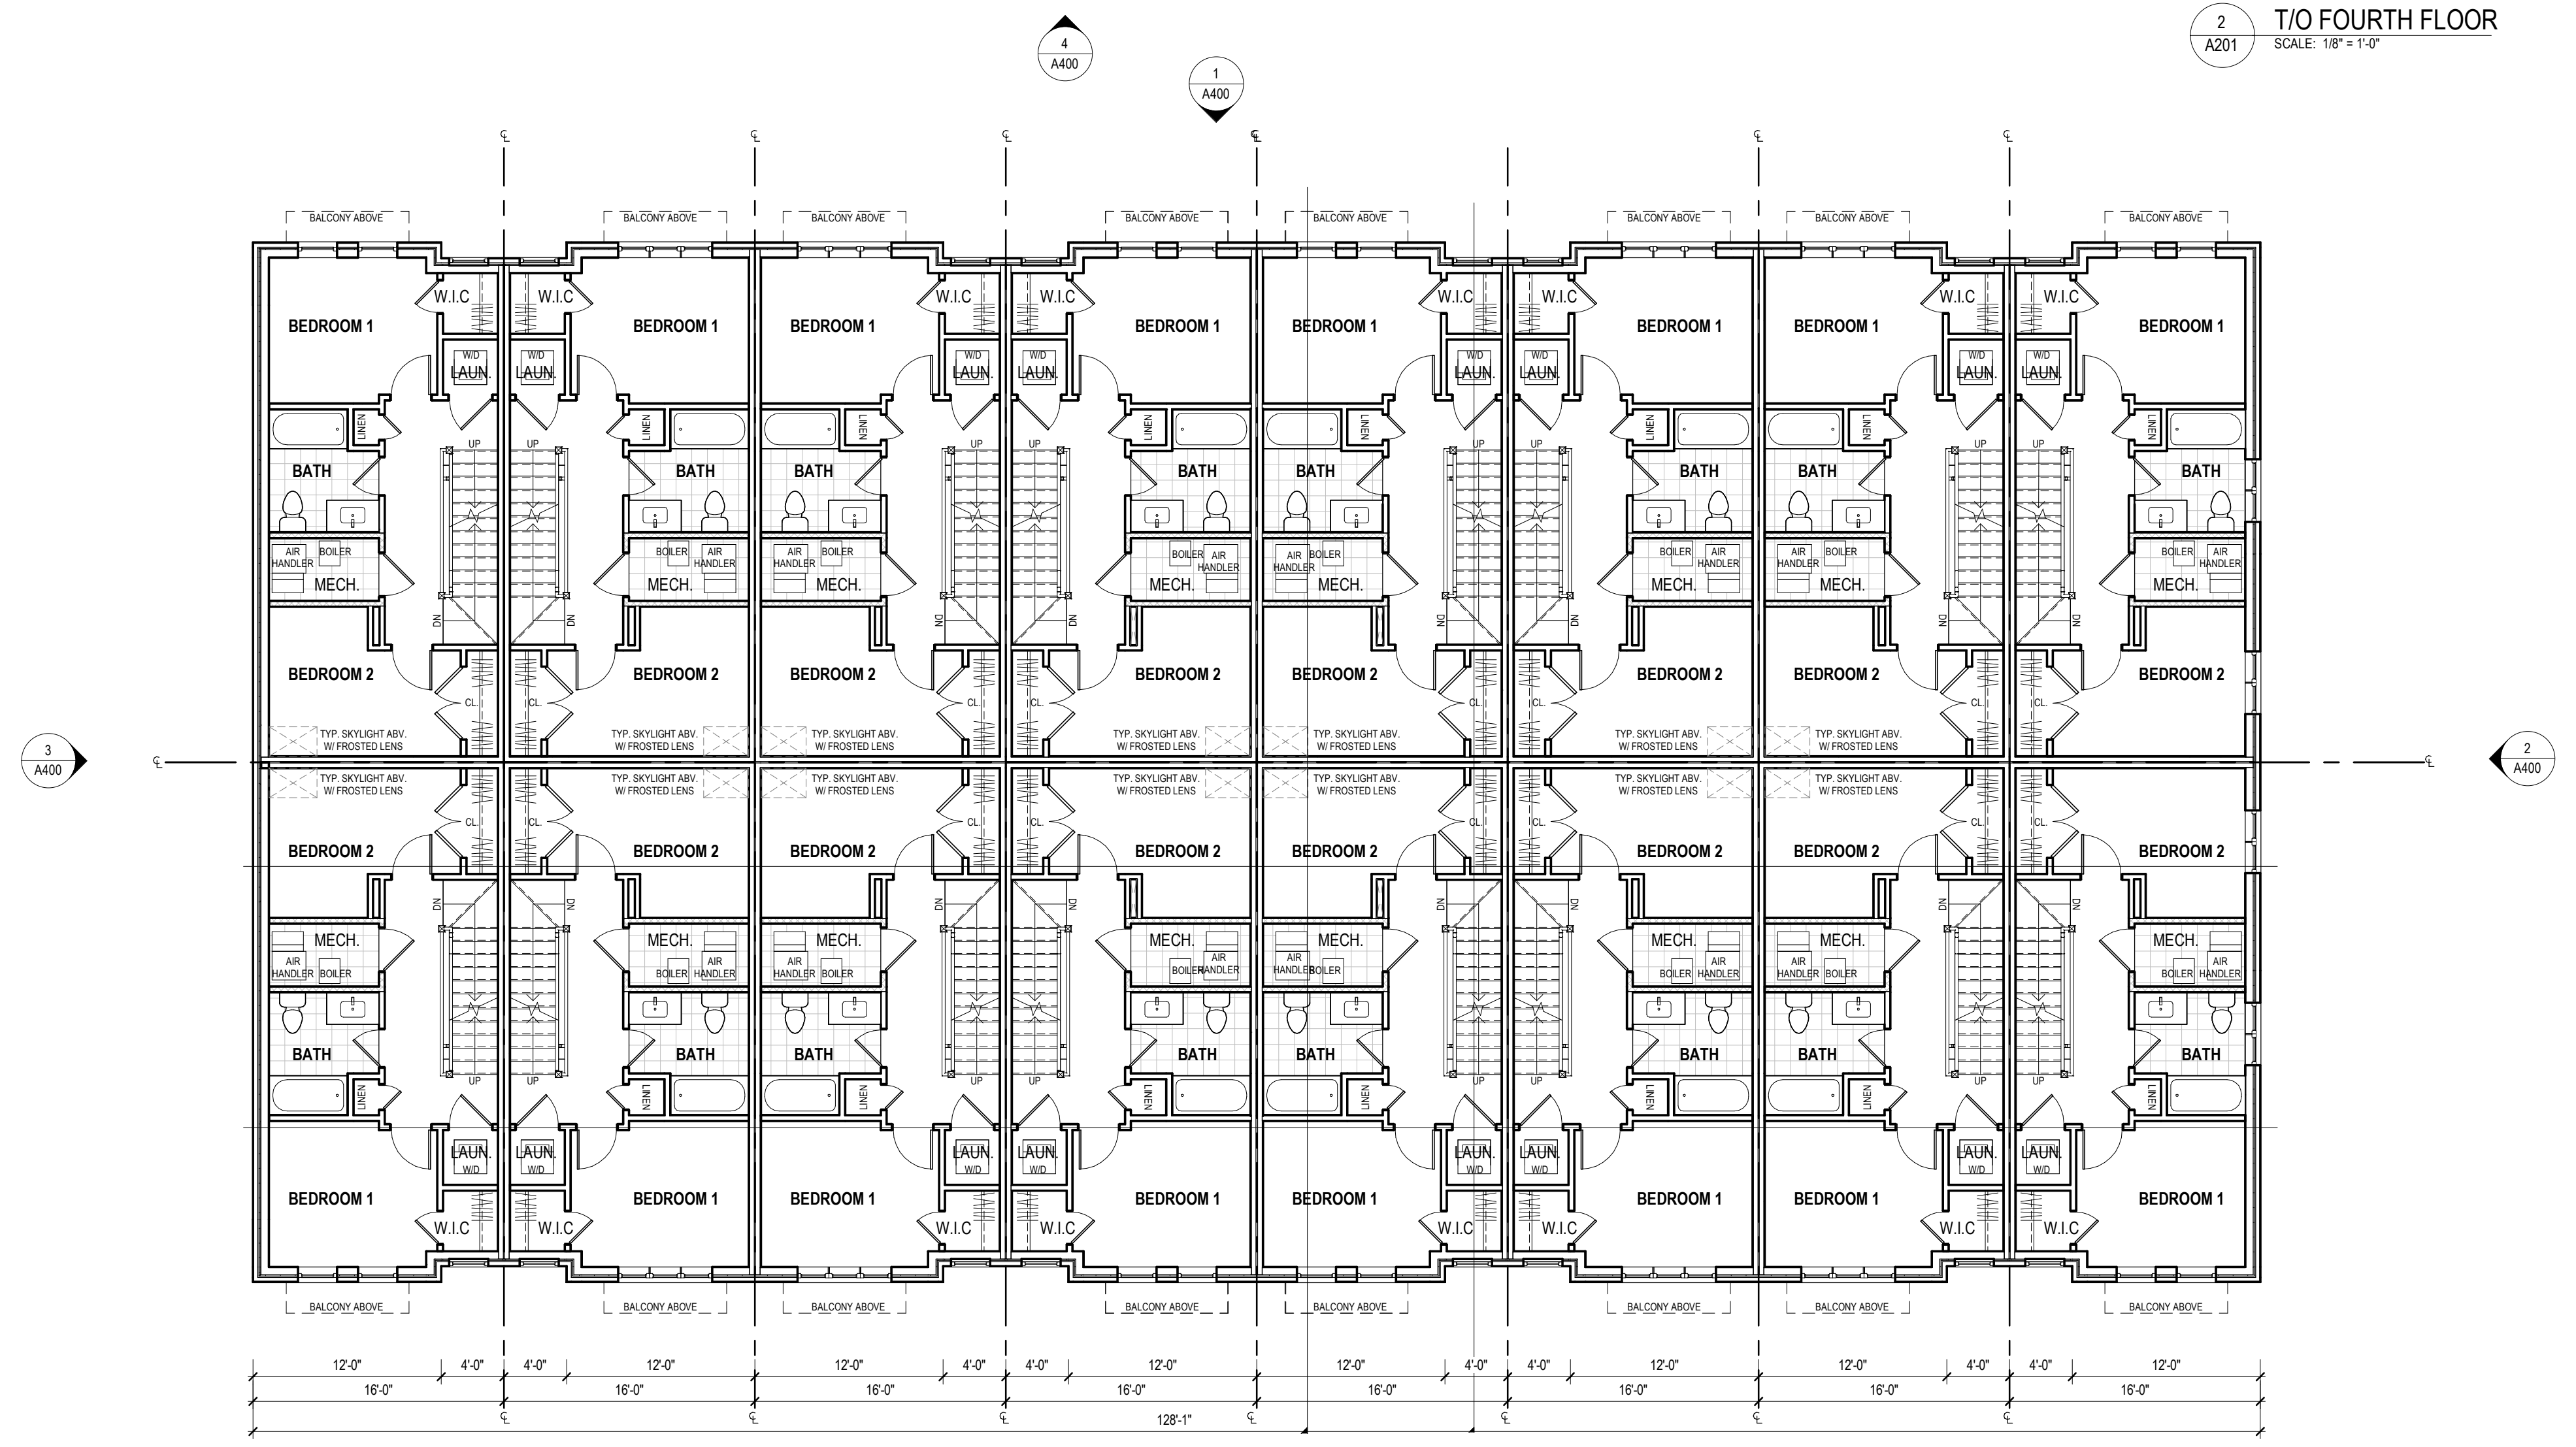

1 T/O THIRD FLOOR
SCALE: 1/8" = 1'-0"

1	ISSUED FOR OPA/ZBA	2025-04-17
No.	DESCRIPTION	DATE

D

DUNPAR

2155 LEANNE BLVD
MISSISSAUGA, ON

SCALE: 1/8" = 1'-0" NORTH

DRAWING TITLE
**TOWNS TYPICAL
THIRD & FOURTH
FLOOR PLANS**

CLIENT
1000293648 ONTARIO INC.
105 SIX POINT ROAD, ETOBICOKE ON M9Z 2X3 TEL:
416.236.9800 | FAX: 416.236.9890

DRAWN	DS	PAGE NO.
CHECKED	AS	A201
DATE	2025-03-19	