


2 T/O ROOF PLAN
SCALE: 1/8" = 1'-0"

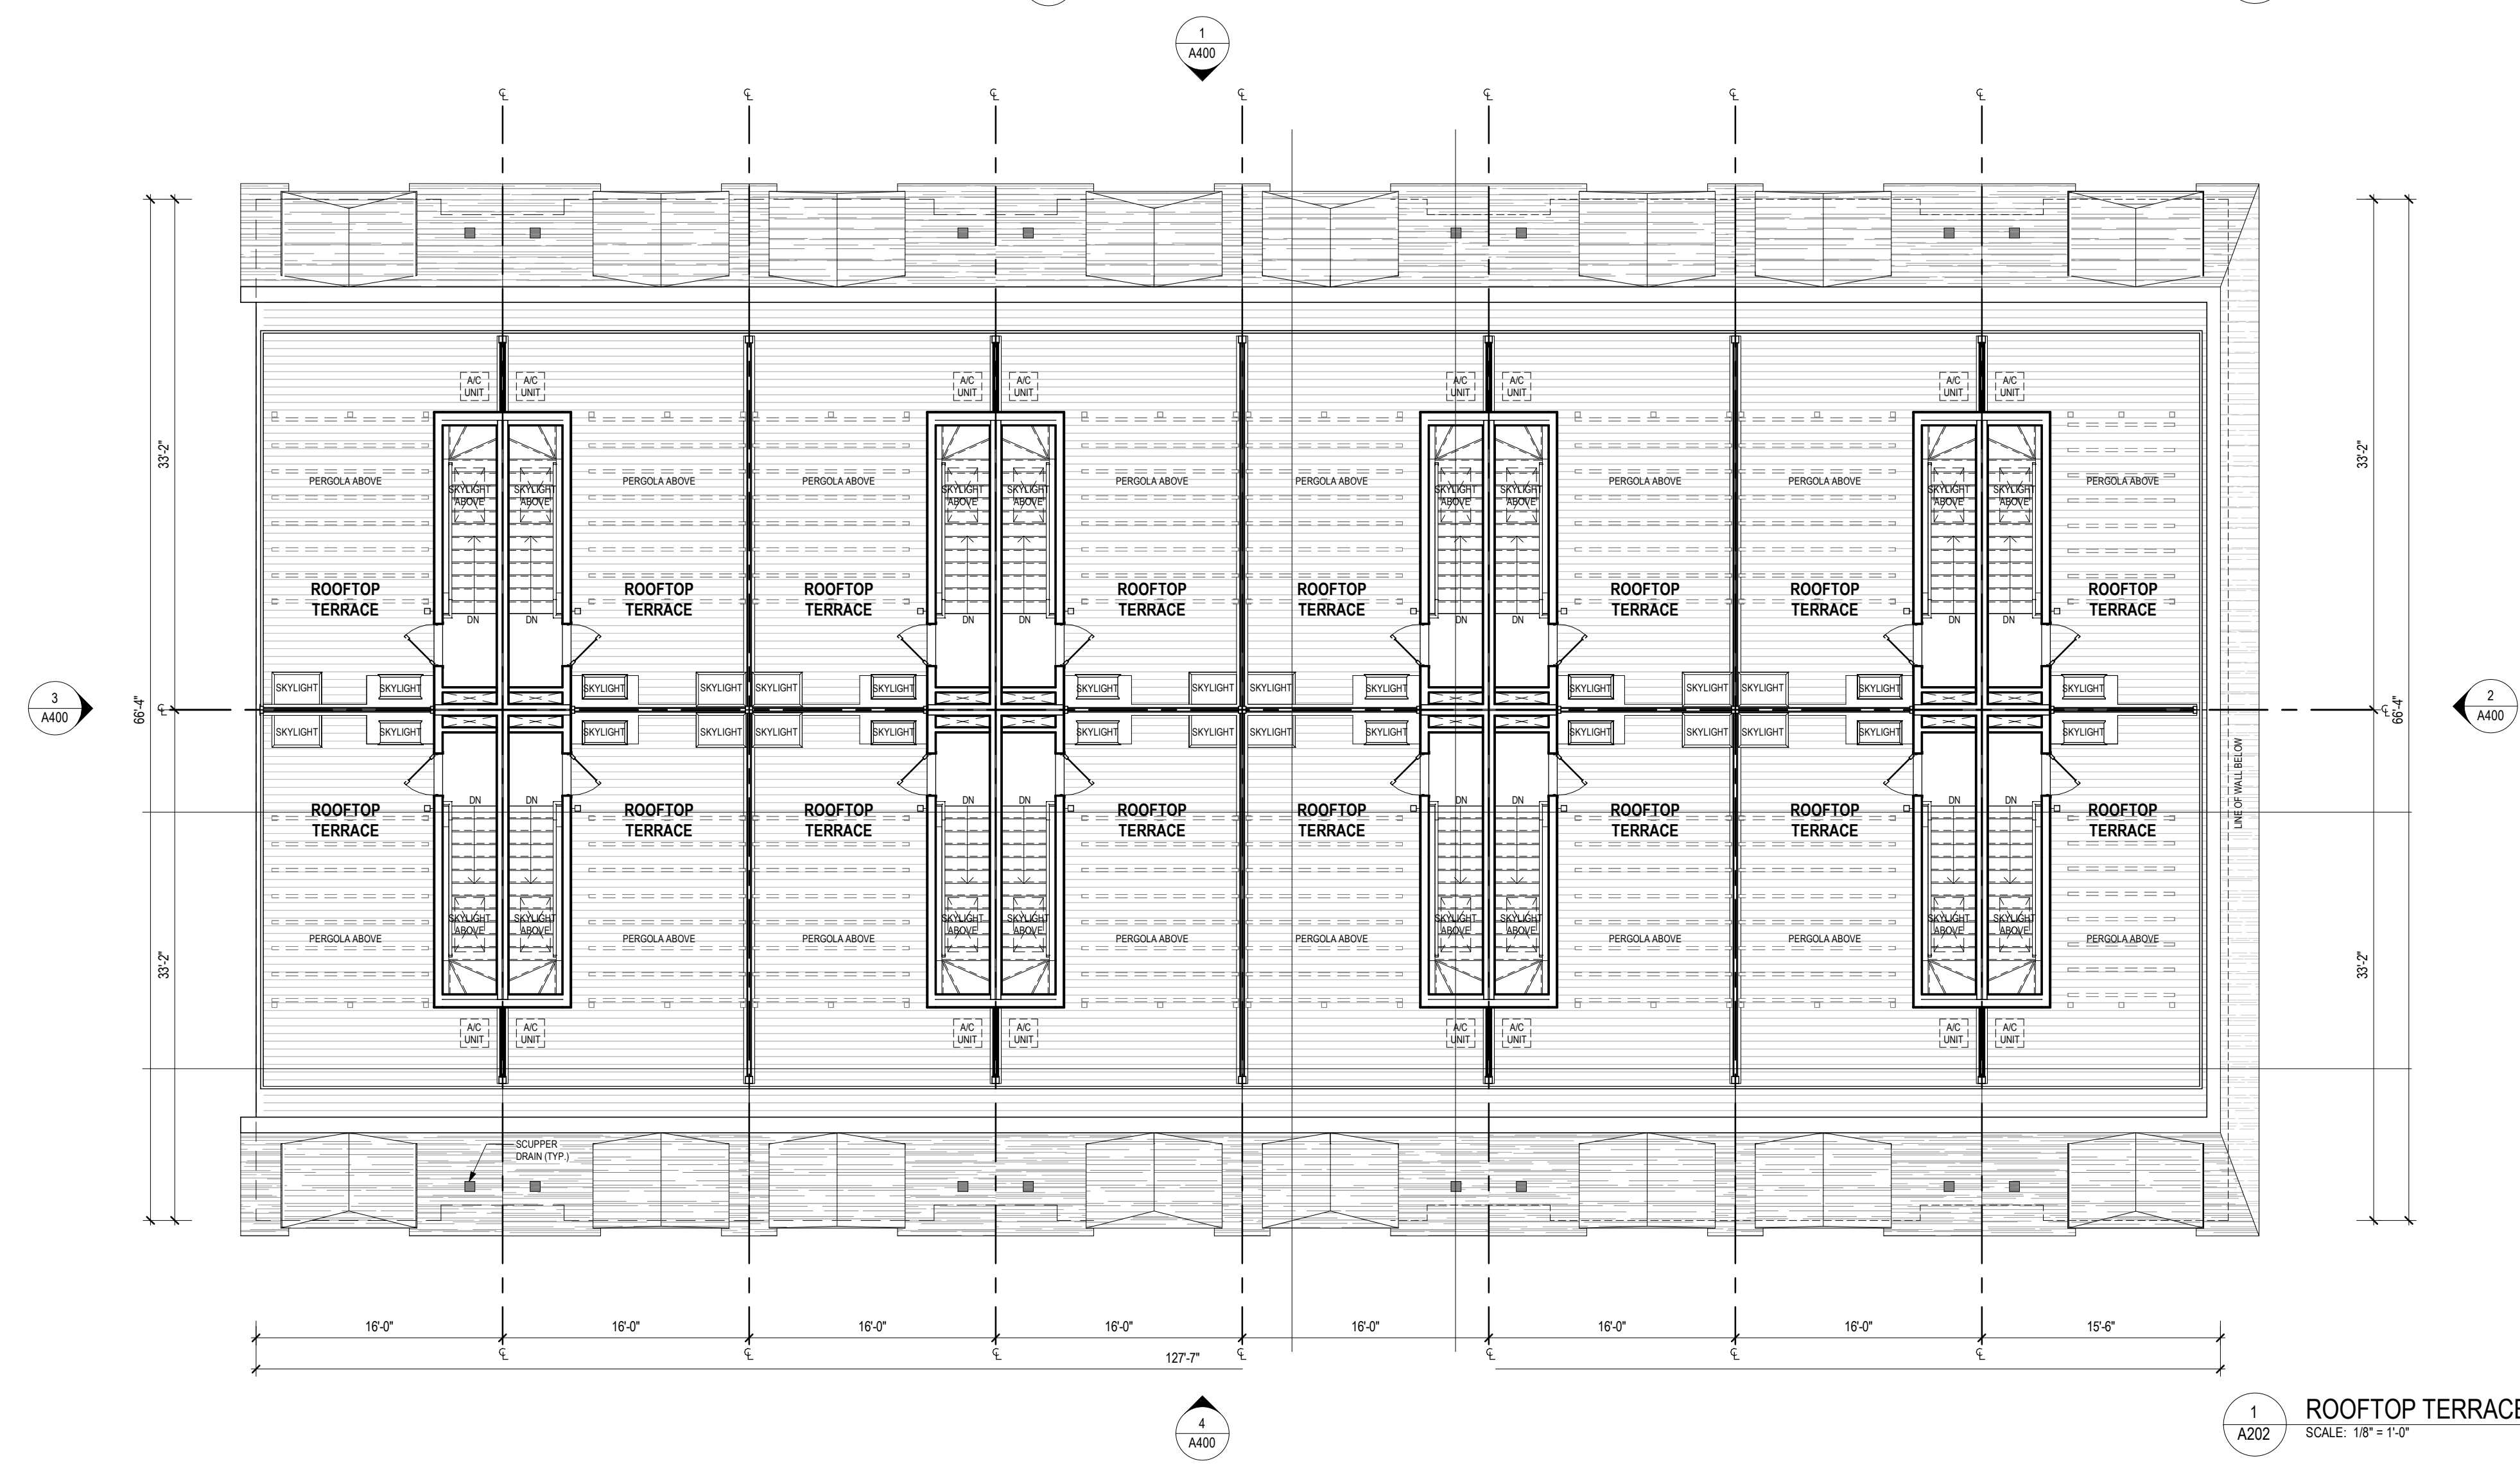

1 ROOFTOP TERRACE
SCALE: 1/8" = 1'-0"

1 ISSUED FOR OPA/ZBA 2026-04-17
No. DESCRIPTION DATE



2155 LEANNE BLVD
MISSISSAUGA, ON

SCALE 1/8" = 1'-0" NORTH

DRAWING TITLE
TOWNS TYPICAL
ROOFTOP TERRACE

CLIENT
1000293648 ONTARIO INC.
105 SIX POINT ROAD, ETOBICOKE ON M9Z 2X3 TEL:
416.236.9600 | FAX: 416.236.9600

DRAWN DS PAGE NO.
CHECKED AS
DATE 2026-03-19 A202