

LEGEND



- PROPERTY LINE
- PHASE LIMIT
- DEVELOPMENT LIMIT
- OUTLINE OF BUILDING AT GROUND LEVEL
- OUTLINE OF UNDERGROUND LEVEL
- PROP. DEPRESSED CURB
- PROP. FLUSH CURB
- PROP. DOOR / OVERHEAD DOOR
- EX. ELEVATION
- PROP. ELEVATION
- PROP. OVERLAND FLOW ROUTE
- EX. OVERLAND FLOW ROUTE
- PROP. STORM CATCHBASIN MAINTENANCE HOLE
- PROP. SANITARY MAINTENANCE HOLE
- PROP. CATCHBASIN / DOUBLE CATCHBASIN
- PROP. AREA DRAIN
- EX. STORM MANHOLE
- EX. SANITARY MANHOLE
- EX. CATCHBASIN / DOUBLE CATCHBASIN
- PROP. VALVE AND BOX

CLIENT
**1000293648 ONTARIO
 INC. O/A DUNPAR
 DEVELOPMENTS**
 105 SIX POINT ROAD ETOBICOKE, ON
 M8Z 2X3 CANADA

COPYRIGHT
 This drawing has been prepared solely for the intended use, thus any reproduction or distribution for any purpose other than authorized by Arcadis is forbidden. Written dimensions shall have precedence over scaled dimensions. Contractors shall verify and be responsible for all dimensions and conditions on the job, and Arcadis shall be informed of any variations from the dimensions and conditions shown on the drawing. Shop drawings shall be submitted to Arcadis for general conformance before proceeding with fabrication.

Arcadis Professional Services (Canada) Inc.

ISSUES		
No.	DESCRIPTION	DATE
1	ZBA APPLICATION	24 APR 2026

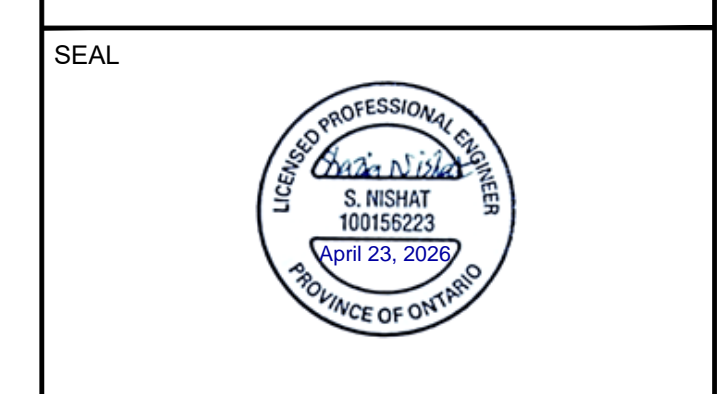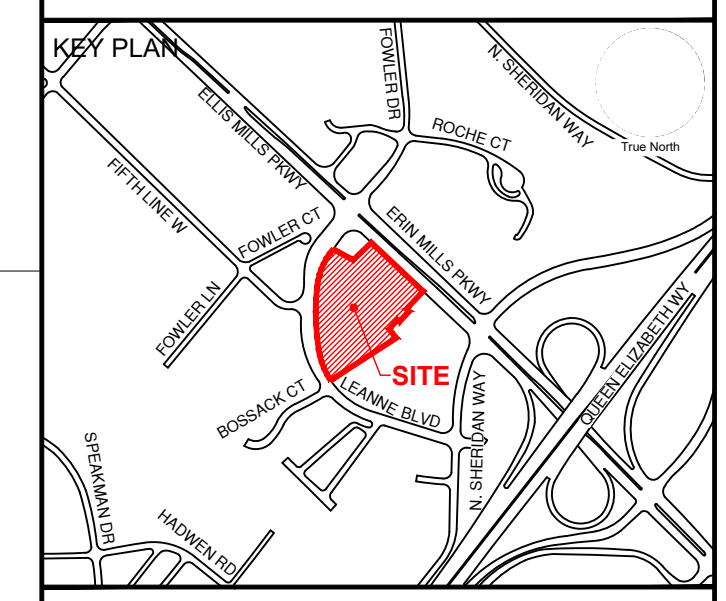

PRIME CONSULTANT
ARCADIS
 8133 Warden Avenue - Unit 300
 Markham ON L6G 1B3 Canada
 tel 905 763 2322
 www.arcadis.com

PROJECT
2155 LEANNE BOULEVARD
 2155 LEANNE BOULEVARD,
 CITY OF MISSISSAUGA

PROJECT NO: 30327174	SCALE 1:400
DRAWN BY: RJ	CHECKED BY: SN
PROJECT MGR: NG	APPROVED BY: NG

SHEET TITLE
SITE GRADING PLAN

SHEET NUMBER C100	ISSUE 01
-----------------------------	--------------------



File Location: C:\Users\jmezz1916\OneDrive\Arcadis ACC-US\CA-30327174-2155 Leanne Blvd ZBA\Project Files\10_WIP\04_CIVIL\Sheets\30327174-SHT-GRAD-C100.dwg
 Last Saved: April 23, 2025, 2:25:25 PM by jmezz1916
 Printed: April 23, 2025, 2:25:25 PM by jmezz1916