

2233-2235 HURONTARIO ST

MISSISSAUGA, ON

A PROJECT OF
2233 & 2235 Hurontario LTD.

LANDSCAPE ARCHITECT

STUDIO tla

20 Champlain Boulevard, Suite 102
Toronto, ON M3H 2Z1

(416) 638-4911
info@studiotla.ca
www.studiotla.ca

CONSULTANTS

ARCHITECT
BDP QUADRANGLE
8 SPADINA AVENUE, SUITE 2100
TORONTO, ON M5V 0S8
TEL: 416-598-1240

CIVIL ENGINEER
URBANTECH
2030 BRISTOL CIRCLE, SUITE 105
OAKVILLE, ON L6H 0H2
TEL: 905-829-8818

STAMP



REVISIONS


1 ISSUED FOR ZBA 2026-04-13

PHASE

ZBA

PROJECT NUMBER

26-107

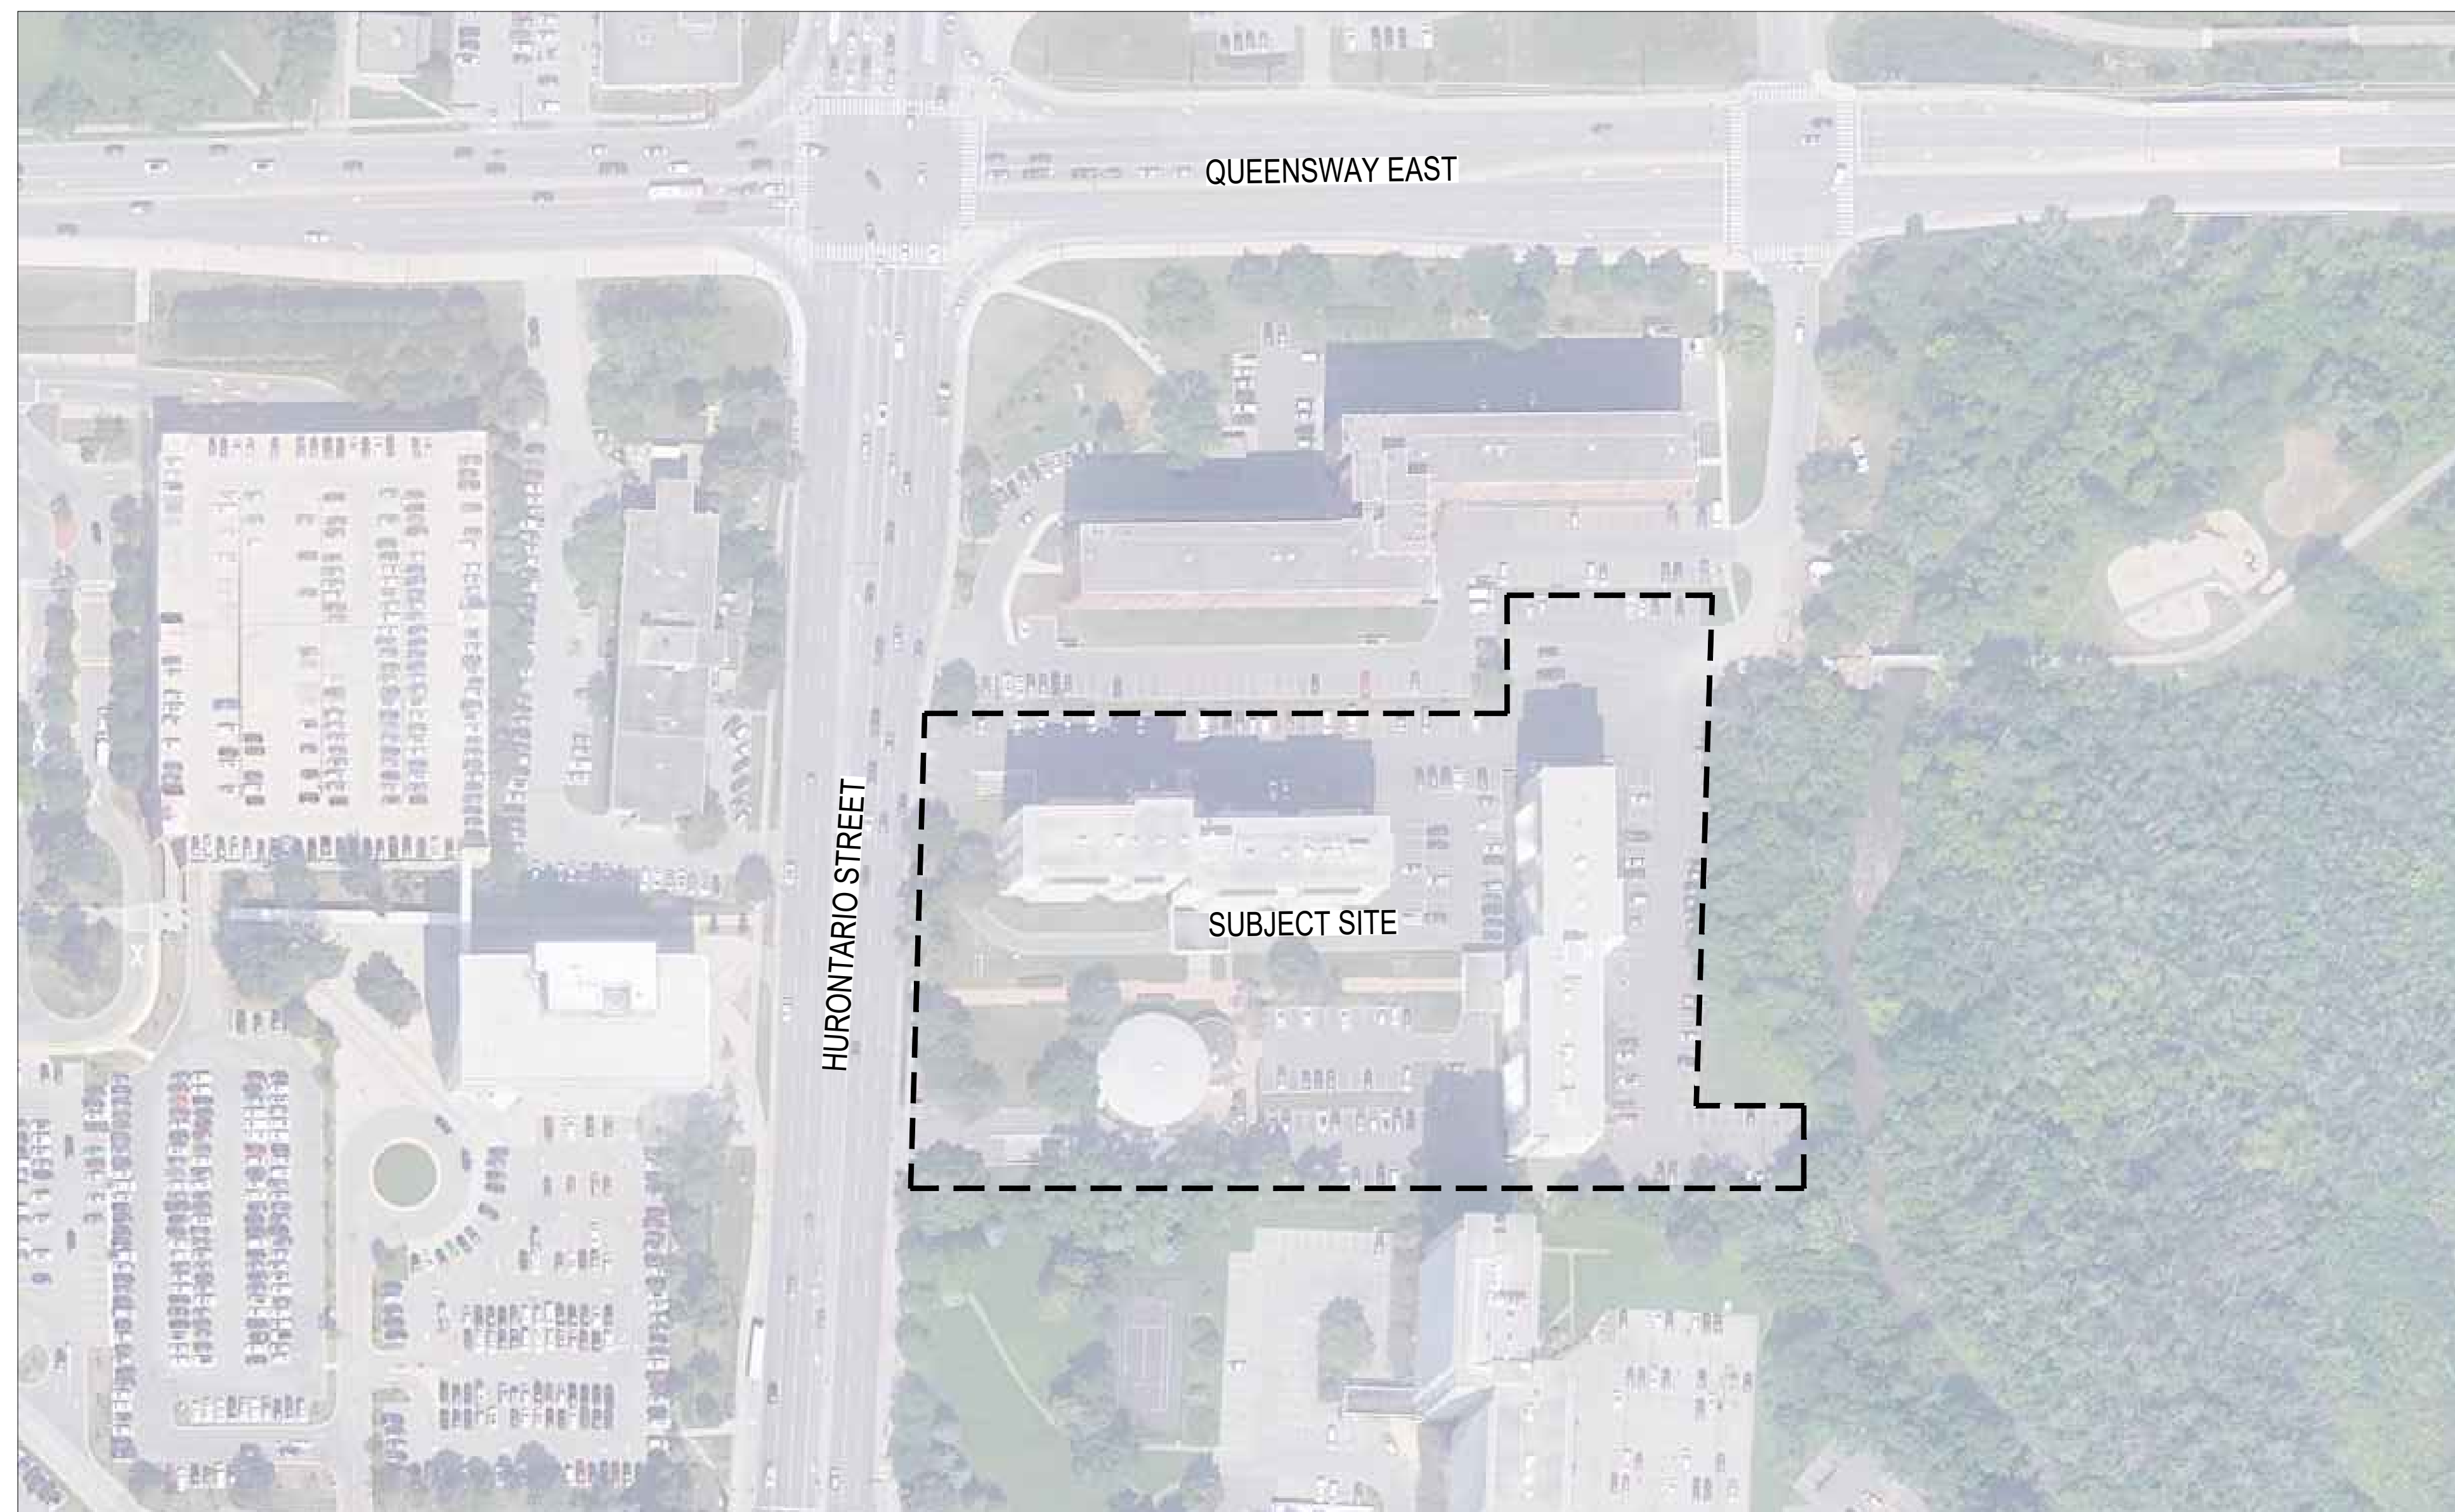

Sheet List Table

Sheet Number	Sheet Title
LC.000	COVER PAGE
LS.100	LANDSCAPE PLAN
LU.100	COMPOSITE UTILITY PLAN
LV.100	SOIL VOLUME SCHEDULE AND NOTES
LV.101	SOIL VOLUME PLAN
LD.100	LANDSCAPE SECTIONS
LD.200	LANDSCAPE DETAILS (CITY DETAILS)
LD.201	LANDSCAPE DETAILS (CITY DETAILS)
LD.202	LANDSCAPE DETAILS